

**REVISIONS**  
 Lots 44 to 48 & 99A also 201A1 Out of  
 Lot 44/48 per App 3864/68 C.Sh. 1652.  
 Lots 99A & 99B to 99D per P5 &  
 Deed C.Sh. 1836  
 Lot 99D Divided Per Deed C.Sh. 1925,  
 - 99AB " " C.Sh. 2351.  
**LOT 14/15 DIVIDED PER DEED C.Sh. 3462.**  
 LOT 67/71, 97 & 98 CONSID. & DIV.  
 C.Sh. 78-032  
 LOTS 4 & 5 CONSID. PER O.O. C.Sh. 99-088

WILSBY AVE.

AVE.

WILSBY

AVE.

FRISBY ST.

**NOTICE**

THIS IS A REAL PROPERTY PLAT AS PROVIDED  
 FOR UNDER ARTICLE 76() OF THE CITY CHARTER.  
 IT IS COMPILED FROM TITLE AND OTHER  
 SOURCES AND IS NOT AN AUTHENTIC SURVEY.

3912

3911

CATOR

OLD

YORK

ROAD


3902

DUMBARTON

AVE.

3913B

3913A

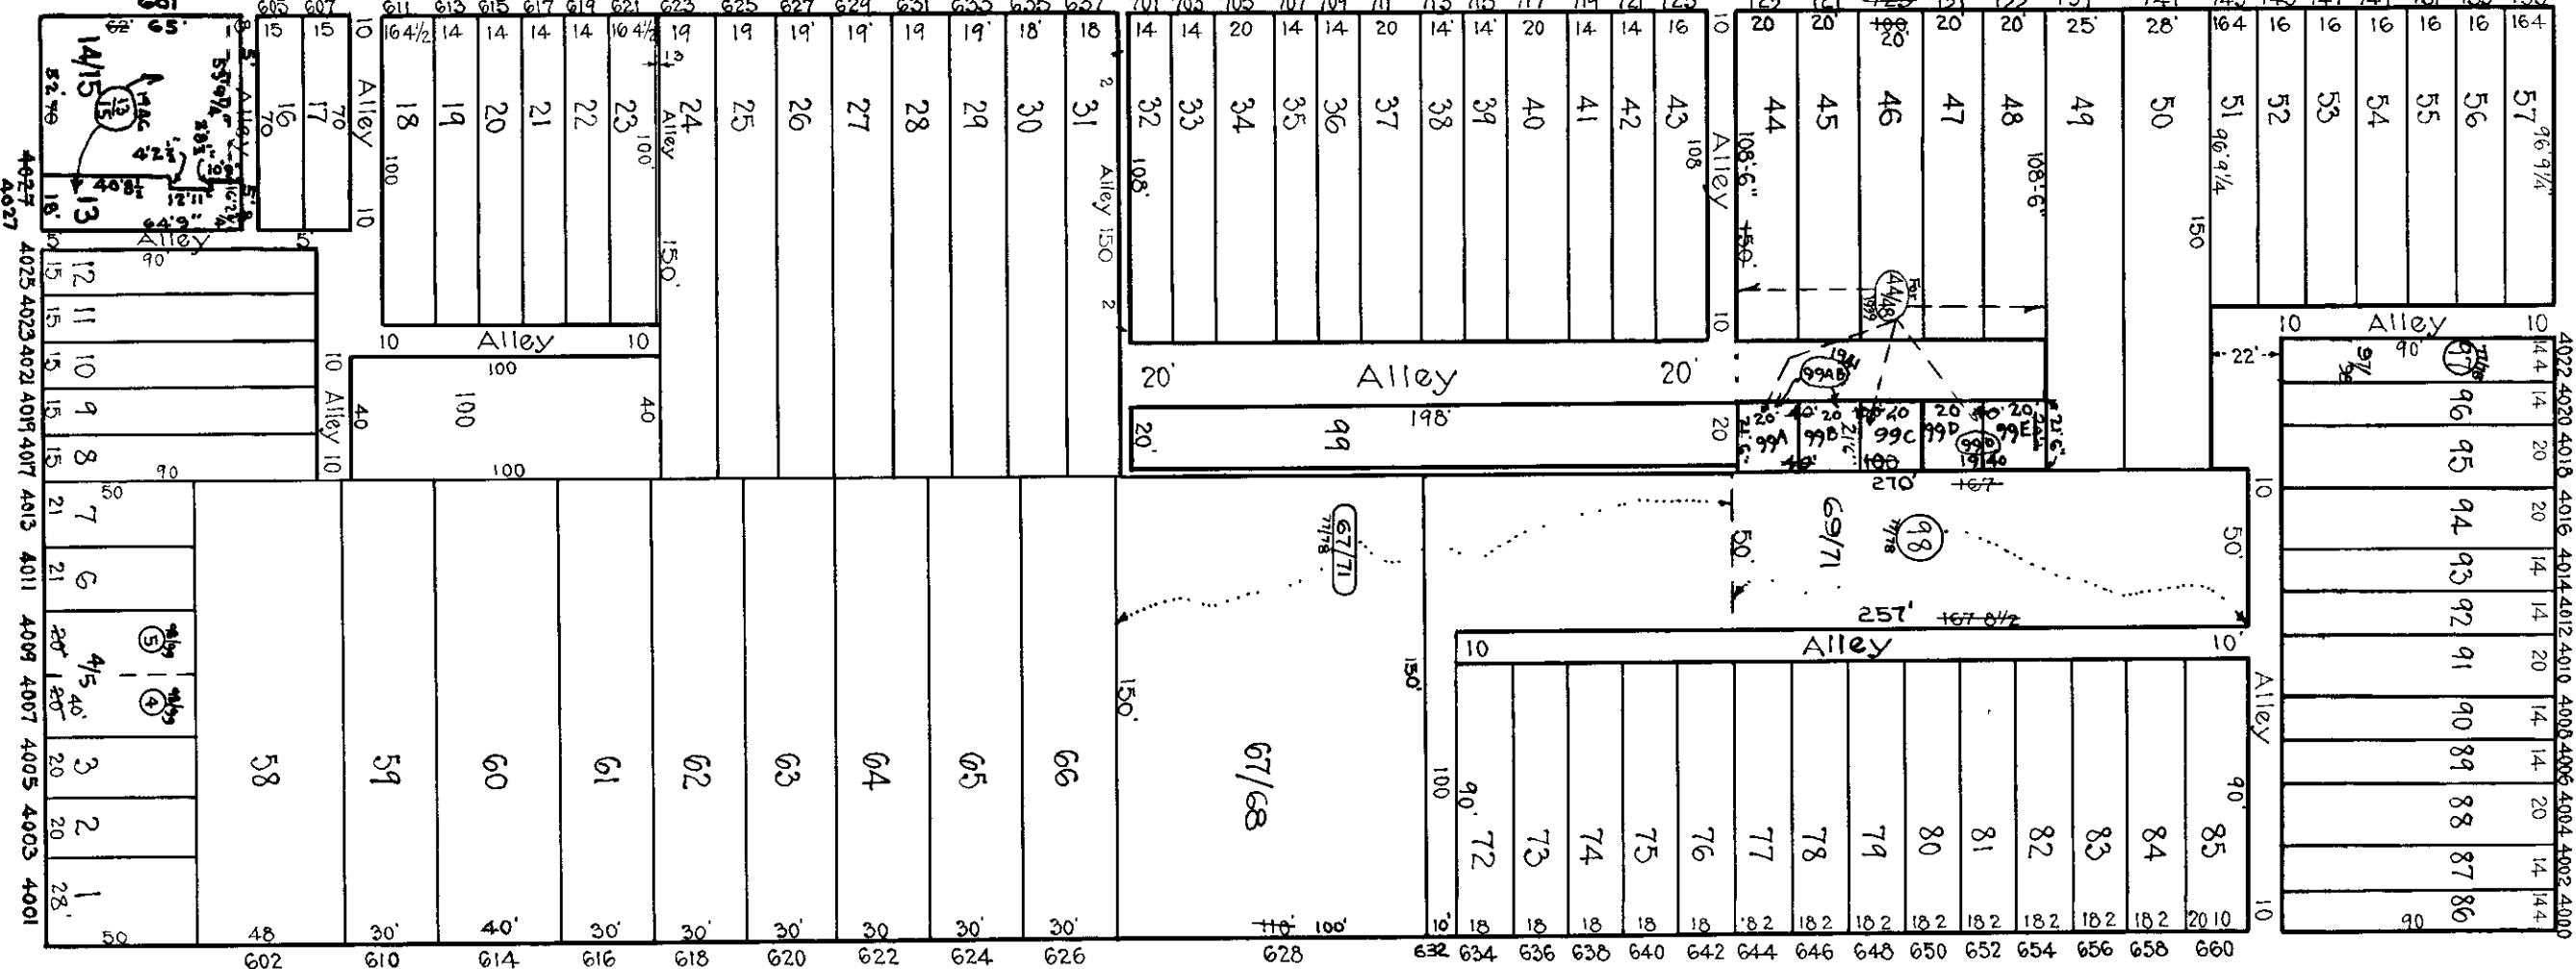

Note: Block 9-1-3923 For 1940.

CITY OF BALTIMORE  
 DEPARTMENT OF PUBLIC WORKS  
 BUREAU OF PLANS & SURVEYS  
 PROPERTY LOCATION DIVISION  
**WARD 9 SECTION 1**  
**BLOCK 3913**  
 SCALE: 1"=60' DATE June 1930

TRACED BY *J. Sawyer*  
 LETTERED BY W.M.L.  
 CHECKED BY