


REVISIONS
 Lot 18 per C.O.S. C Sh 707

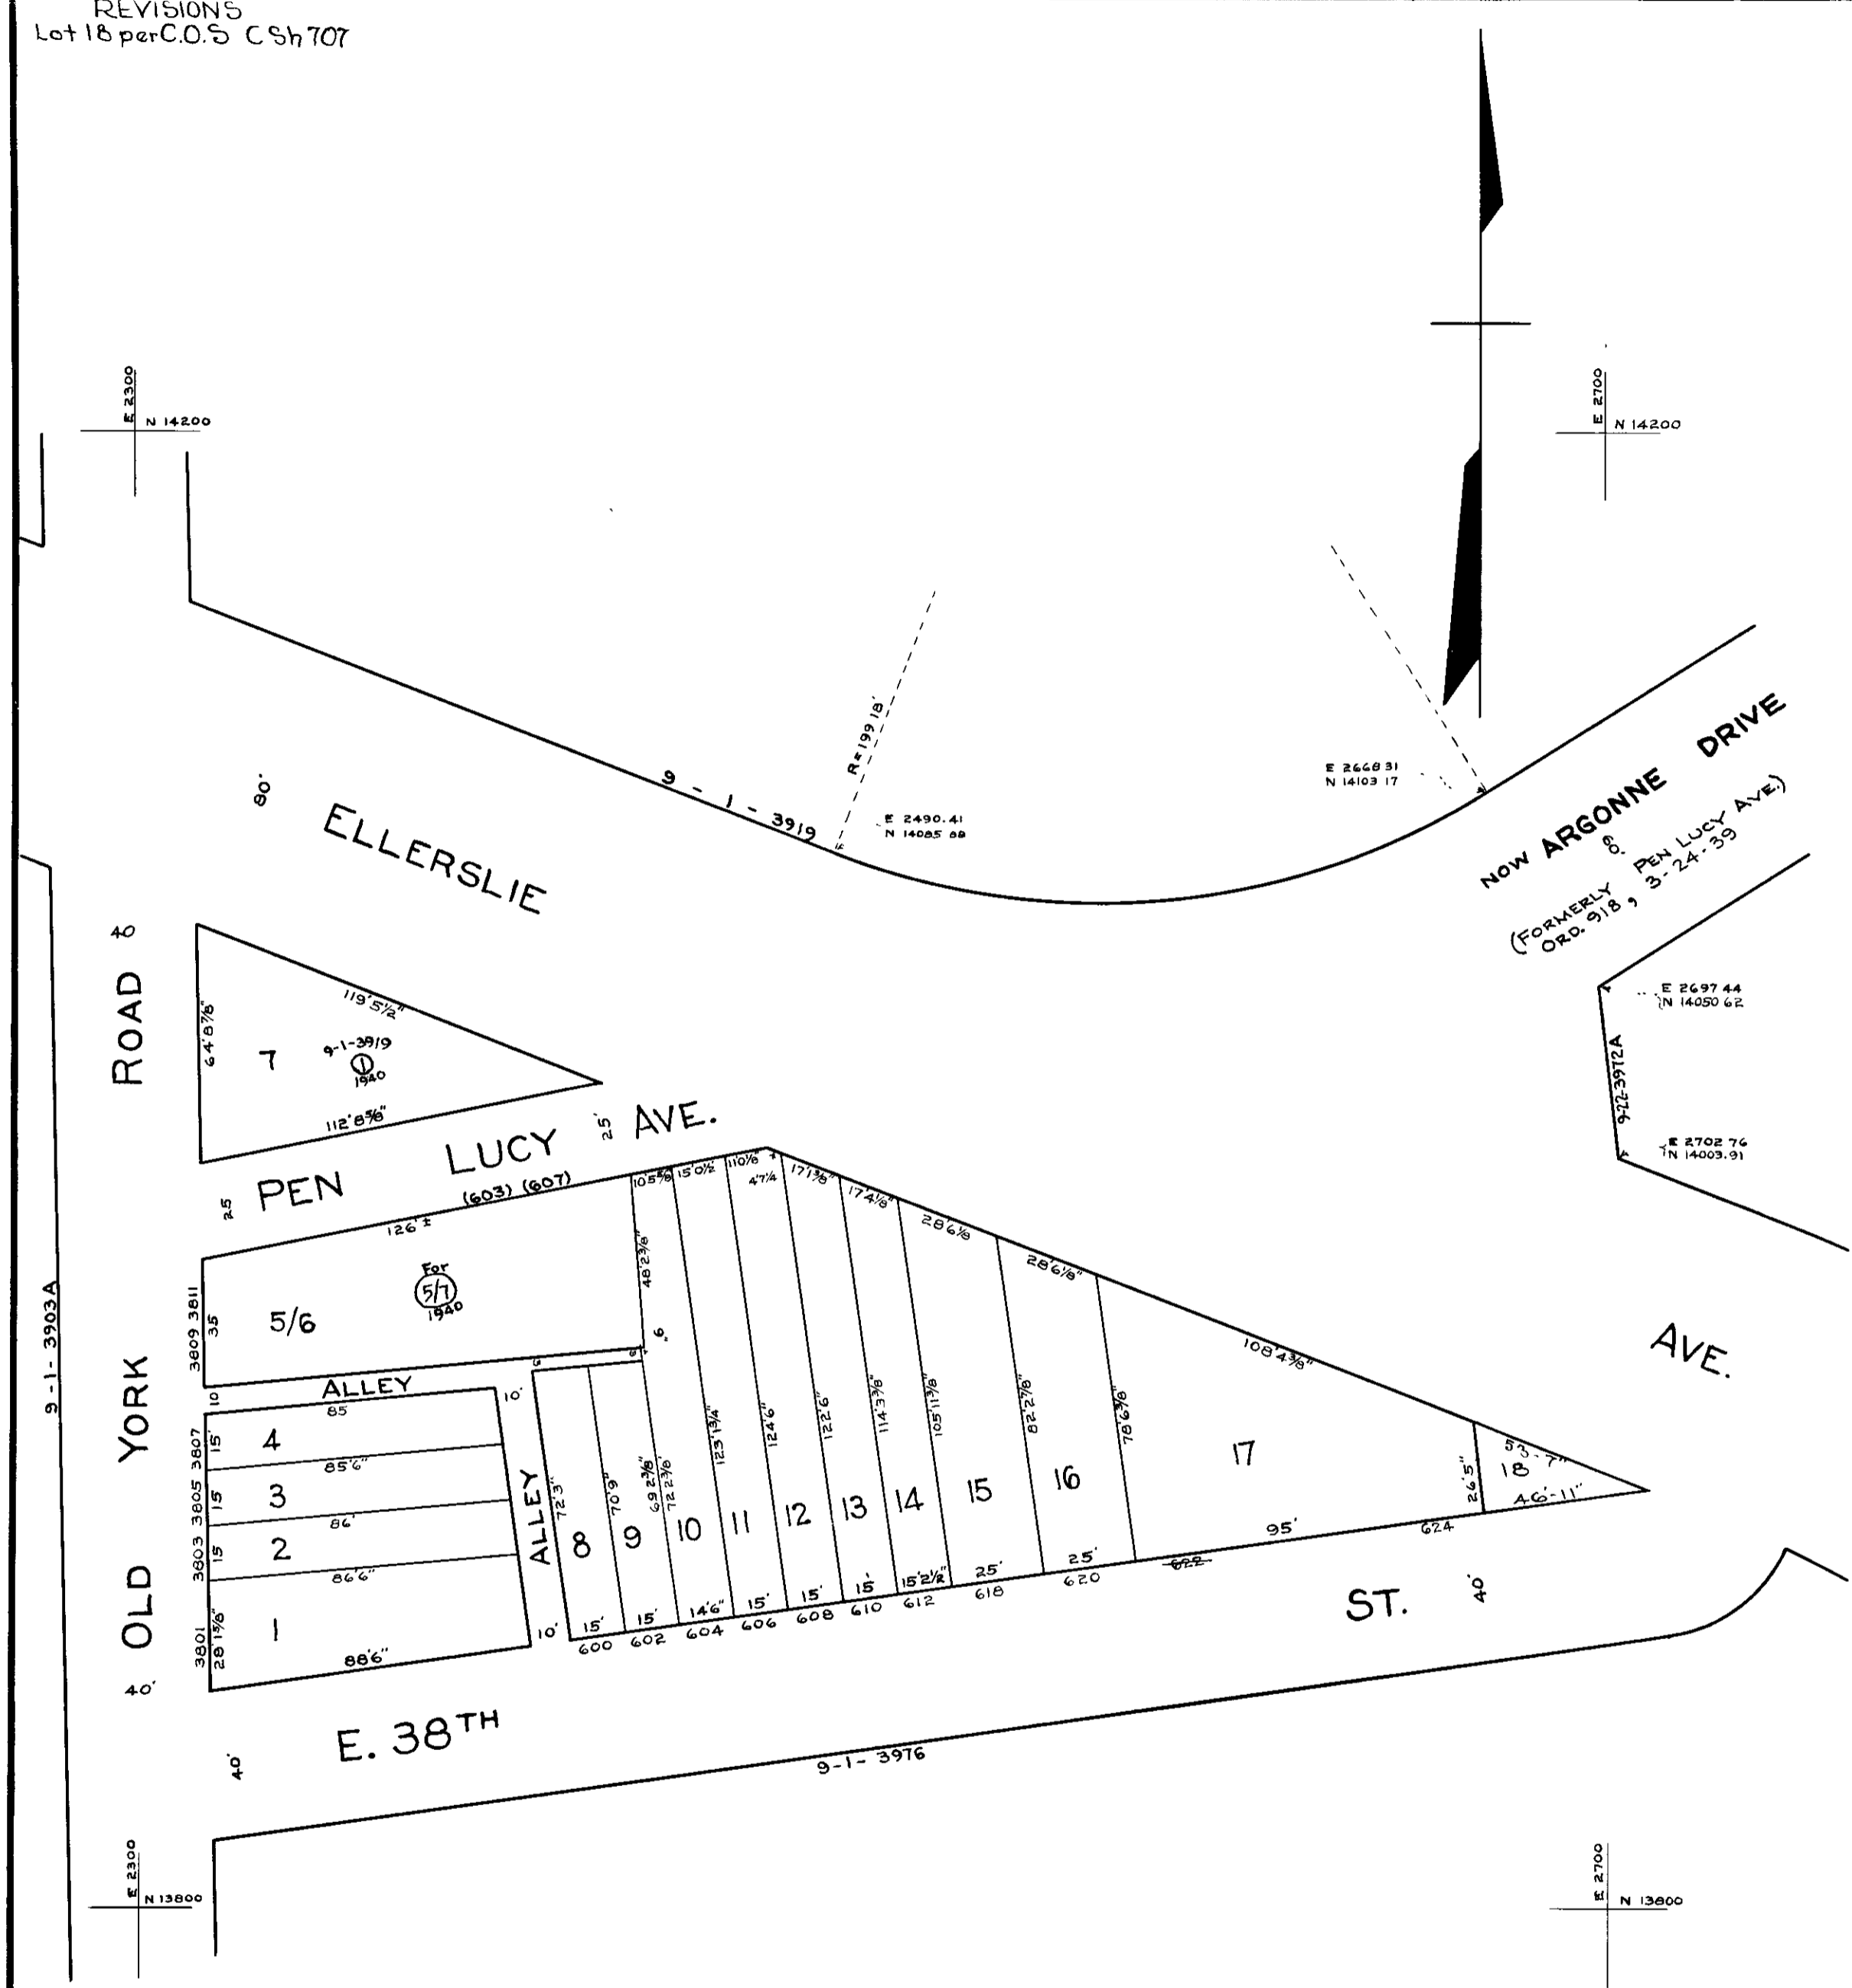

Note: Block 9-1-3921 For 1940.

TRACED BY *L. Bancroft*
 LETTERED BY *L. Bancroft*
 CHECKED BY _____

NOTICE
 THIS IS A REAL PROPERTY PLAT AS PROVIDED FOR UNDER ARTICLE 76(1) OF THE CITY CHARTER. IT IS COMPILED FROM TITLE AND OTHER SOURCES AND IS NOT AN AUTHENTIC SURVEY

CITY OF BALTIMORE
 DEPARTMENT OF PUBLIC WORKS
 BUREAU OF PLANS & SURVEYS
 PROPERTY LOCATION DIVISION
 WARD 9 SECTION 1
 BLOCK 3972
 SCALE 1 IN = 40 FT. DATE JAN. 1930