


REVISIONS

Lots 27 & 34 Corrected per deed for 1937 Ch.S 1097

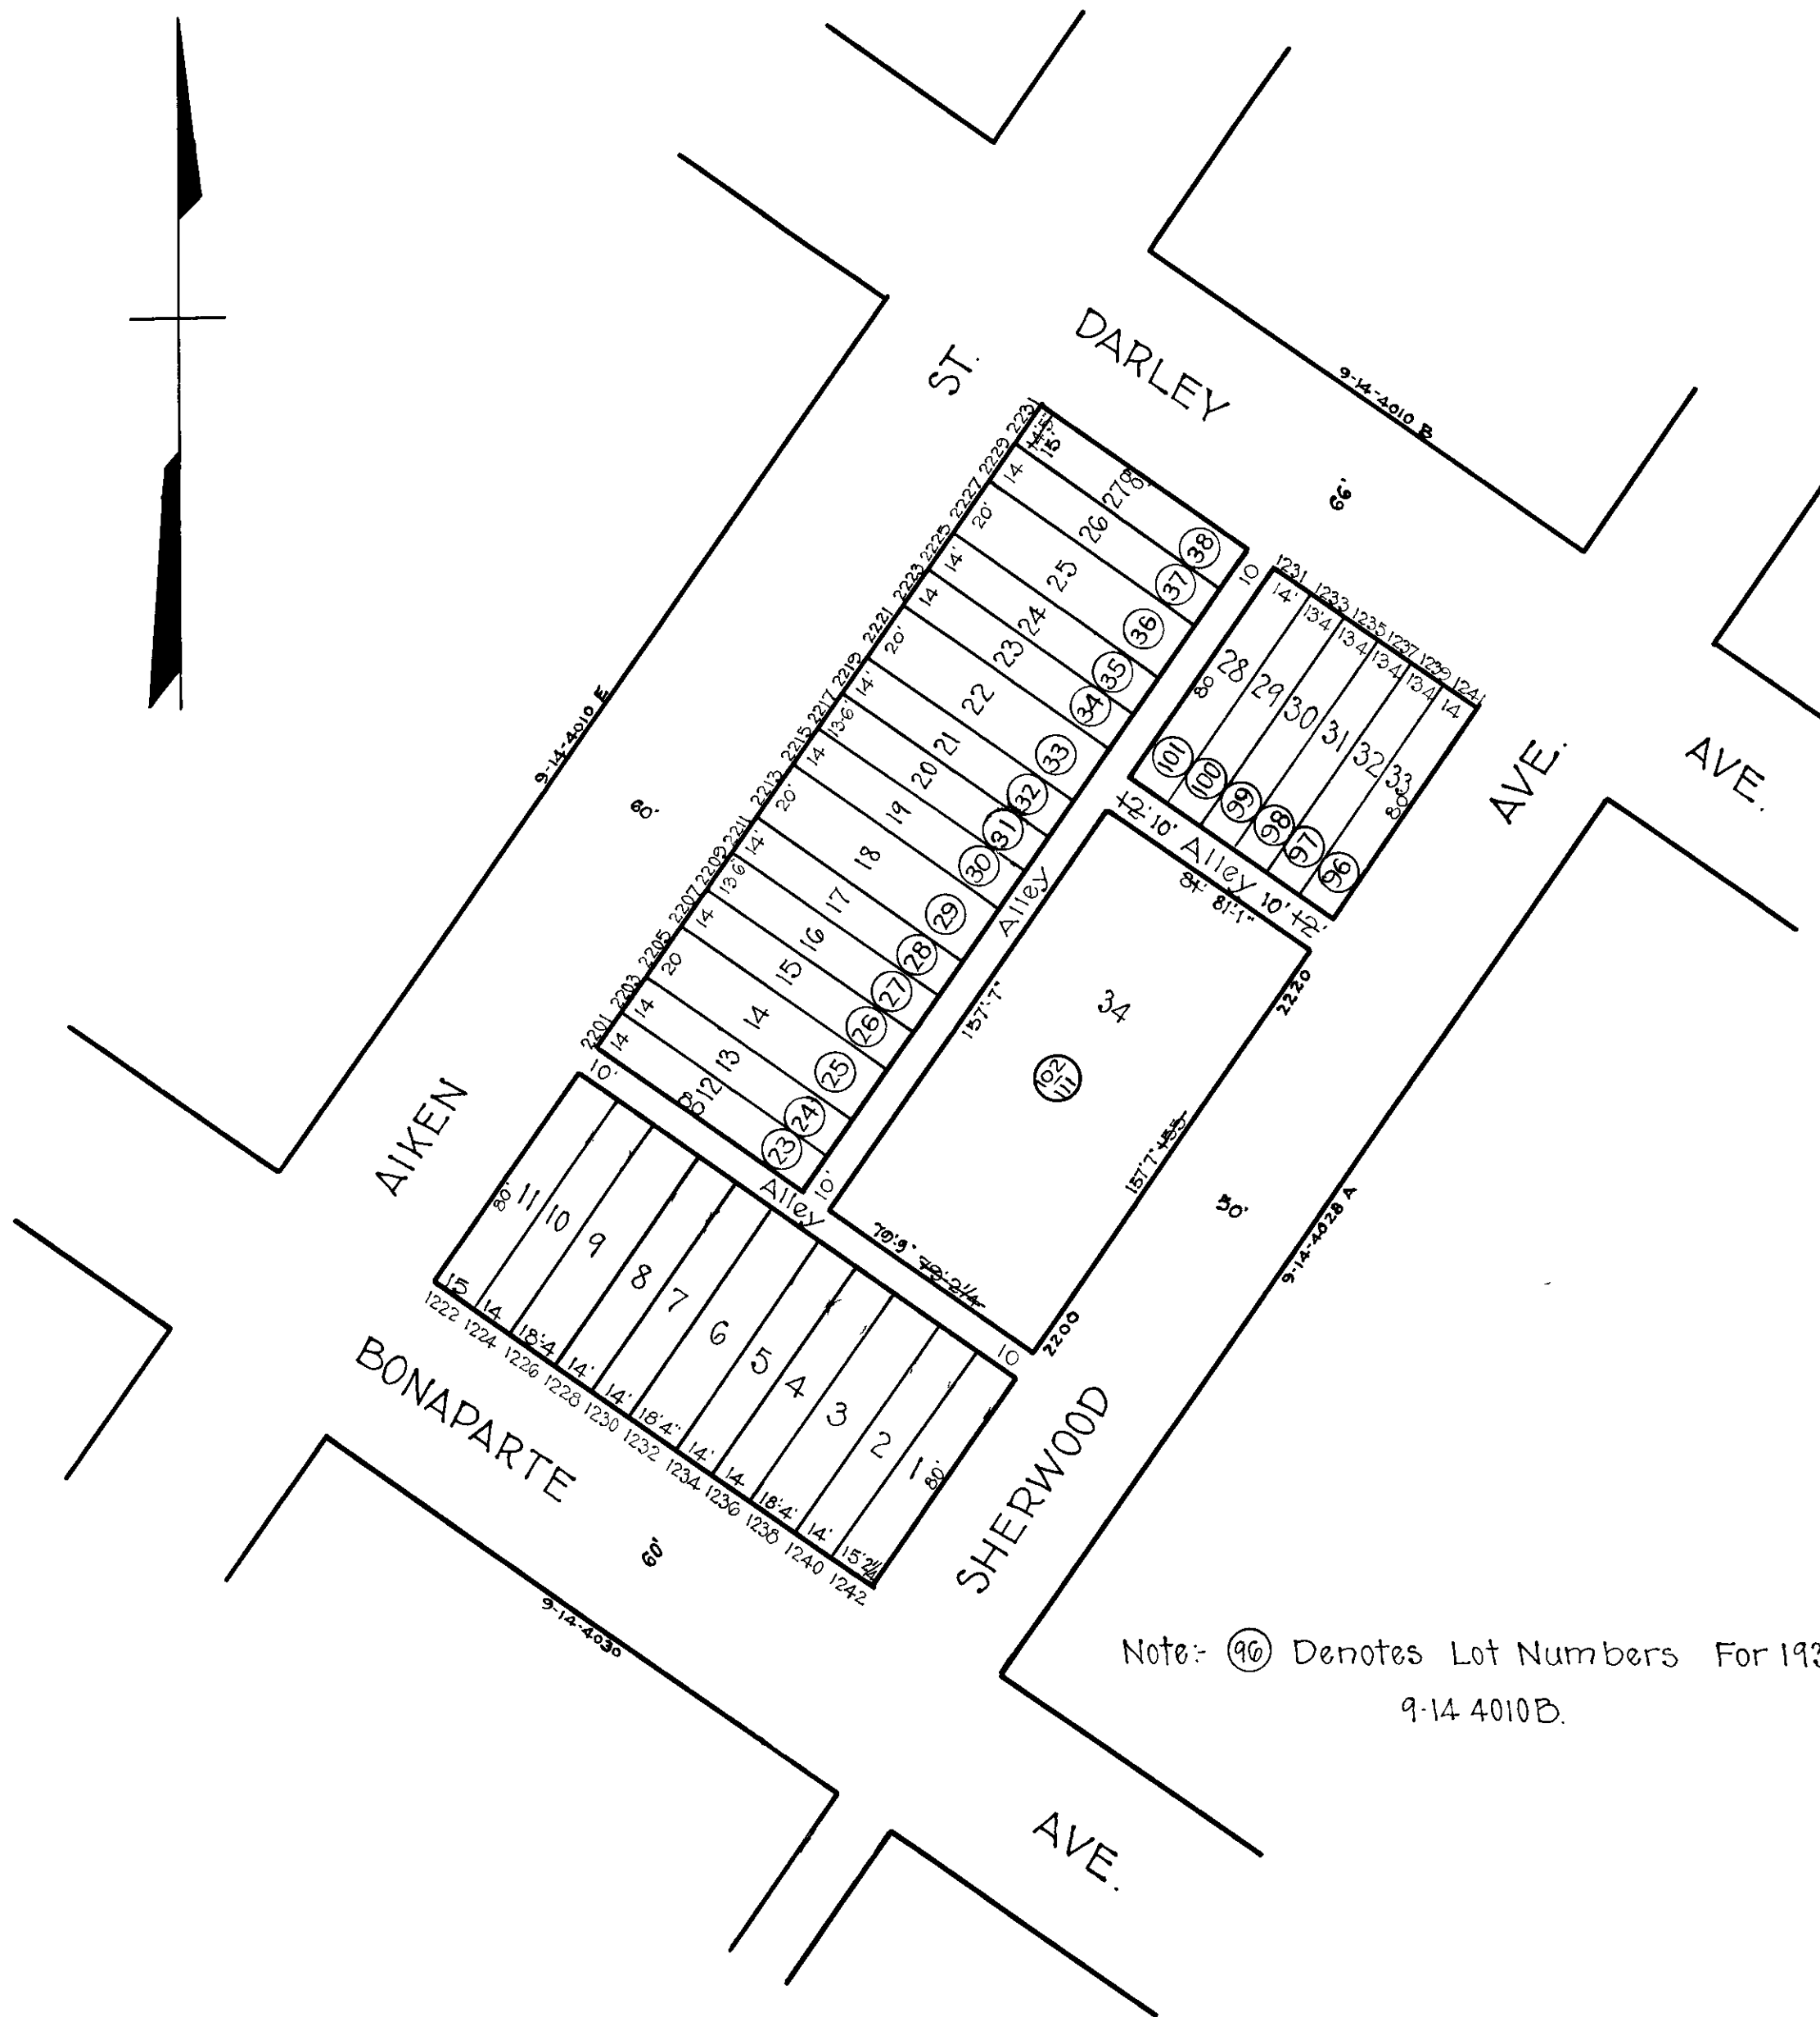

Note: (96) Denotes Lot Numbers For 1931
9-14 4010B.

TRACED BY *M. Stumpf*
LETTERED BY *C. H. B.*
CHECKED BY *W. M. L.*

NOTICE

THIS IS A REAL PROPERTY PLAT AS PROVIDED
FOR UNDER ARTICLE 76(1) OF THE CITY CHARTER.
IT IS COMPILED FROM TITLE AND OTHER
SOURCES AND IS NOT AN AUTHENTIC SURVEY

CITY OF BALTIMORE
DEPARTMENT OF PUBLIC WORKS
BUREAU OF PLANS & SURVEYS
PROPERTY LOCATION DIVISION

WARD 9 SECTION 14
BLOCK 4010-C

SCALE 1"=50' 0" DATE May 1930