


REVISIONS
 LOTS 34 & 35 CONS'D PER O.O. C.S.H. 84-321
 LOTS 34 & 35 PER DEED C SH. 87-148

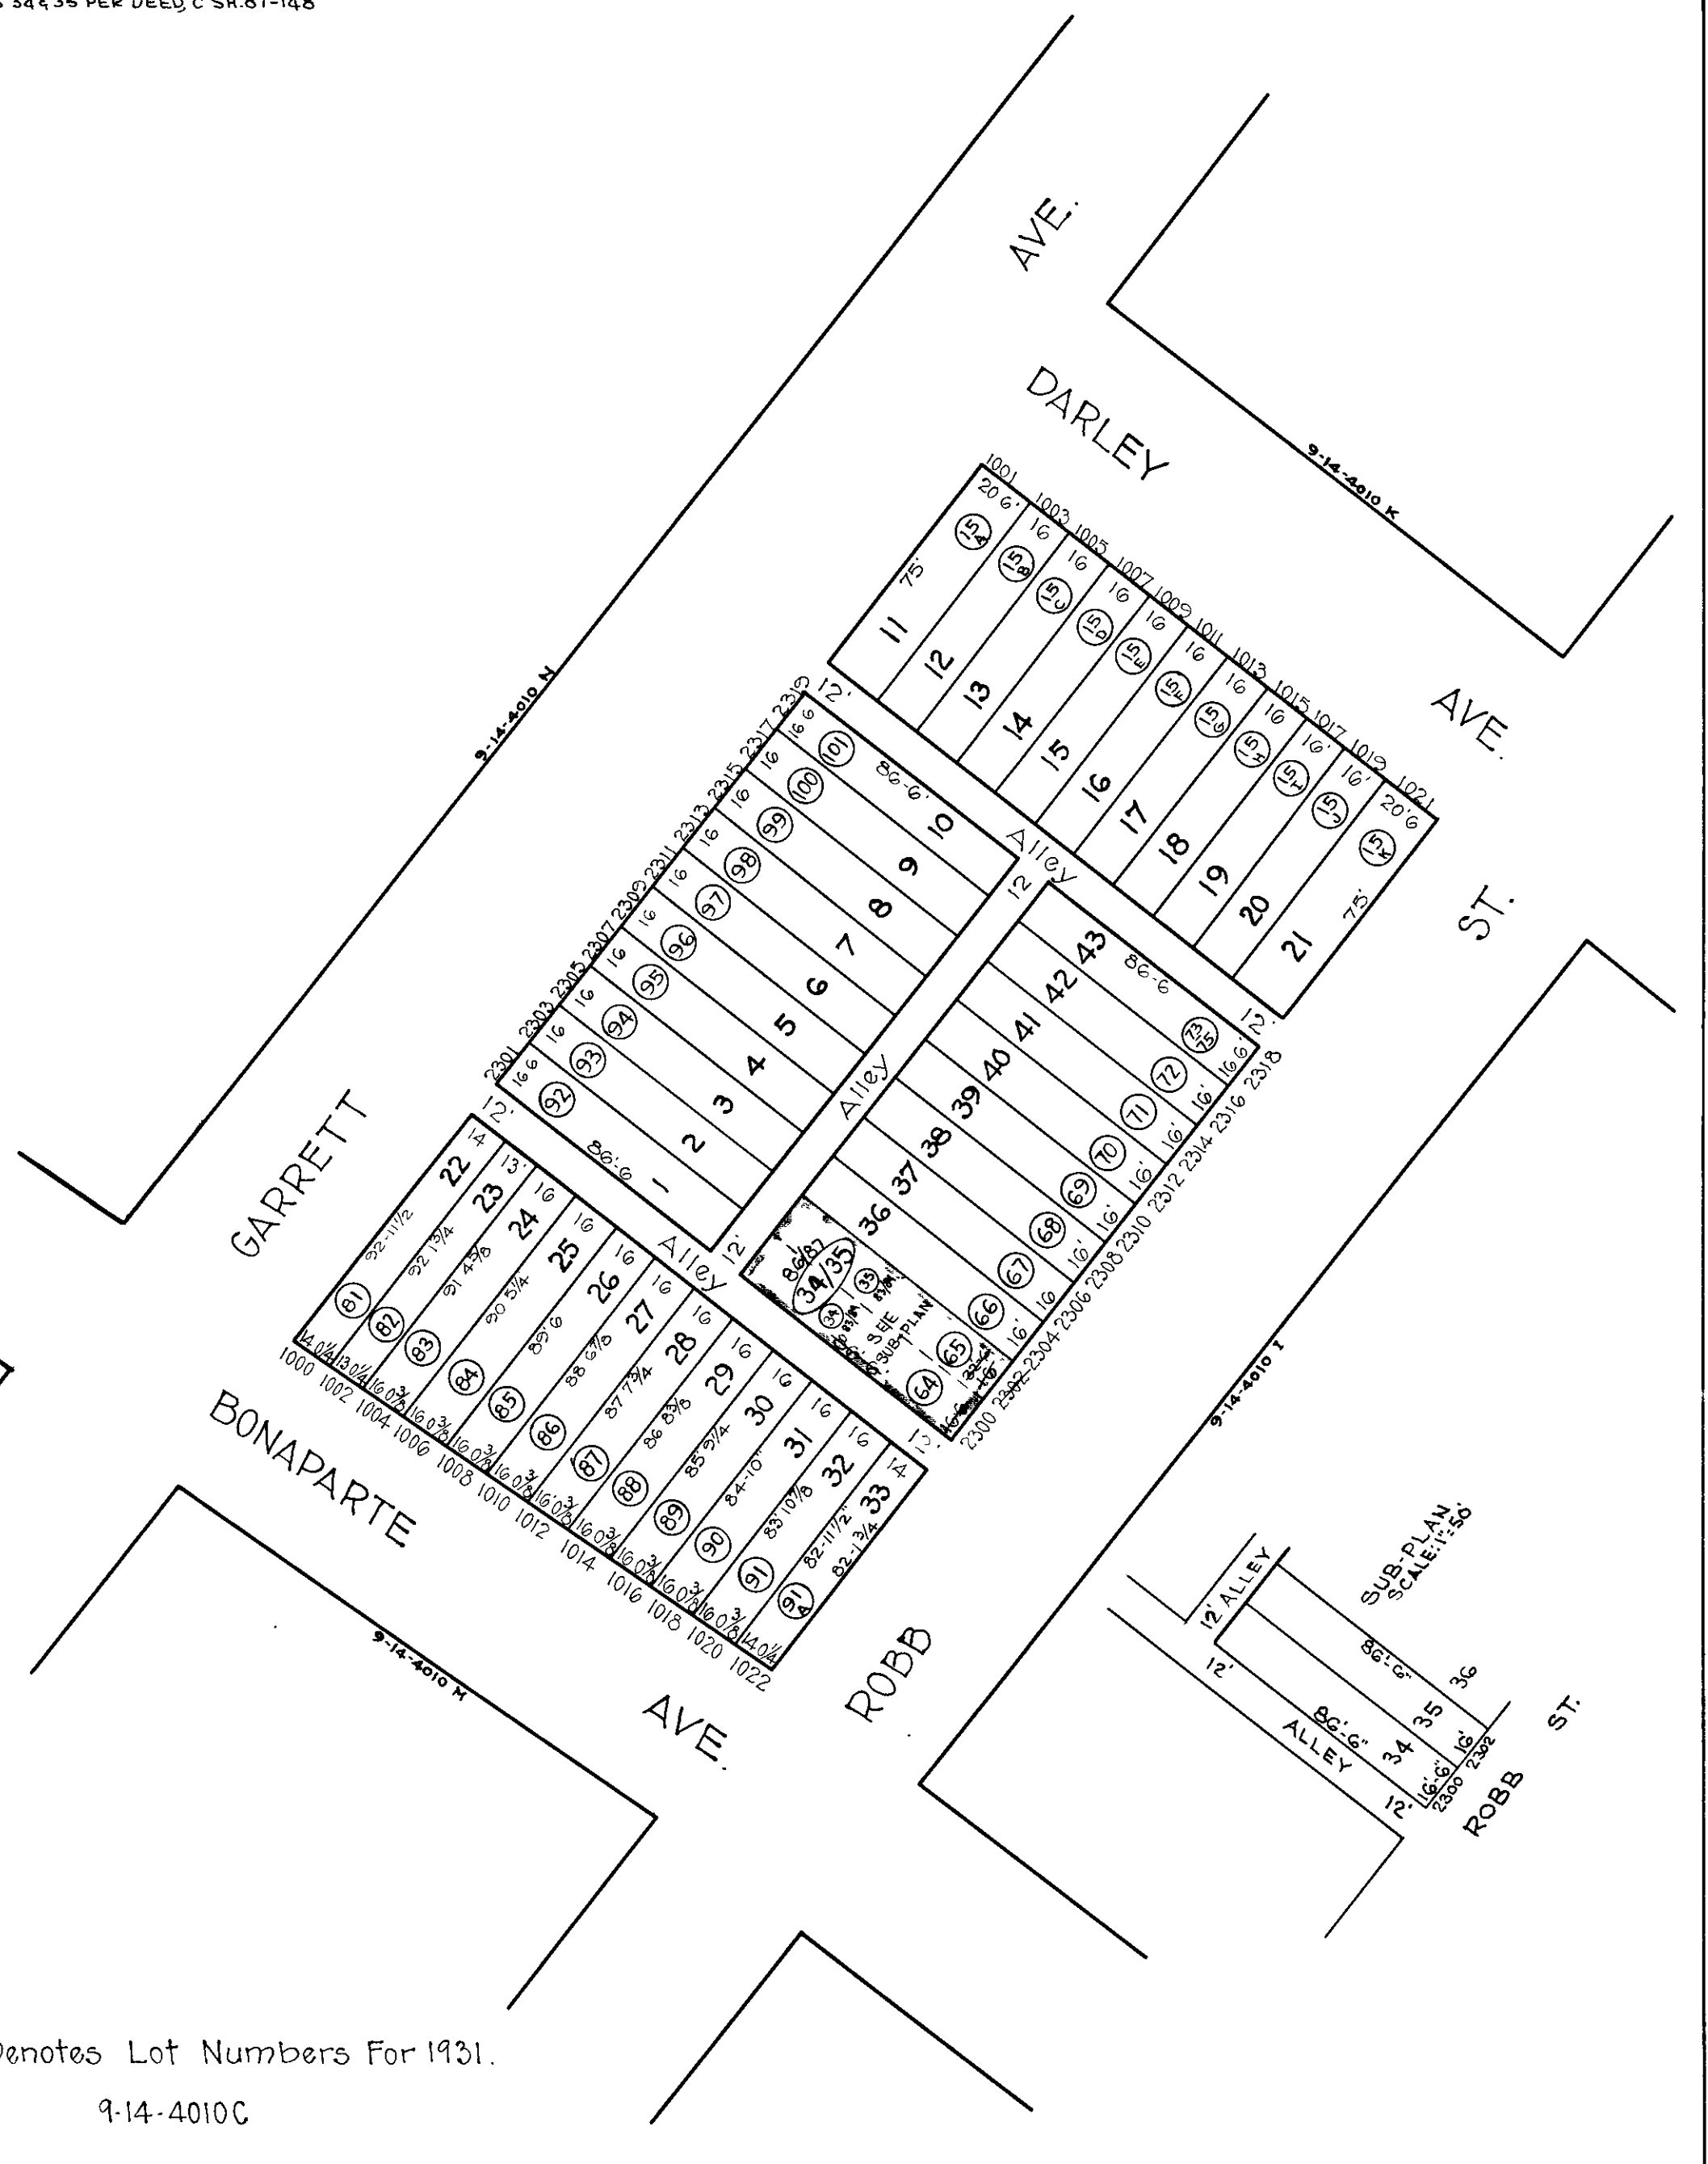

Note: (92) Denotes Lot Numbers For 1931.
 9-14-4010C

TRACED BY *C.C. Miller*
 C.H.B.
 LETTERED BY *W.M.L.*
 CHECKED BY _____

NOTICE
 THIS IS A REAL PROPERTY PLAT AS PROVIDED FOR UNDER ARTICLE 76(-) OF THE CITY CHARTER IT IS COMPILED FROM TITLE AND OTHER SOURCES AND IS NOT AN AUTHENTIC SURVEY.

CITY OF BALTIMORE
 DEPARTMENT OF PUBLIC WORKS
 BUREAU OF PLANS & SURVEYS
 PROPERTY LOCATION DIVISION
 WARD 9 SECTION 14
 BLOCK 4010-L
 SCALE 1" = 50' 0" DATE May 1930