


REVISIONS
 Lot 13 Div. Per D.P.C. Sh. 5400
 Lots 2 to 11 Dem. Corr. Per P.L.D. C.Sh. 5652-D
 Lots 13 & 14 Cons'd Per O.O.; C.Sh. 96-143

4114-D

E 25TH ST. 100'

AVE. 60


75'
 AVE

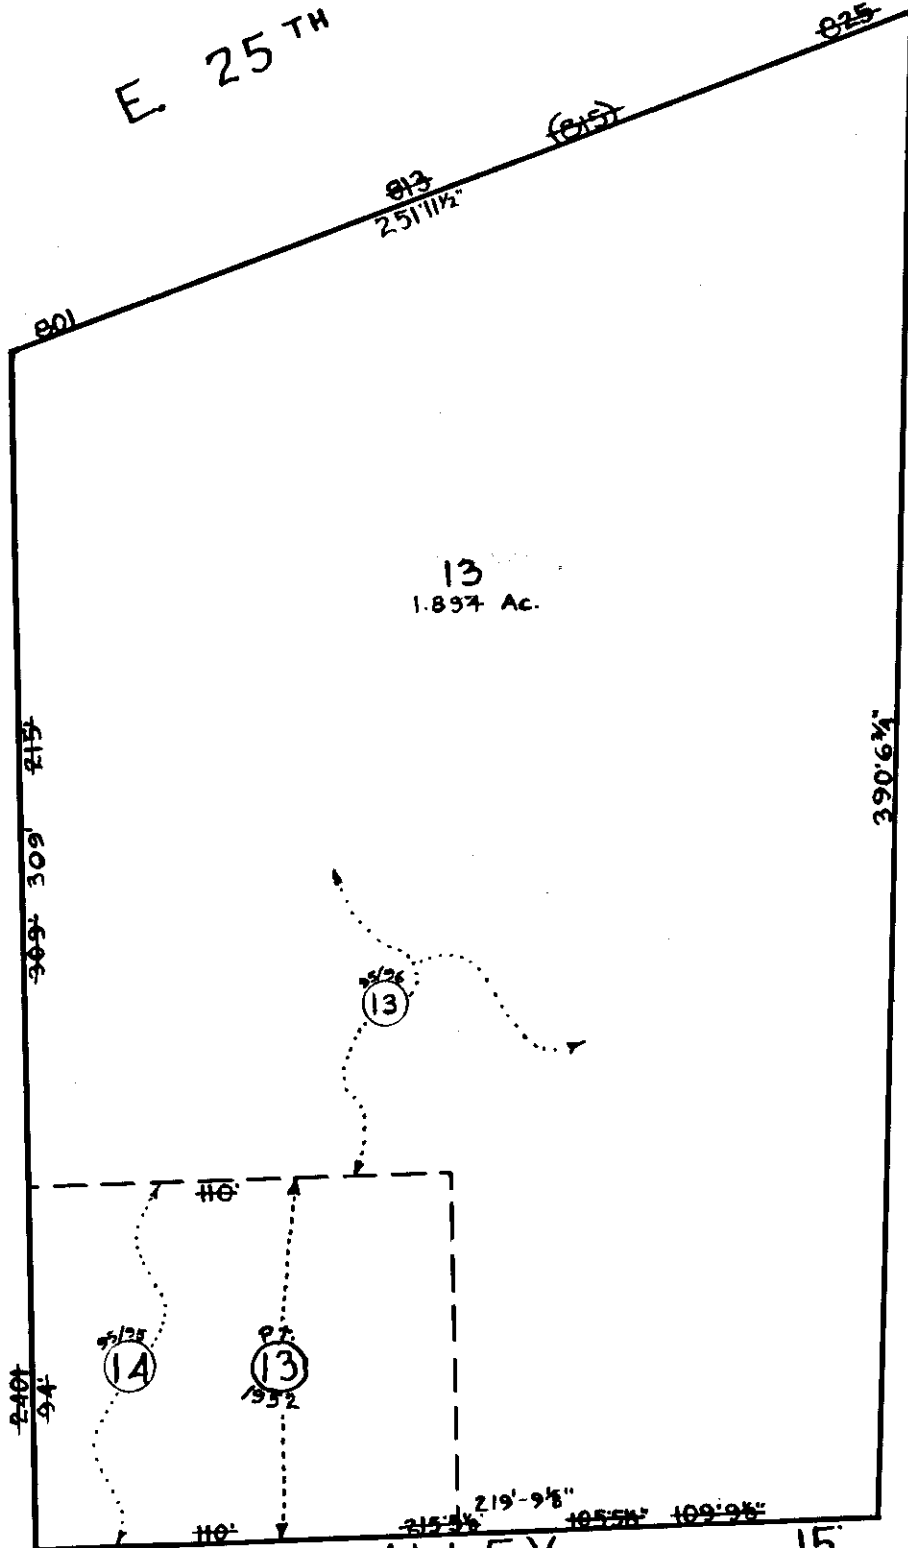

4010-N0

4021-A

KIRK

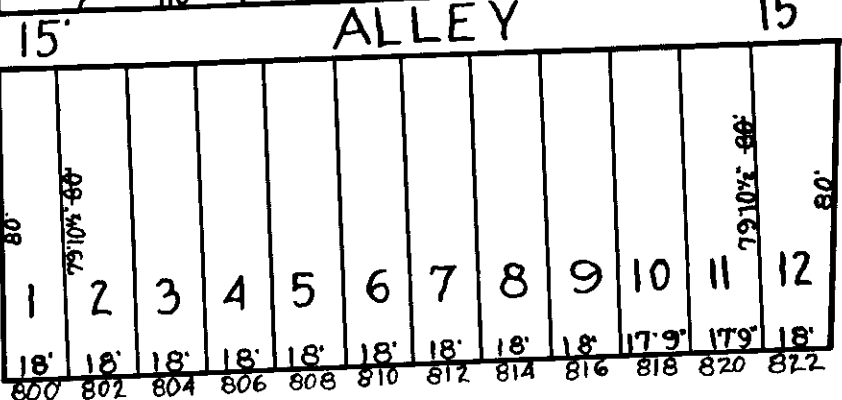

CECIL

BONAPARTE AVE. 66

4010-Q

NOTICE
 THIS IS A REAL PROPERTY PLAT AS PROVIDED FOR UNDER ARTICLE 76(d) OF THE CITY CHARTER. IT IS COMPILED FROM TITLE AND OTHER SOURCES AND IS NOT AN AUTHENTIC SURVEY.

CITY OF BALTIMORE
 DEPARTMENT OF PUBLIC WORKS
 BUREAU OF SURVEYS
 PROPERTY LOCATION DIVISION
 WARD 9 SECTION 14
 BLOCK 4010-P
 SCALE 1"=50'-0" DATE Dec. 1951

TRACED BY RAY EVERHART
 LETTERED BY RAY EVERHART
 CHECKED BY _____