

REVISIONS

PLAT REVISED PER P.L.S.
 LOTS 27, 88A & 90 PER P.L.S. C.S.H. 88-276

4021-B


BARTLETT

AVE.


AVE.

AVE.

4041

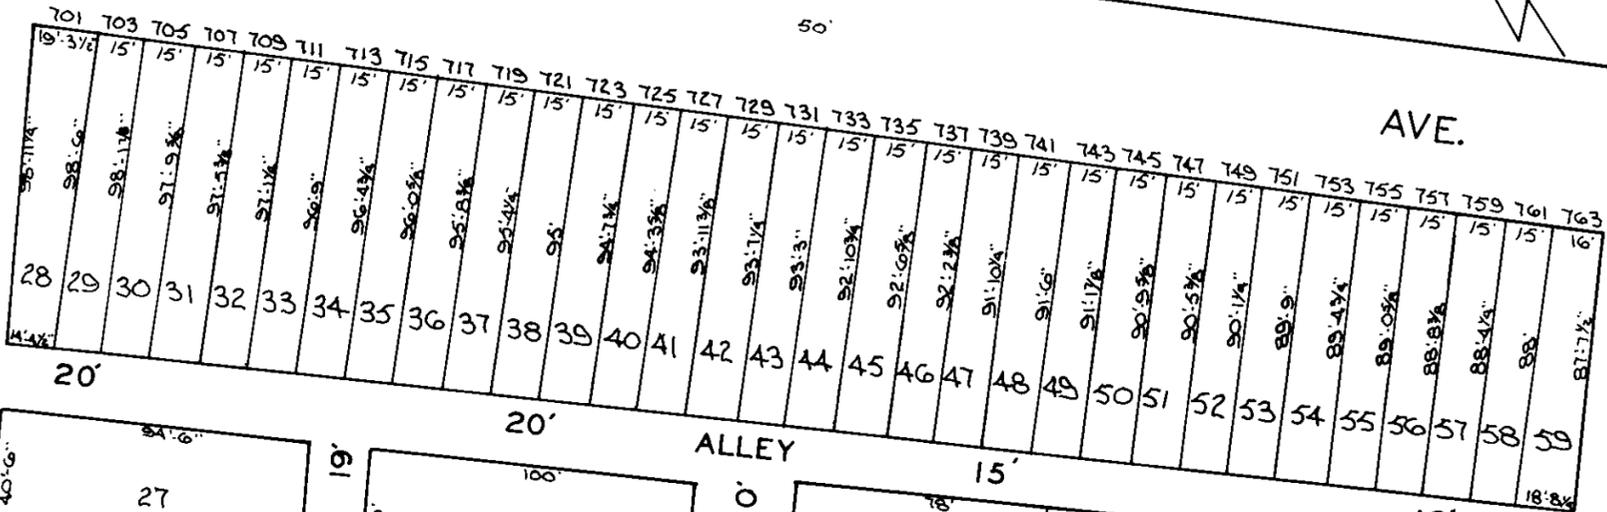

COKESBURY
 AVE.

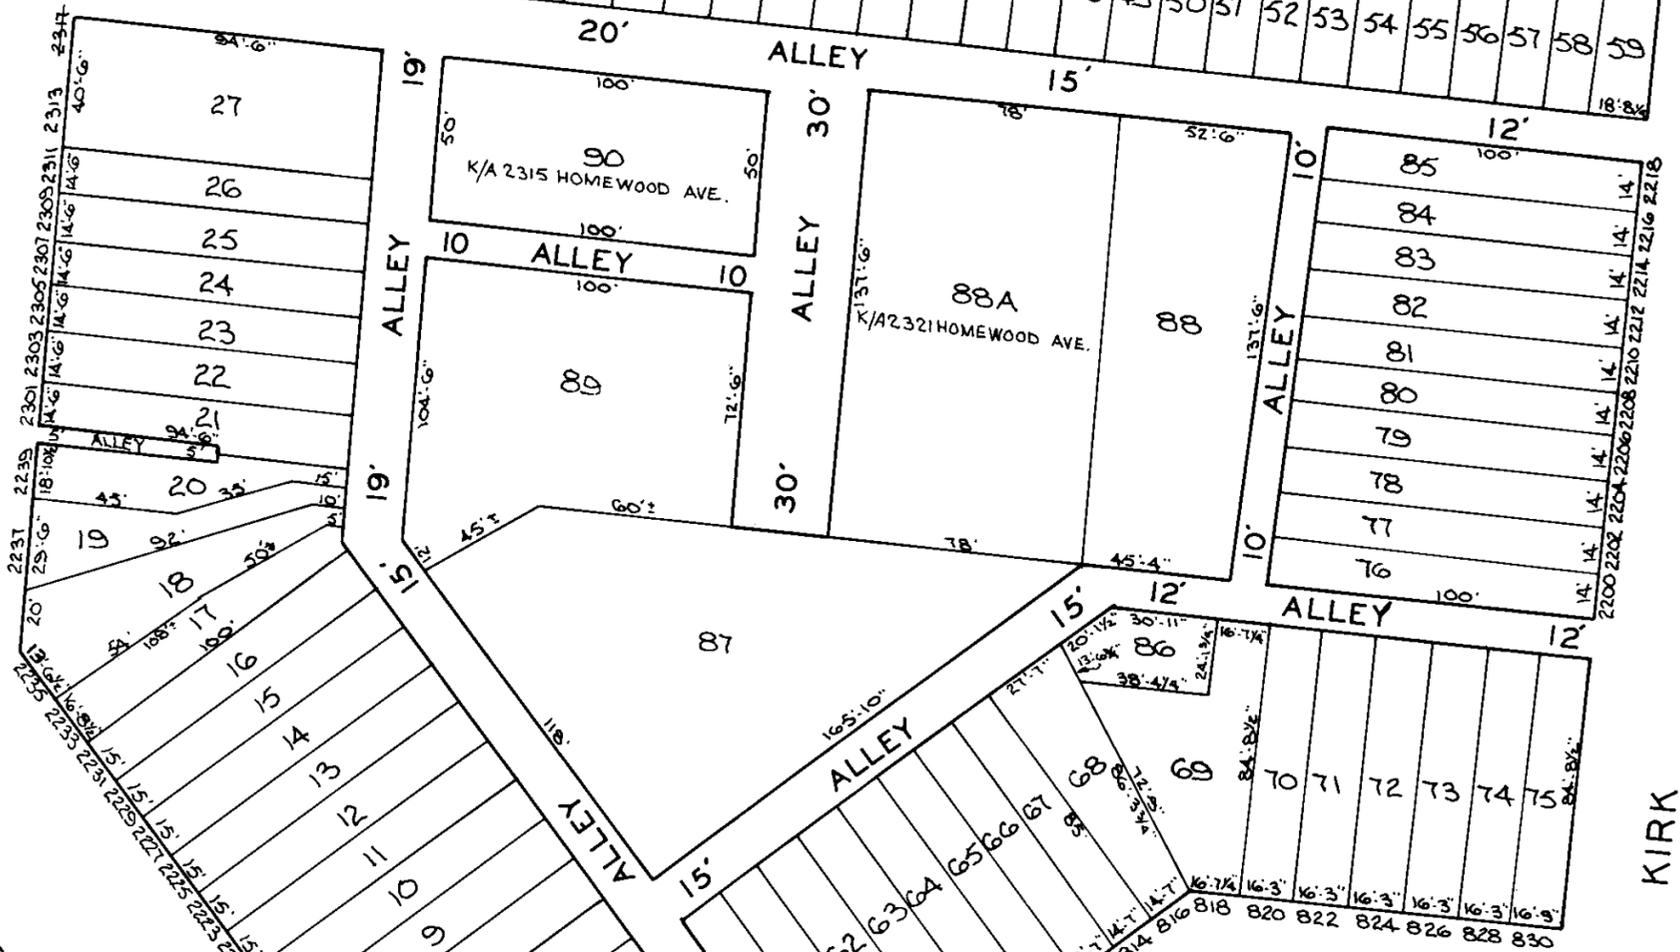

4012-A

402A

4022

HOMWOOD

E. 22ND

ST.

KIRK

TRACED BY *W.B. Beatty*
 LETTERED BY *W.B. Beatty*
 CHECKED BY

NOTICE

THIS IS A REAL PROPERTY PLAT AS PROVIDED
 FOR UNDER ARTICLE 76(d) OF THE CITY CHARTER
 IT IS COMPILED FROM TITLE AND OTHER
 SOURCES AND IS NOT AN AUTHENTIC SURVEY.

CITY OF BALTIMORE
 DEPARTMENT OF PUBLIC WORKS
 PROPERTY LOCATION DIVISION
 WARD **9** SECTION **6**
 BLOCK **4021-C**
 SCALE: 1" = 50' DATE August, 1978