


**REVISIONS**

LOTS 1, 37, 37A, 45, 46, 52, 56/57, G3 & G4 DIM. & ASS'M CHANGED C.S.H. 88-036  
 LOTS 61A & 62 PER DEED C.S.H. 91-009  
 LOTS 38, 40/41, 41A & 65 PER DEED P.L.S. C.S.H. 91-058

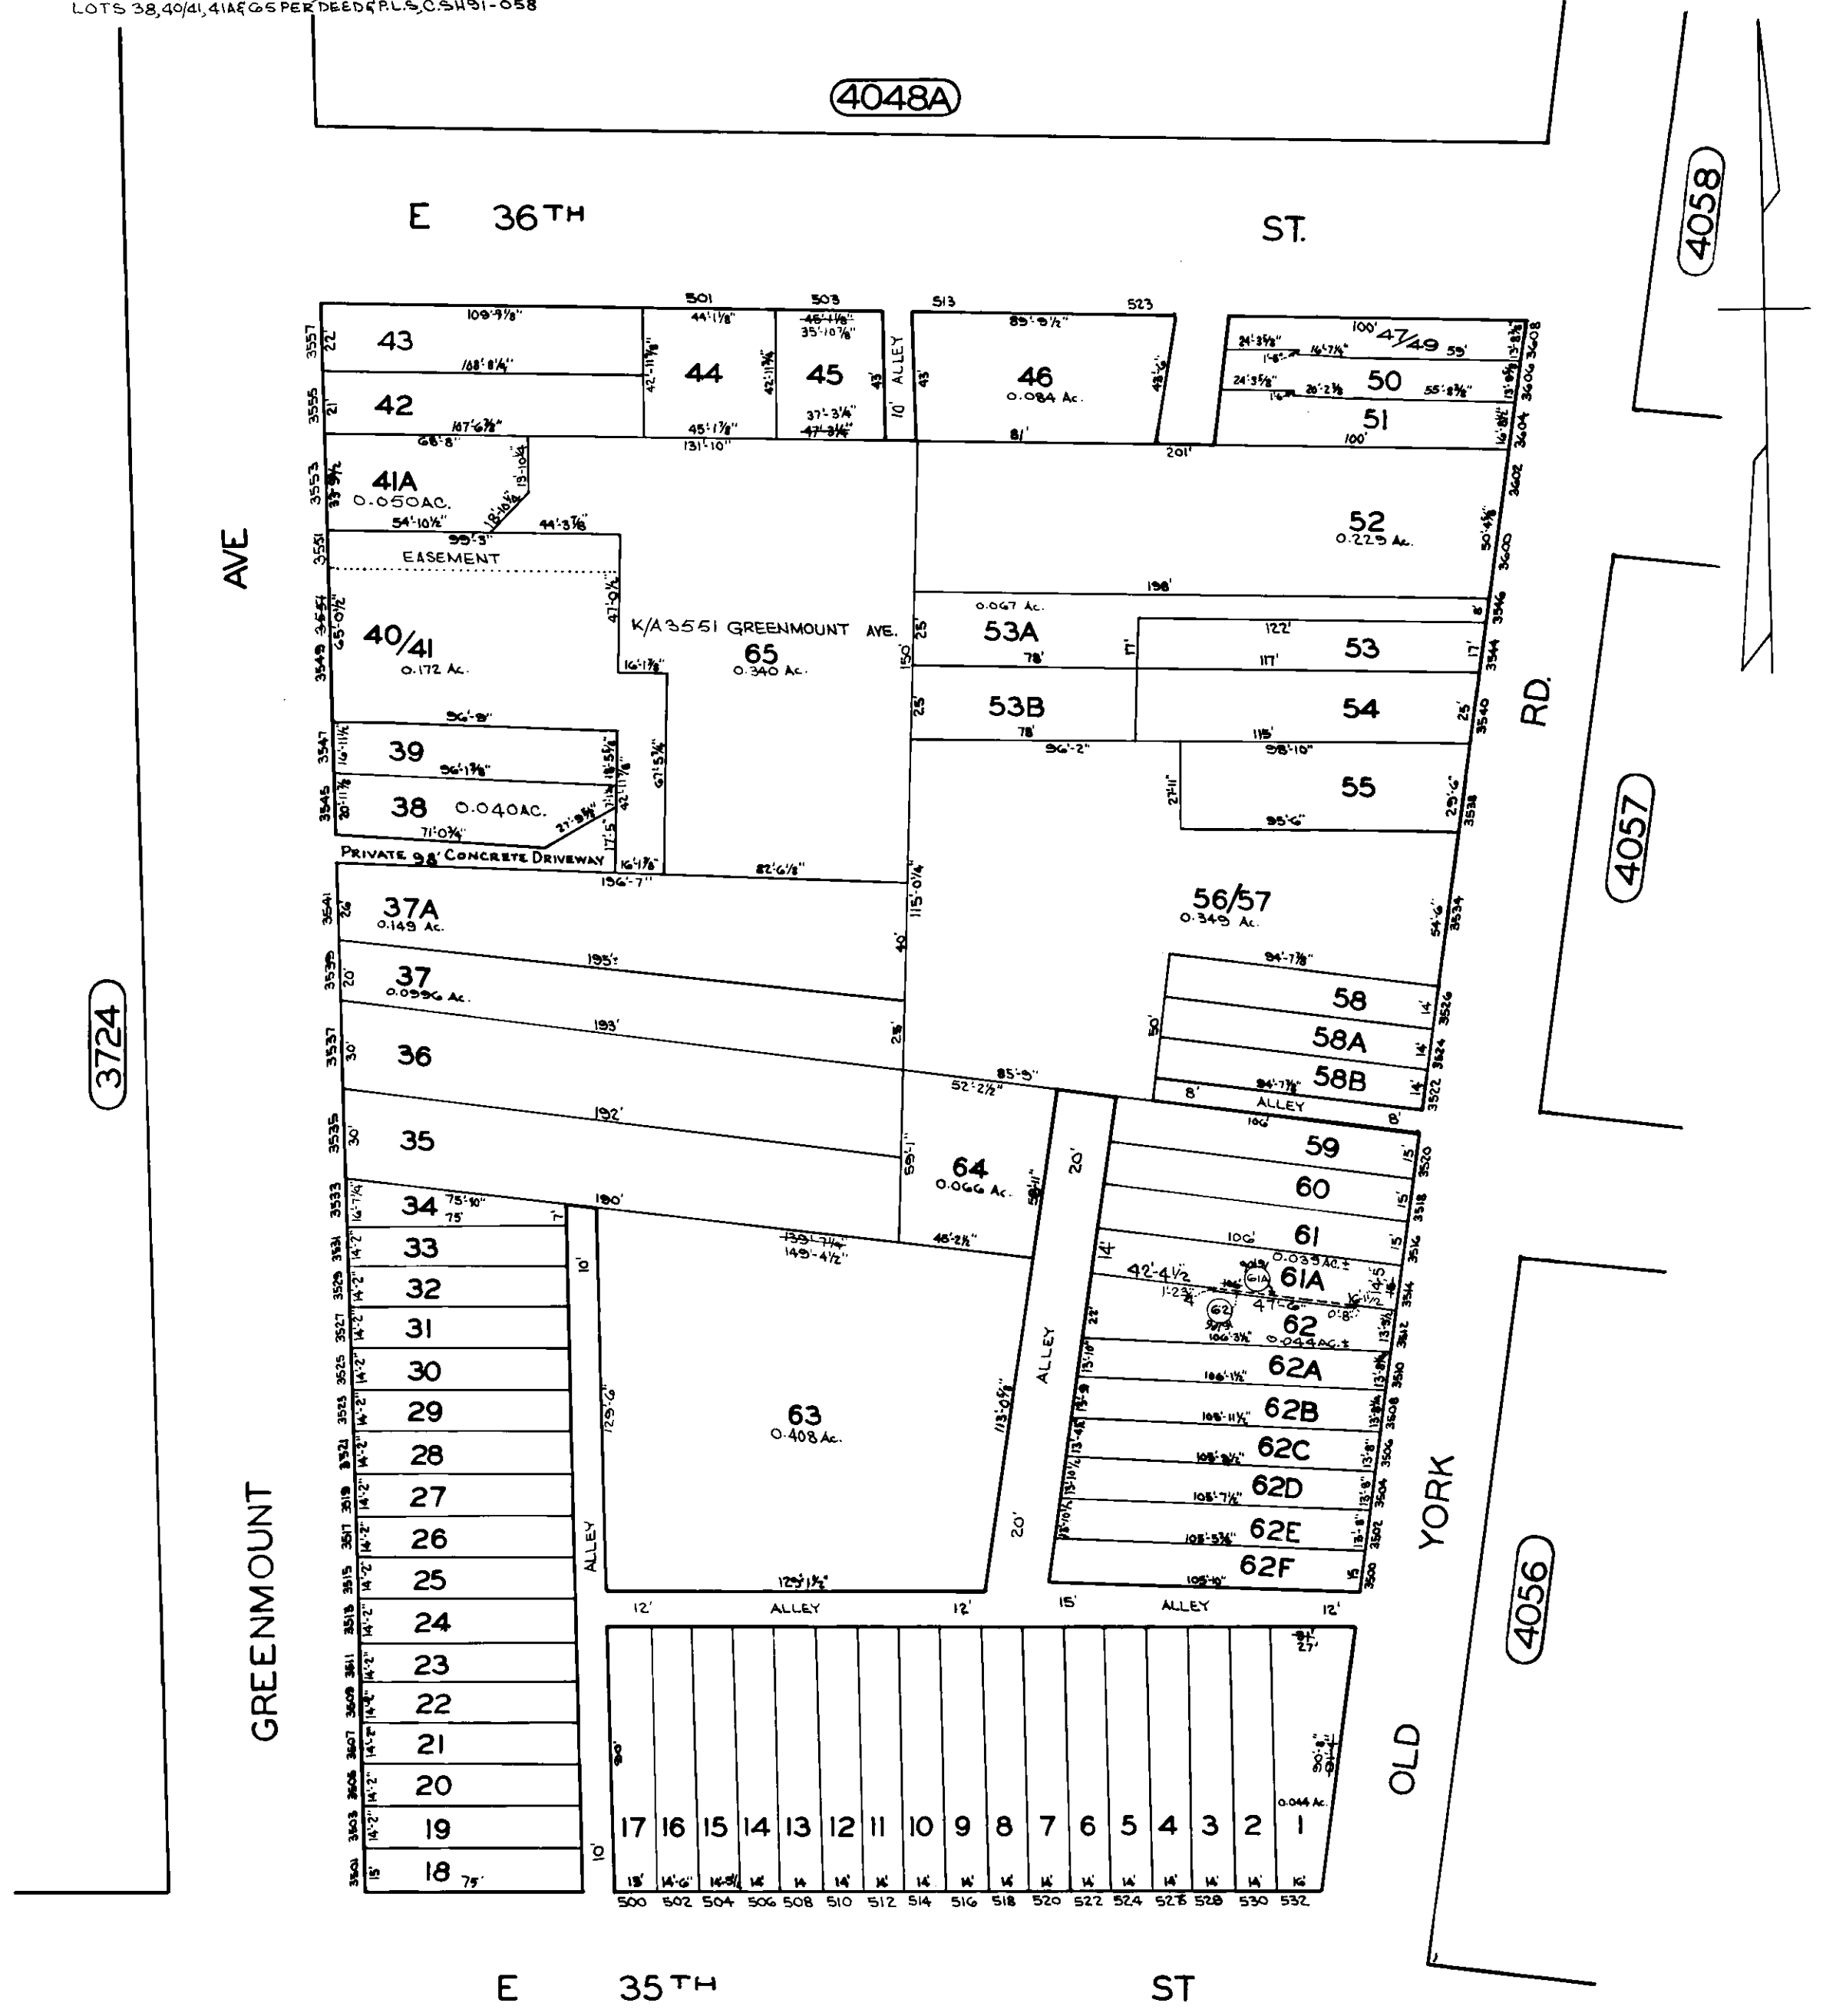

TRACED BY: PMF  
 LETTERED BY: PMF  
 CHECKED BY:

4049C

**NOTICE**

THIS IS A REAL PROPERTY PLAT AS PROVIDED FOR UNDER ARTICLE 76(d) OF THE CITY CHARTER IT IS COMPILED FROM TITLE AND OTHER SOURCES AND IS NOT AN AUTHENTIC SURVEY.

CITY OF BALTIMORE  
 DEPARTMENT OF PUBLIC WORKS  
 PROPERTY LOCATION DIVISION  
 WARD **9** SECTION **20**  
 BLOCK **4048**  
 SCALE: 1" = 50'-0" DATE: AUG. / 1985