

REVISIONS


Lots 26 & 27 Per App. & B.S.C. Sh. 4336
 Lot 25A CHANGED PER P.L.D., C. Sh. 8612
 Lots 11, 26, & 27 CONSD PER P.L.D. & FIELD, C. Sh. 8612
 LOT 16 THRU 23 & 25 THRU 35 DIM CHANGED PER DEED & PLS C.S.H. 20-008 & 009
 LOTS 7 & 8 CONSD PER O.O., C.S.H. 92-159

SOUTHWAY

E. 35TH

ST.

AVE.

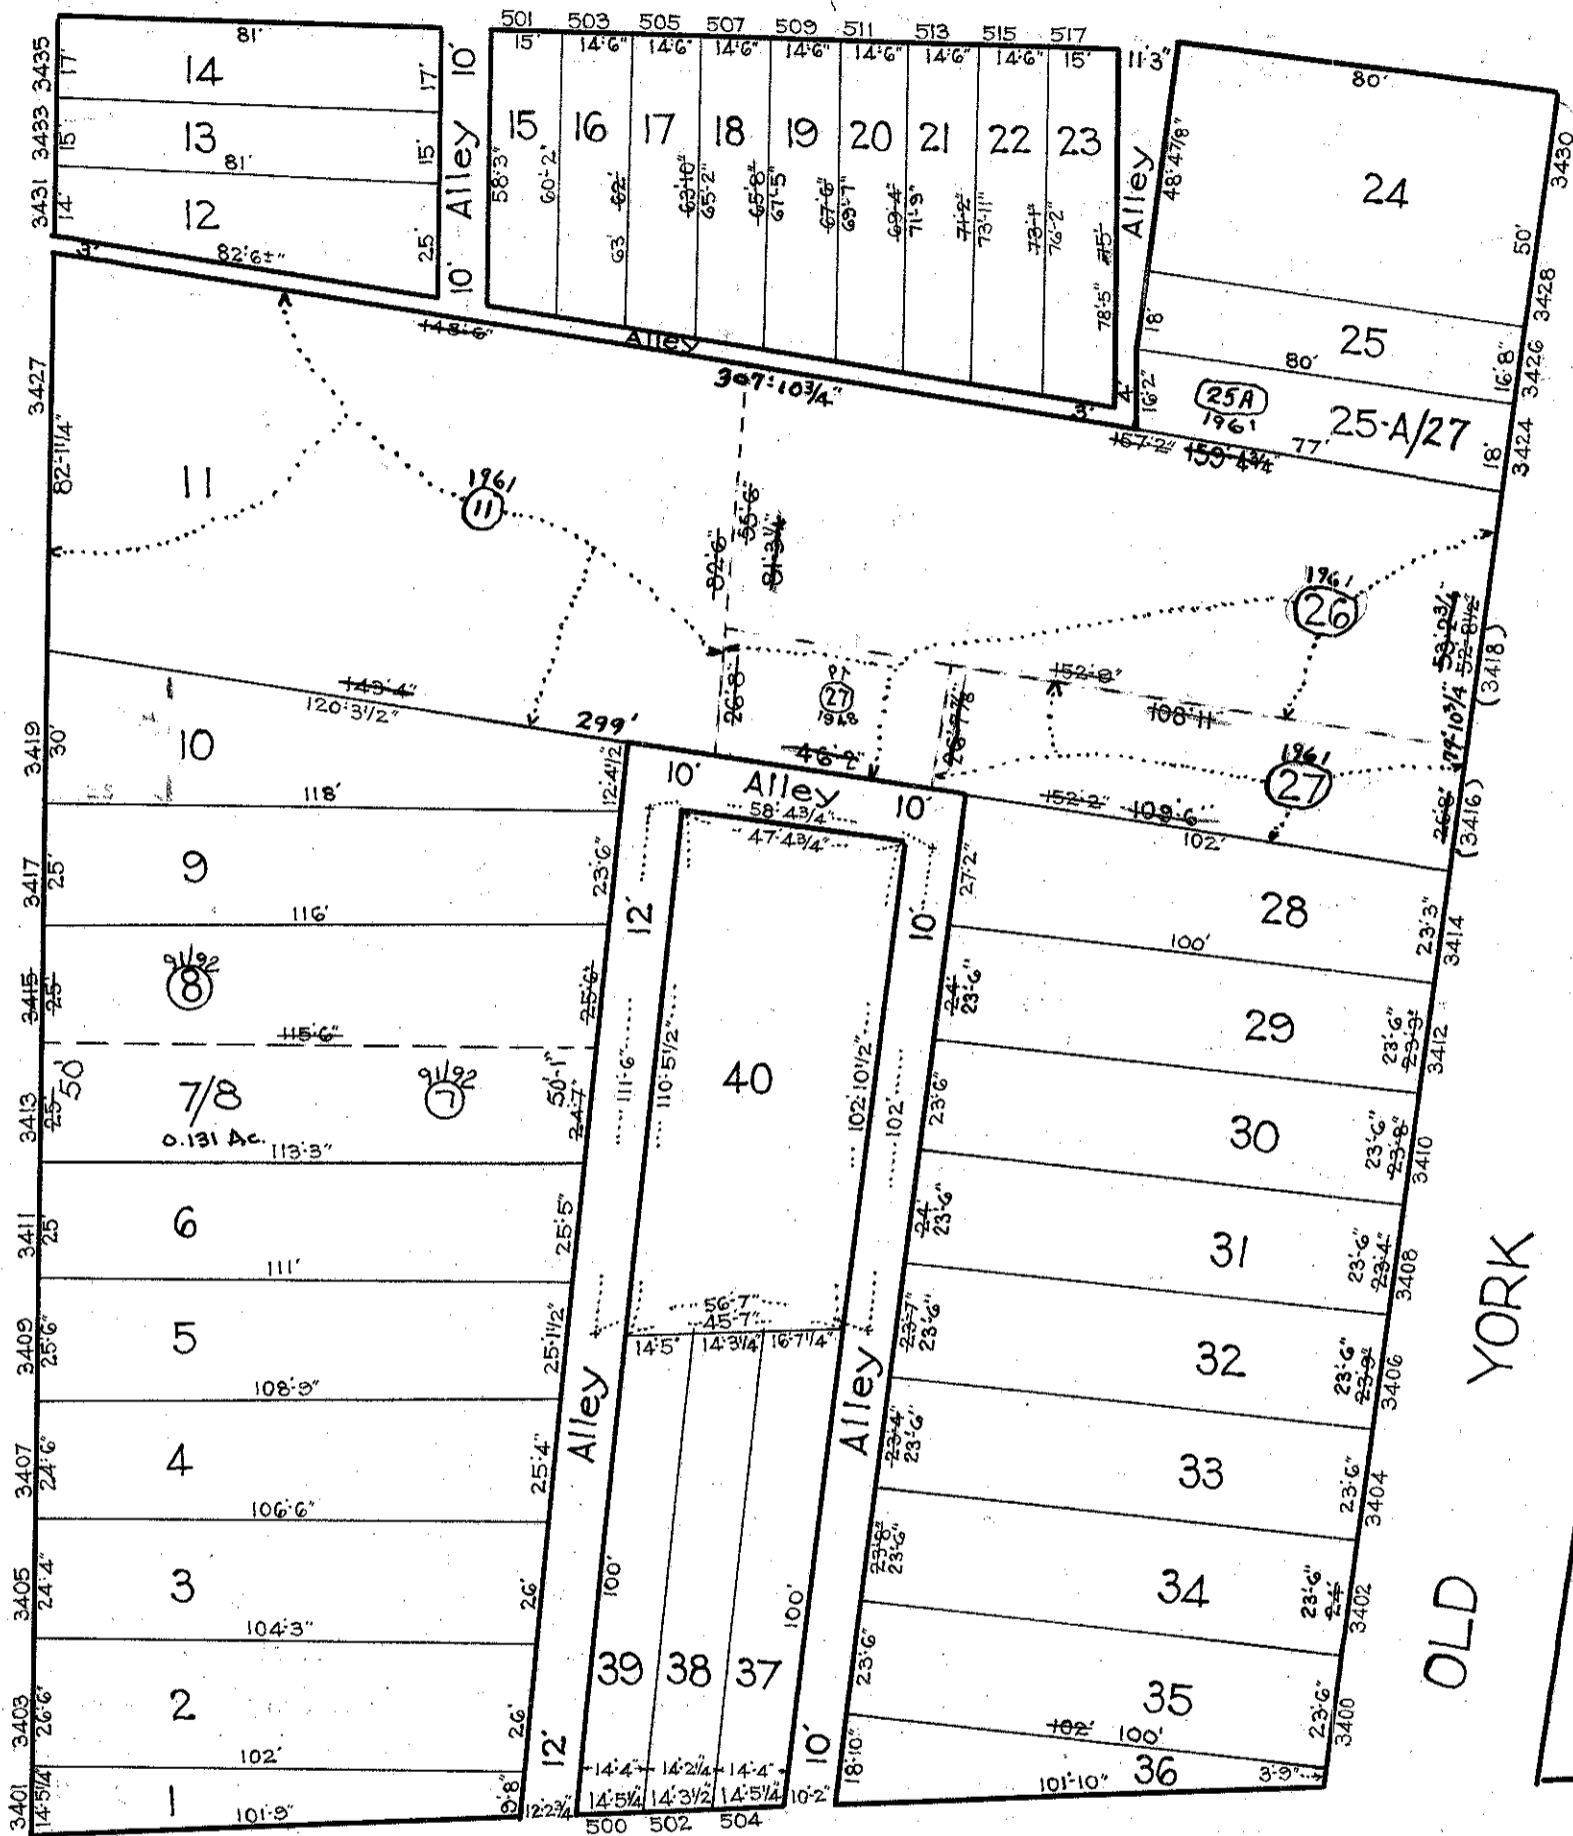

CALVIN ST.

GREENMOUNT

E. 34TH

ST.

YORK ROAD
 OLD YORK

TRACED BY C. H. BAIN

LETTERED BY J. J. R.

CHECKED BY

NOTICE

THIS IS A REAL PROPERTY PLAT AS PROVIDED FOR UNDER ARTICLE 76(d) OF THE CITY CHARTER. IT IS COMPILED FROM TITLE AND OTHER SOURCES AND IS NOT AN AUTHENTIC SURVEY.

CITY OF BALTIMORE
 DEPARTMENT OF PUBLIC WORKS
 BUREAU OF PLANS & SURVEYS
 PROPERTY LOCATION DIVISION

WARD 9 SECTION 2
 BLOCK 4049-C

SCALE 1/4" = 40 FT. DATE June 1930