

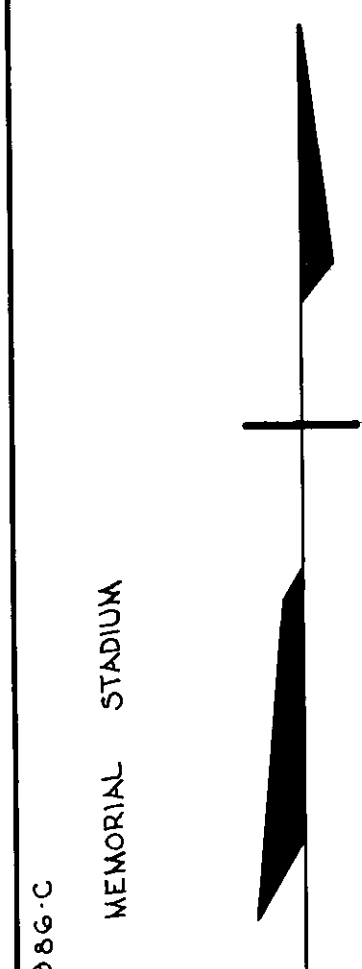


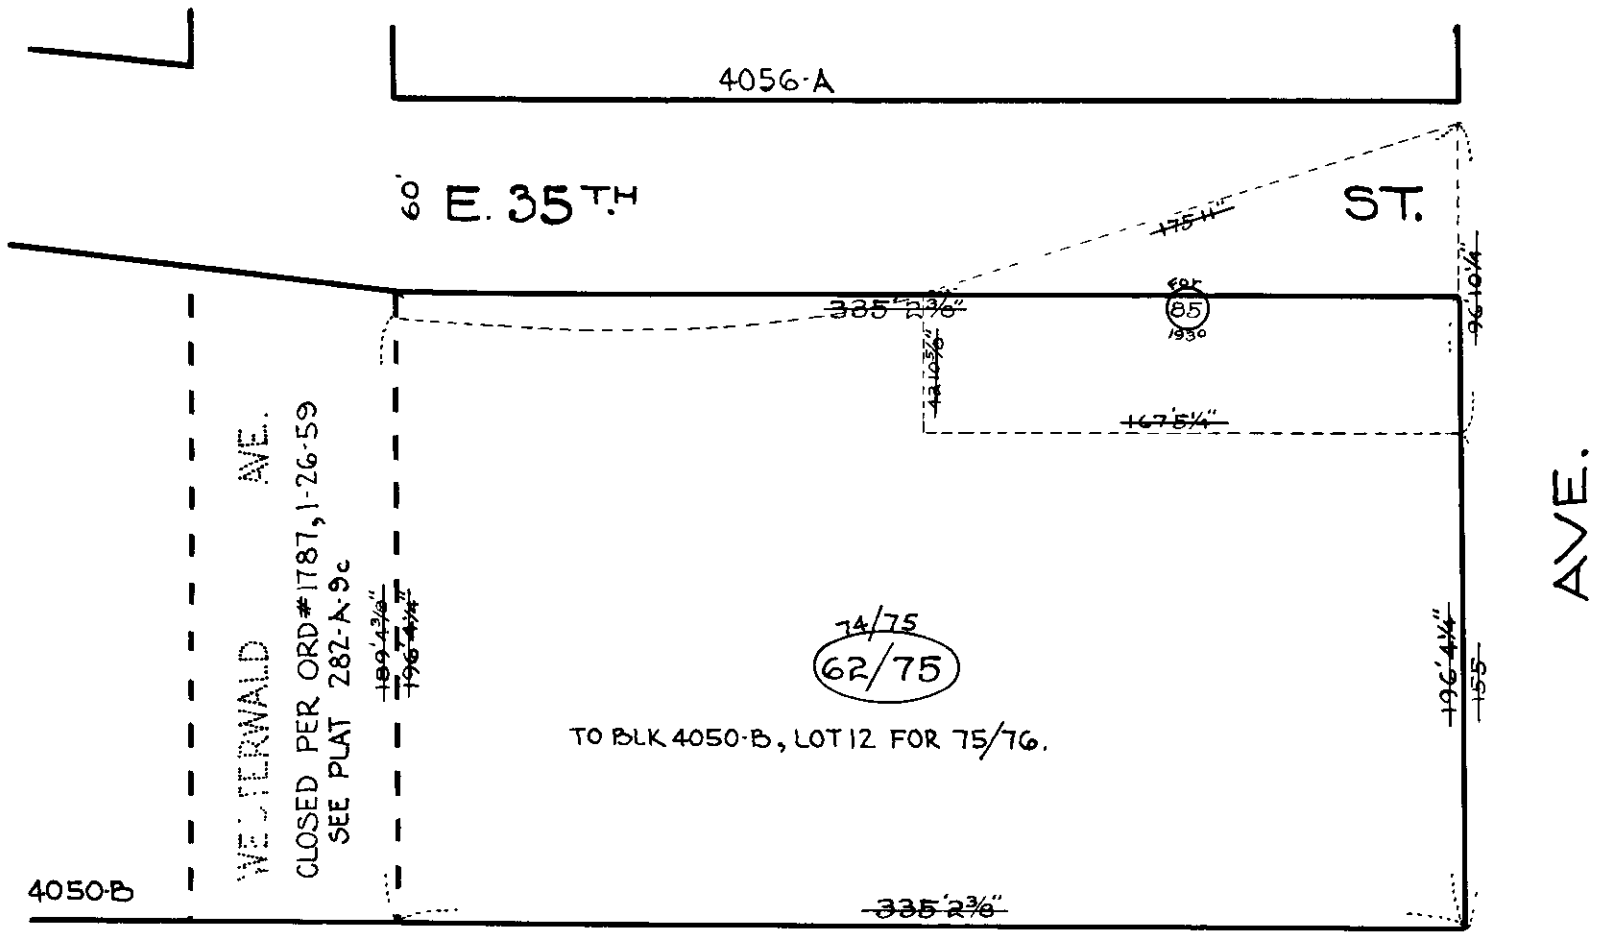

REVISIONS
 LOT 62/75 TO BLK 4050-B, LOT 12, PER FLD; C.S.H.1001.
 LOT 61/75 PER PLS; C.S.H.1001.

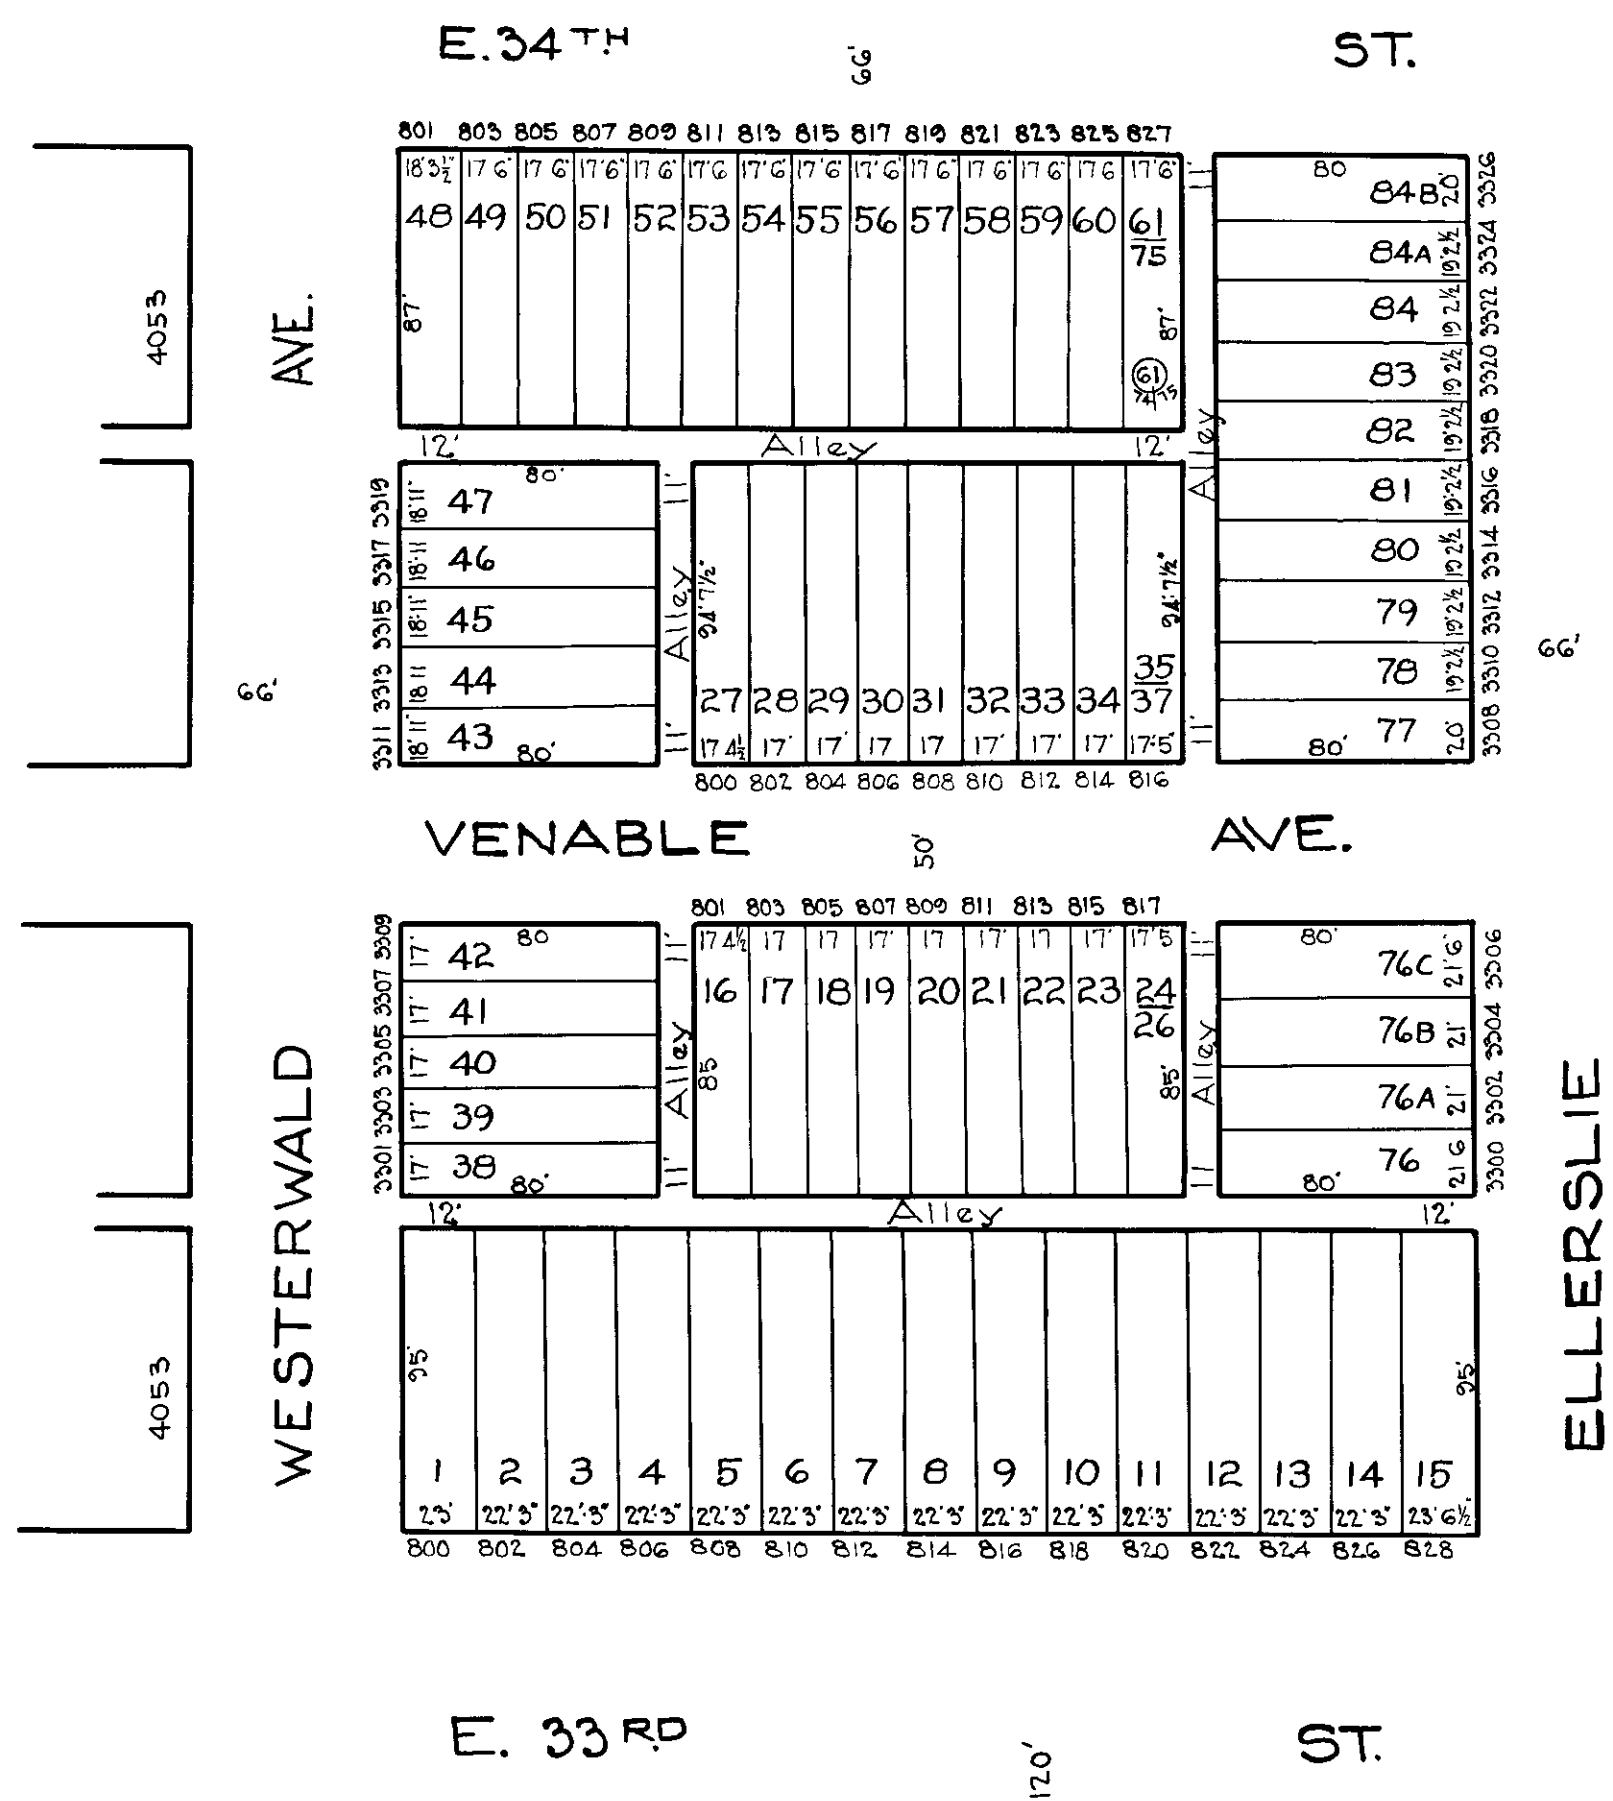

TRACED BY *H. Bowersfield*
 LETTERED BY *H. Bowersfield*
 CHECKED BY _____

NOTICE
 THIS IS A REAL PROPERTY PLAT AS PROVIDED FOR UNDER ARTICLE 76(1) OF THE CITY CHARTER. IT IS COMPILED FROM TITLE AND OTHER SOURCES AND IS NOT AN AUTHENTIC SURVEY.

CITY OF BALTIMORE
 DEPARTMENT OF PUBLIC WORKS
 BUREAU OF PLANS & SURVEYS
 PROPERTY LOCATION DIVISION
 WARD 9 SECTION 2
 BLOCK 4050-E
 SCALE 1"=60 FT. DATE AUG. 1930