

9-21-3977

ELLERSLIE


AVE.

Venable  
Park  
Stadium

9-21-3986C

ST.

AVE.

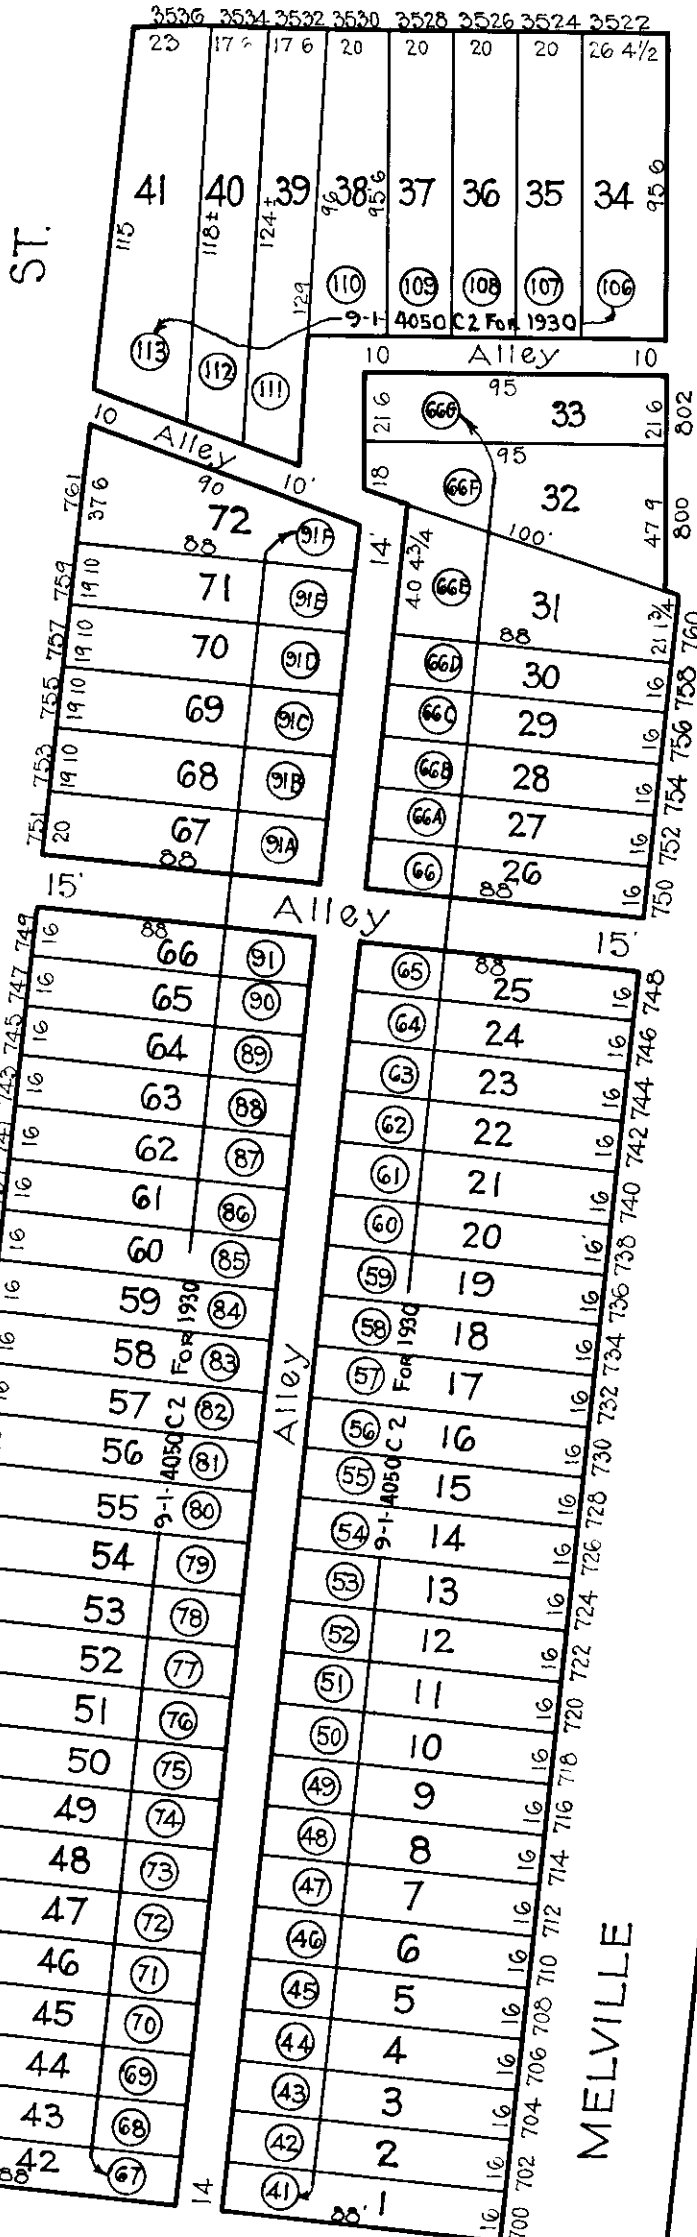

9-20-4058A

9-20-4056A

NOTE:  
Block 9-1-4057A FOR 1940.

FRISBY

ST.

MELVILLE

**NOTICE**

THIS IS A REAL PROPERTY PLAT AS PROVIDED FOR UNDER ARTICLE 76(d) OF THE CHARTER. IT IS COMPILED FROM TITLE AND OTHER SOURCES AND IS NOT AN AUTHENTIC SURVEY.

TRACED BY *L. Baunfeld*

LETTERED BY W. M. L.

CHECKED BY

CITY OF BALTIMORE  
DEPARTMENT OF PUBLIC WORKS  
BUREAU OF PLANS & SURVEYS  
PROPERTY LOCATION DIVISION

WARD 9 SECTION 20  
BLOCK 4057-A

SCALE: 1" = 60' 0" DATE June 1930