


REVISIONS

BLK. RD'WN PER DEEDS CH. SH. 88-025
 LOTS 22/24 & 37A COR. PER DEED; C. SH. 89-365.
 LOTS 20 & 21 COR. PER DEED PAC.; C. SH. 89-365.
 LOTS 2 & 30A DIV. & CONS'D PER DEED CH. SH. 90-067
 LOTS 22/24, 37A, 38/47, & 48 CONS'D PER DEED & O.O. CH. SH. 91-330

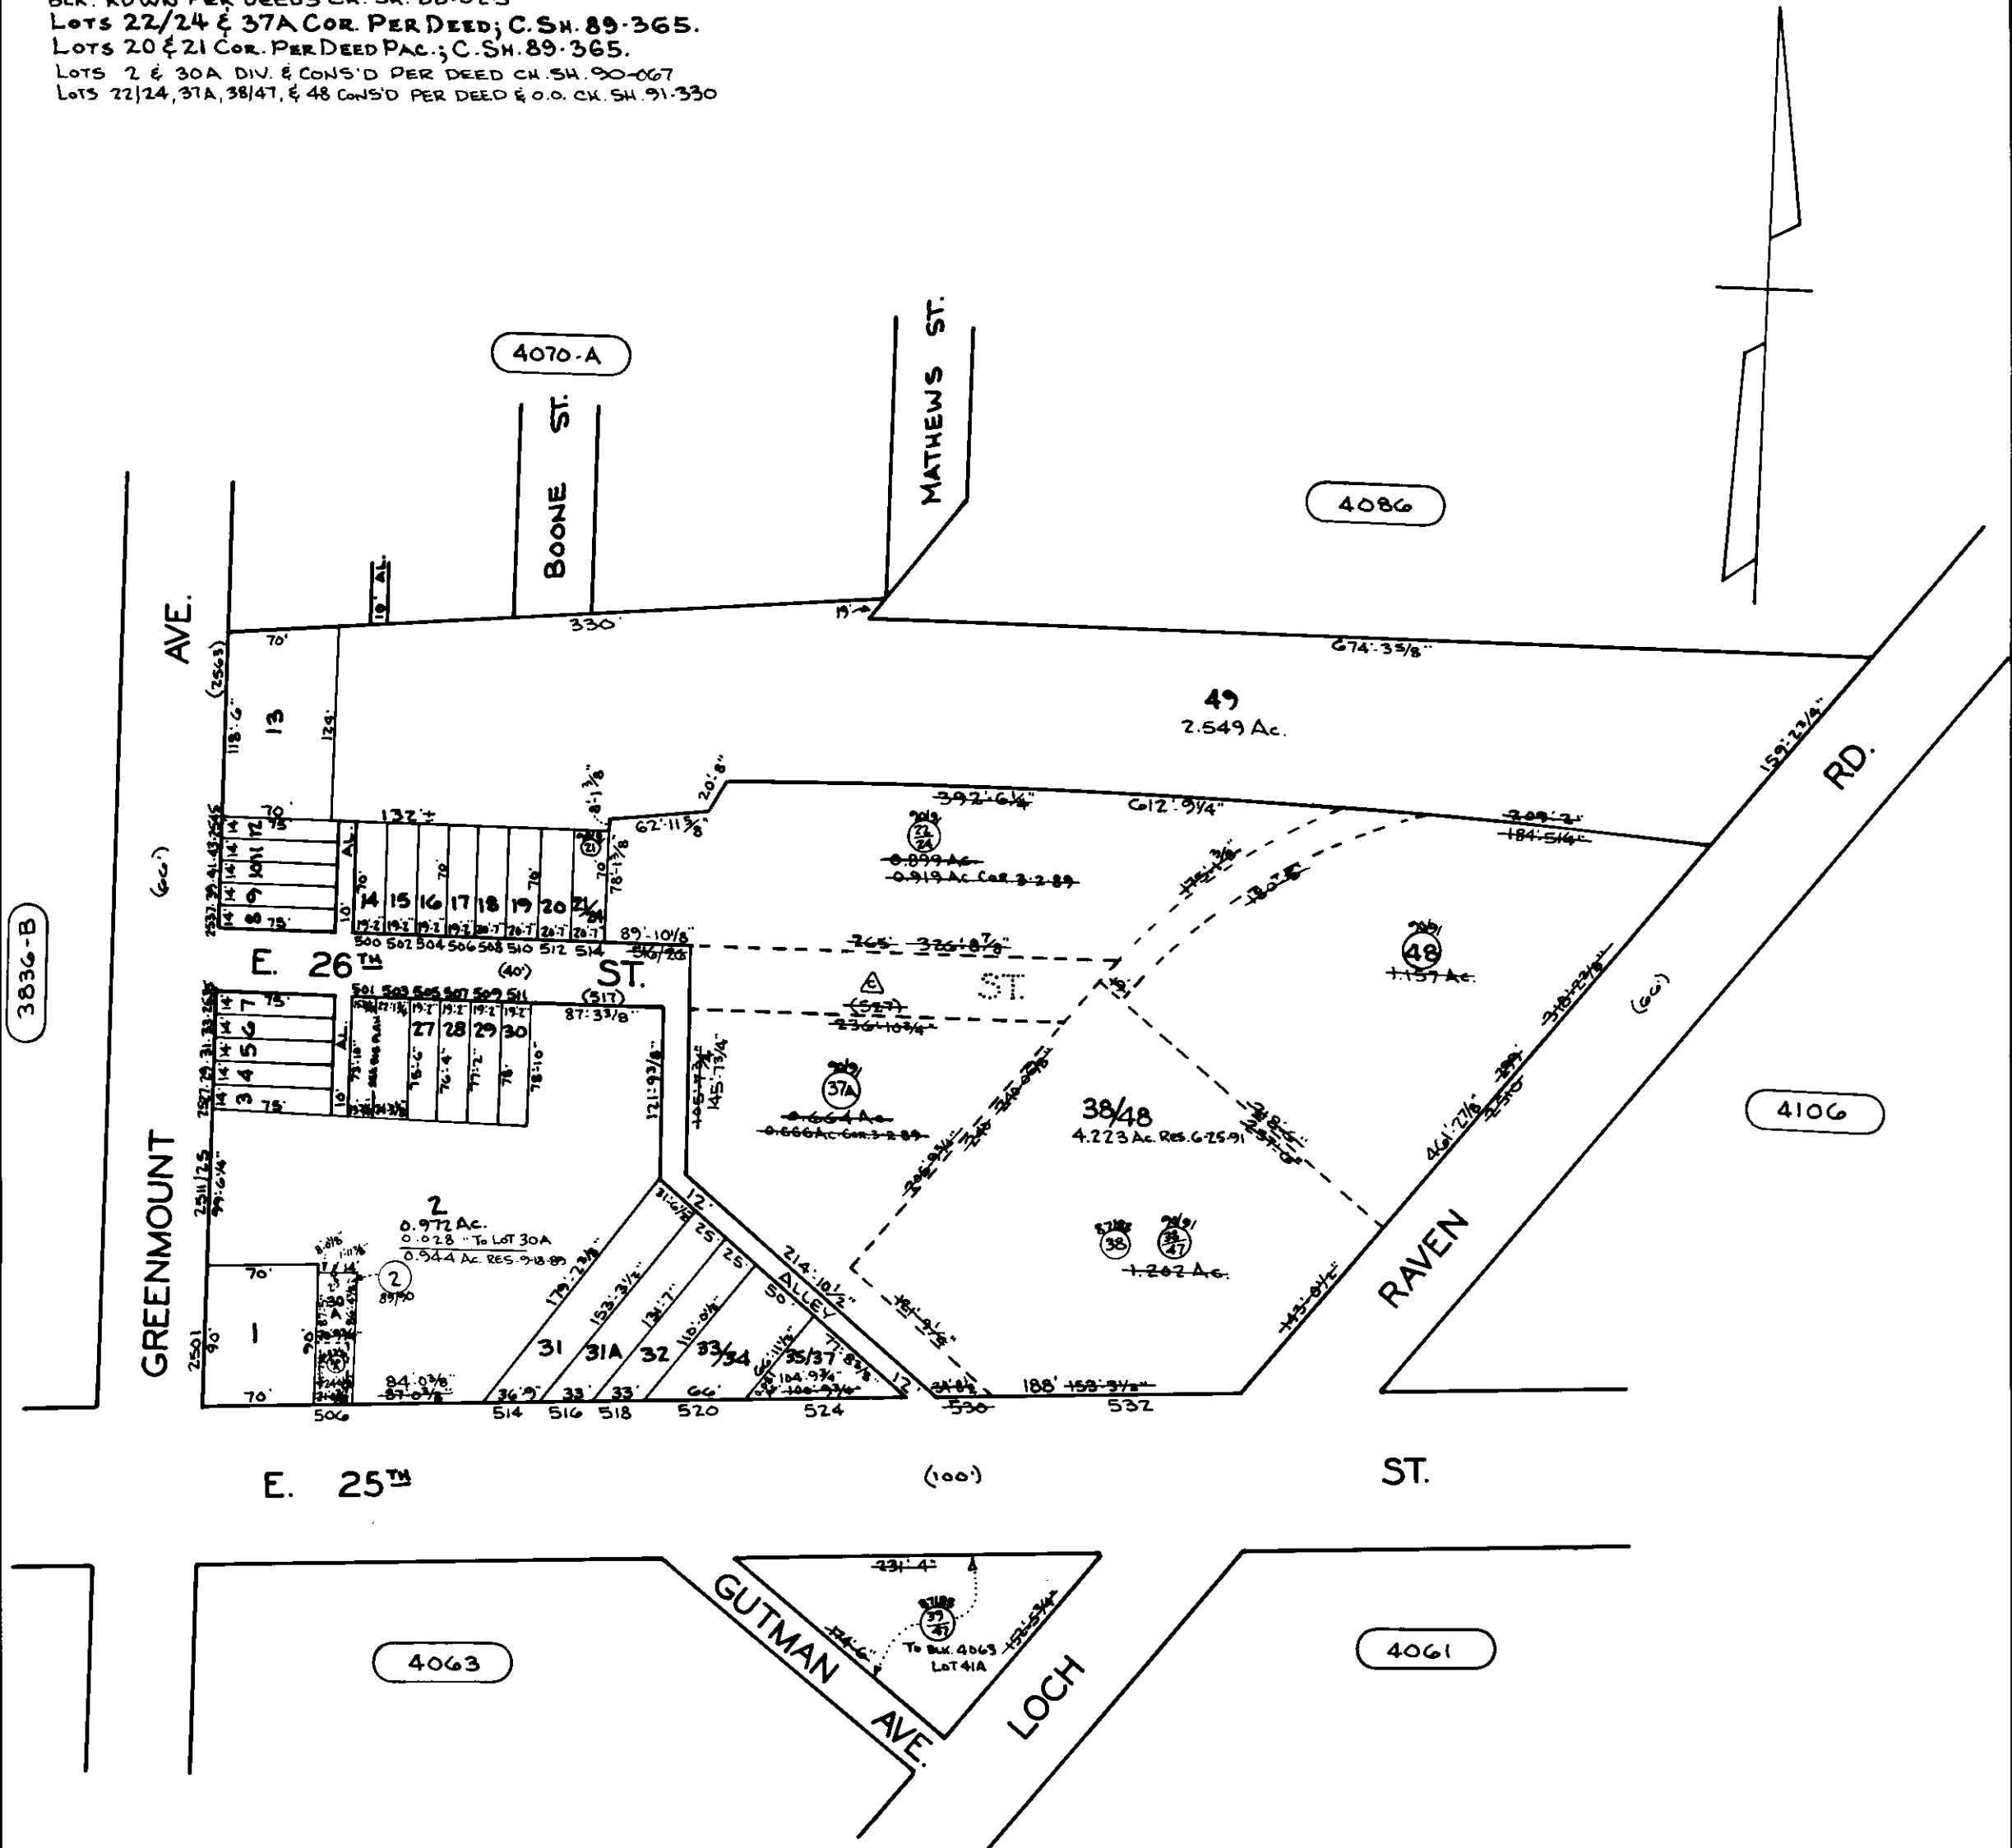

3836-B


4070-A

4086

4106

4063

4061

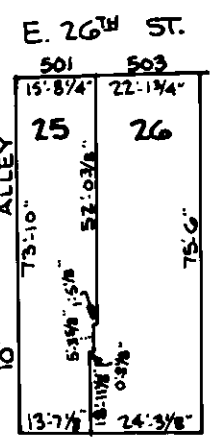

SUB PLAN
 SCALE 1" = 40'

TRACED BY: *B. R. Reilly*
 LETTERED BY: *W. B. B.*
 CHECKED BY:

△ - PT. OF BED OF E. 26th ST. CLOSED PER ORD #G11 App. 9-25-90

NOTICE

THIS IS A REAL PROPERTY PLAT AS PROVIDED FOR UNDER ARTICLE 76(d) OF THE CITY CHARTER IT IS COMPILED FROM TITLE AND OTHER SOURCES AND IS NOT AN AUTHENTIC SURVEY.

CITY OF BALTIMORE
 DEPARTMENT OF PUBLIC WORKS
 PROPERTY LOCATION DIVISION
 WARD **9** SECTION **5**
 BLOCK **4062**
 SCALE 1" = 100' DATE **AUGUST, 1987**