


REVISIONS
Dim. Lots, 1-6 per Survey, C.Sh. 1075
Lots 1 to 135 Corrected Per C.O.S. C.Shs. 2032 & 2033
Lots 16, 16A, & 17 Per App. 1624, C.Sh. 3469.
Lot 29/30 Per City Sol. Letter C.P.L.D. C.Sh. 7998
Lot 1/2 Per City Sol. C.Sh. 7997
Lot 29/30 DIM. CORR. PER PLD. C.Sh. 9255.

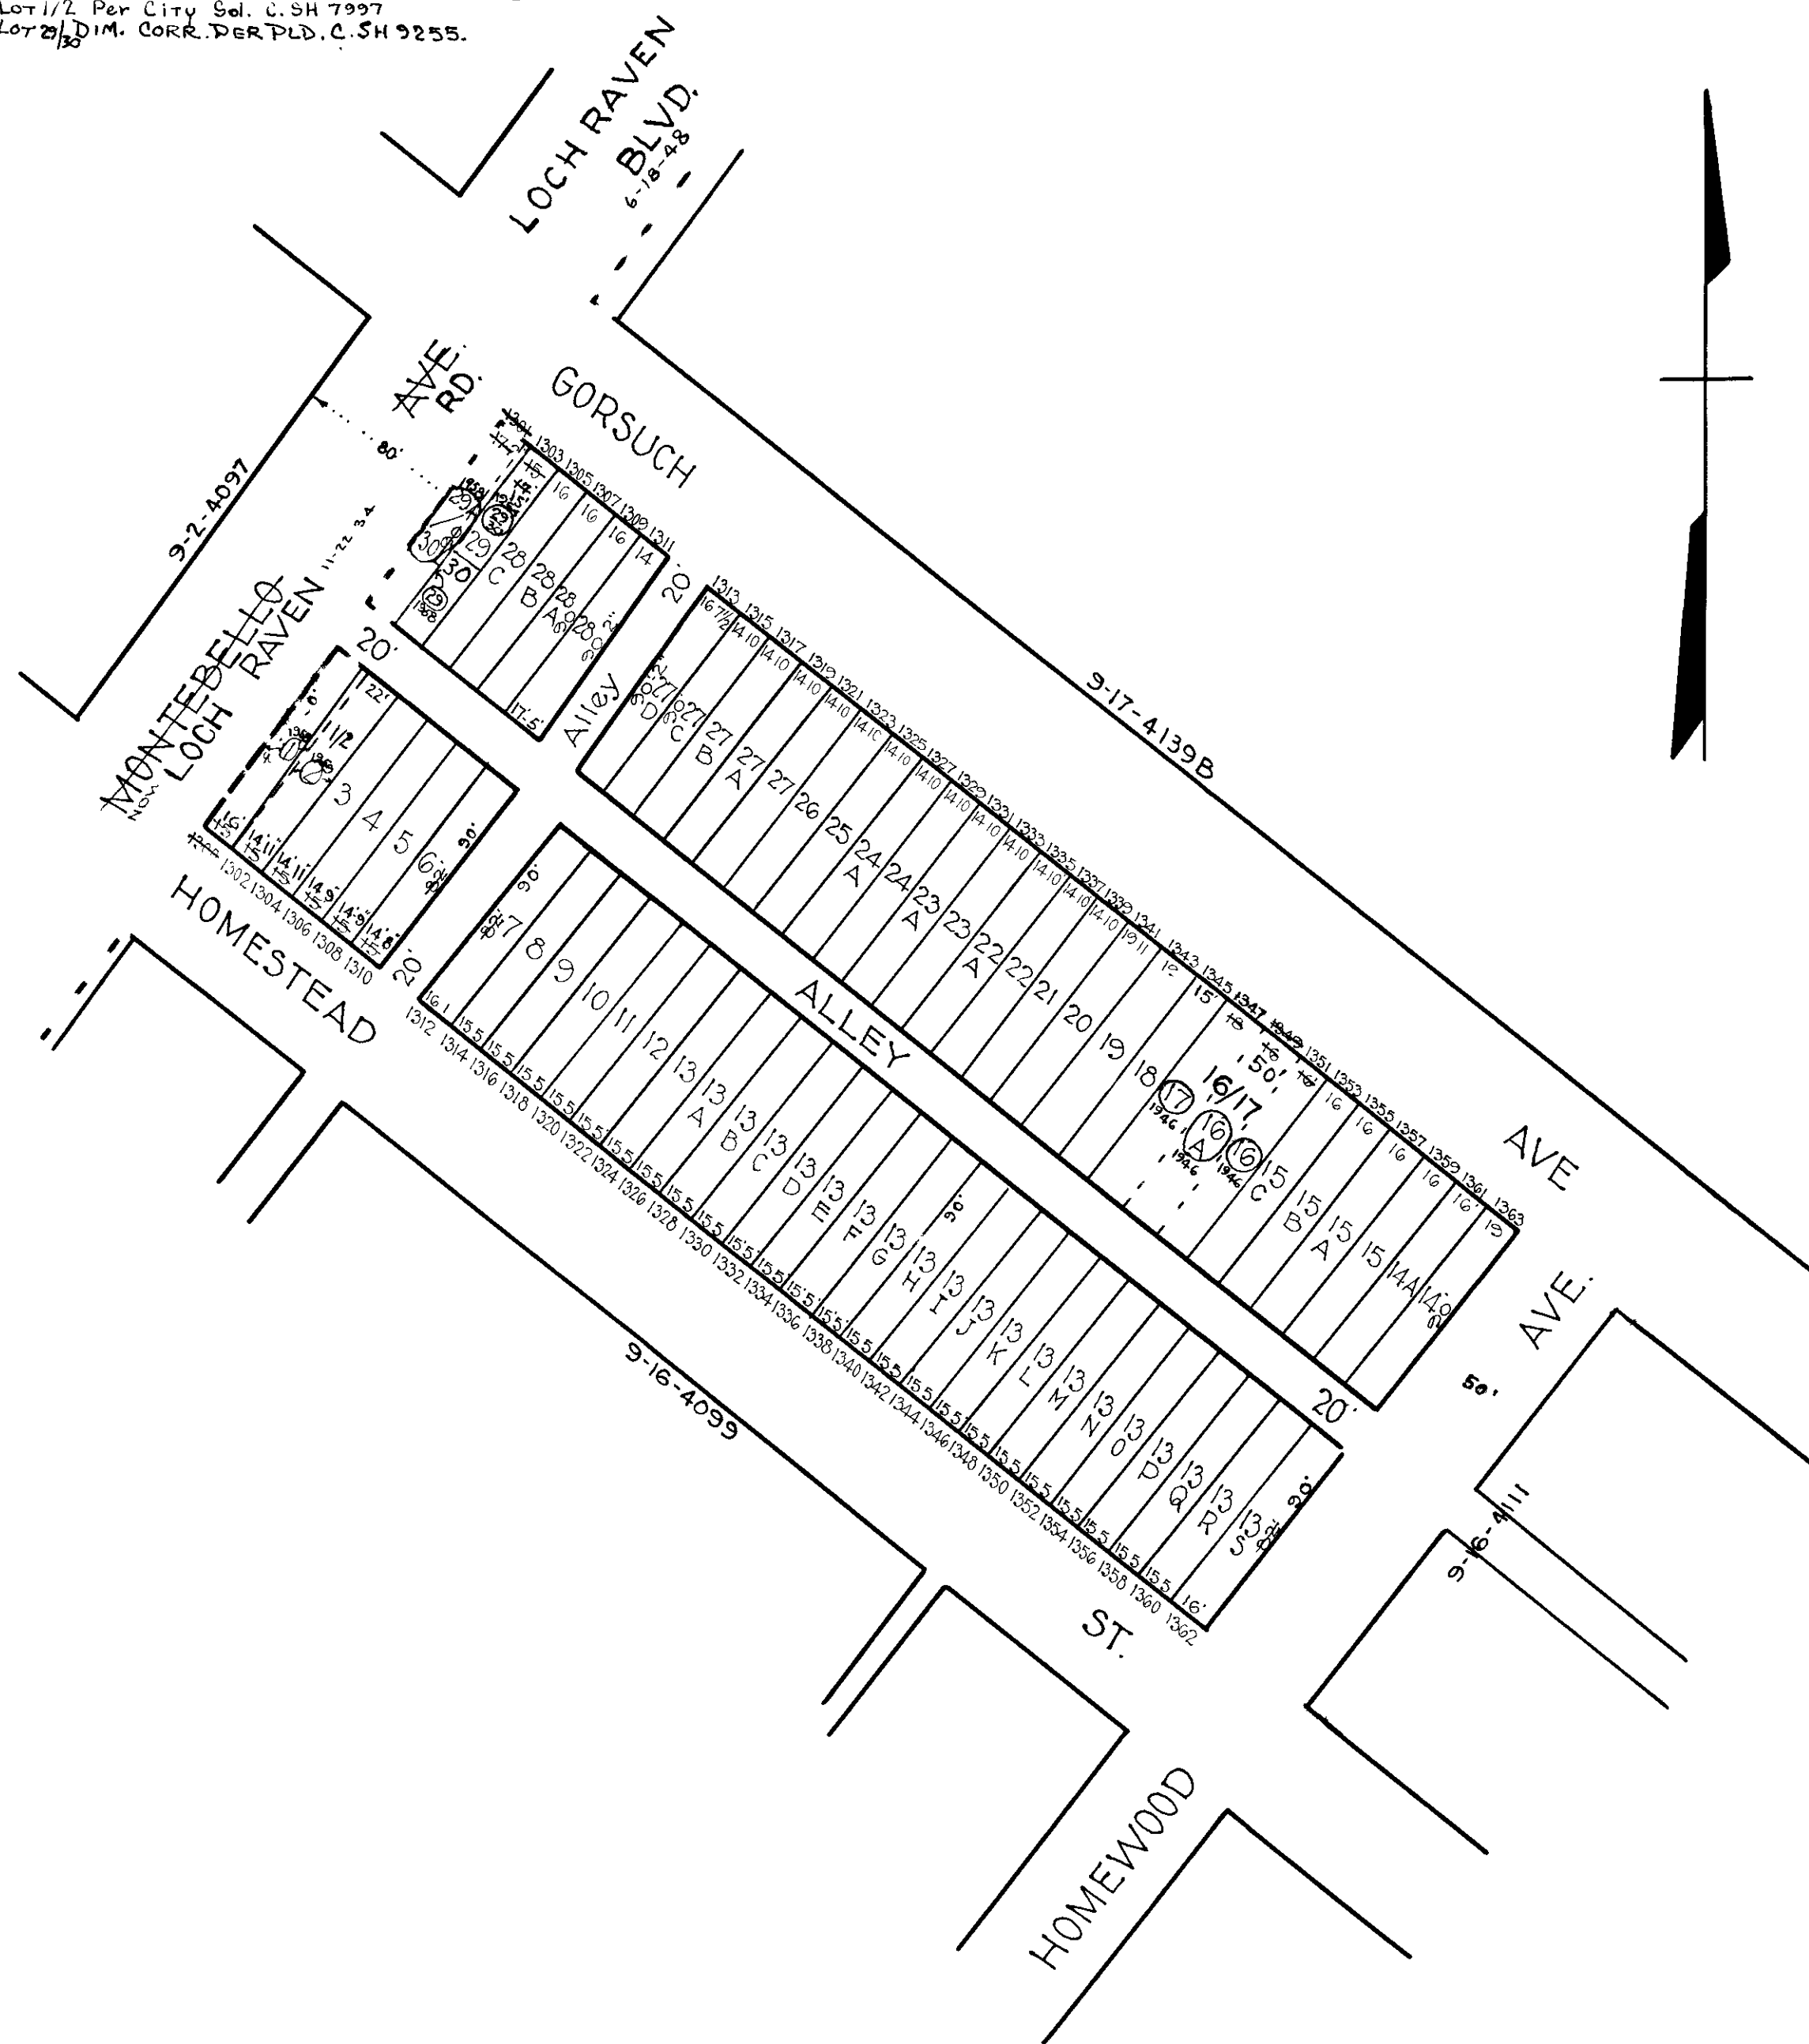

Note: Block 9-14-4098 For 1940

TRACED BY *M. Stumpf*
LETTERED BY *W. M. L.*
CHECKED BY _____

NOTICE

THIS IS A REAL PROPERTY PLAT AS PROVIDED
FOR UNDER ARTICLE 76(a) OF THE CITY CHARTER
IT IS COMPILED FROM TITLE AND OTHER
SOURCES AND IS NOT AN AUTHENTIC SURVEY.

CITY OF BALTIMORE
DEPARTMENT OF PUBLIC WORKS
BUREAU OF PLANS & SURVEYS
PROPERTY LOCATION DIVISION
WARD 9 SECTION 16
BLOCK 4098
SCALE 1"=60' 0" DATE May 1920