


REVISIONS
 Lots 48 to 85 Corrected for 1936 (Titles) Sh 878
 21, 22, 33, 34, 59, 60, 71, 72 per Field, Deeds, C sh 1358

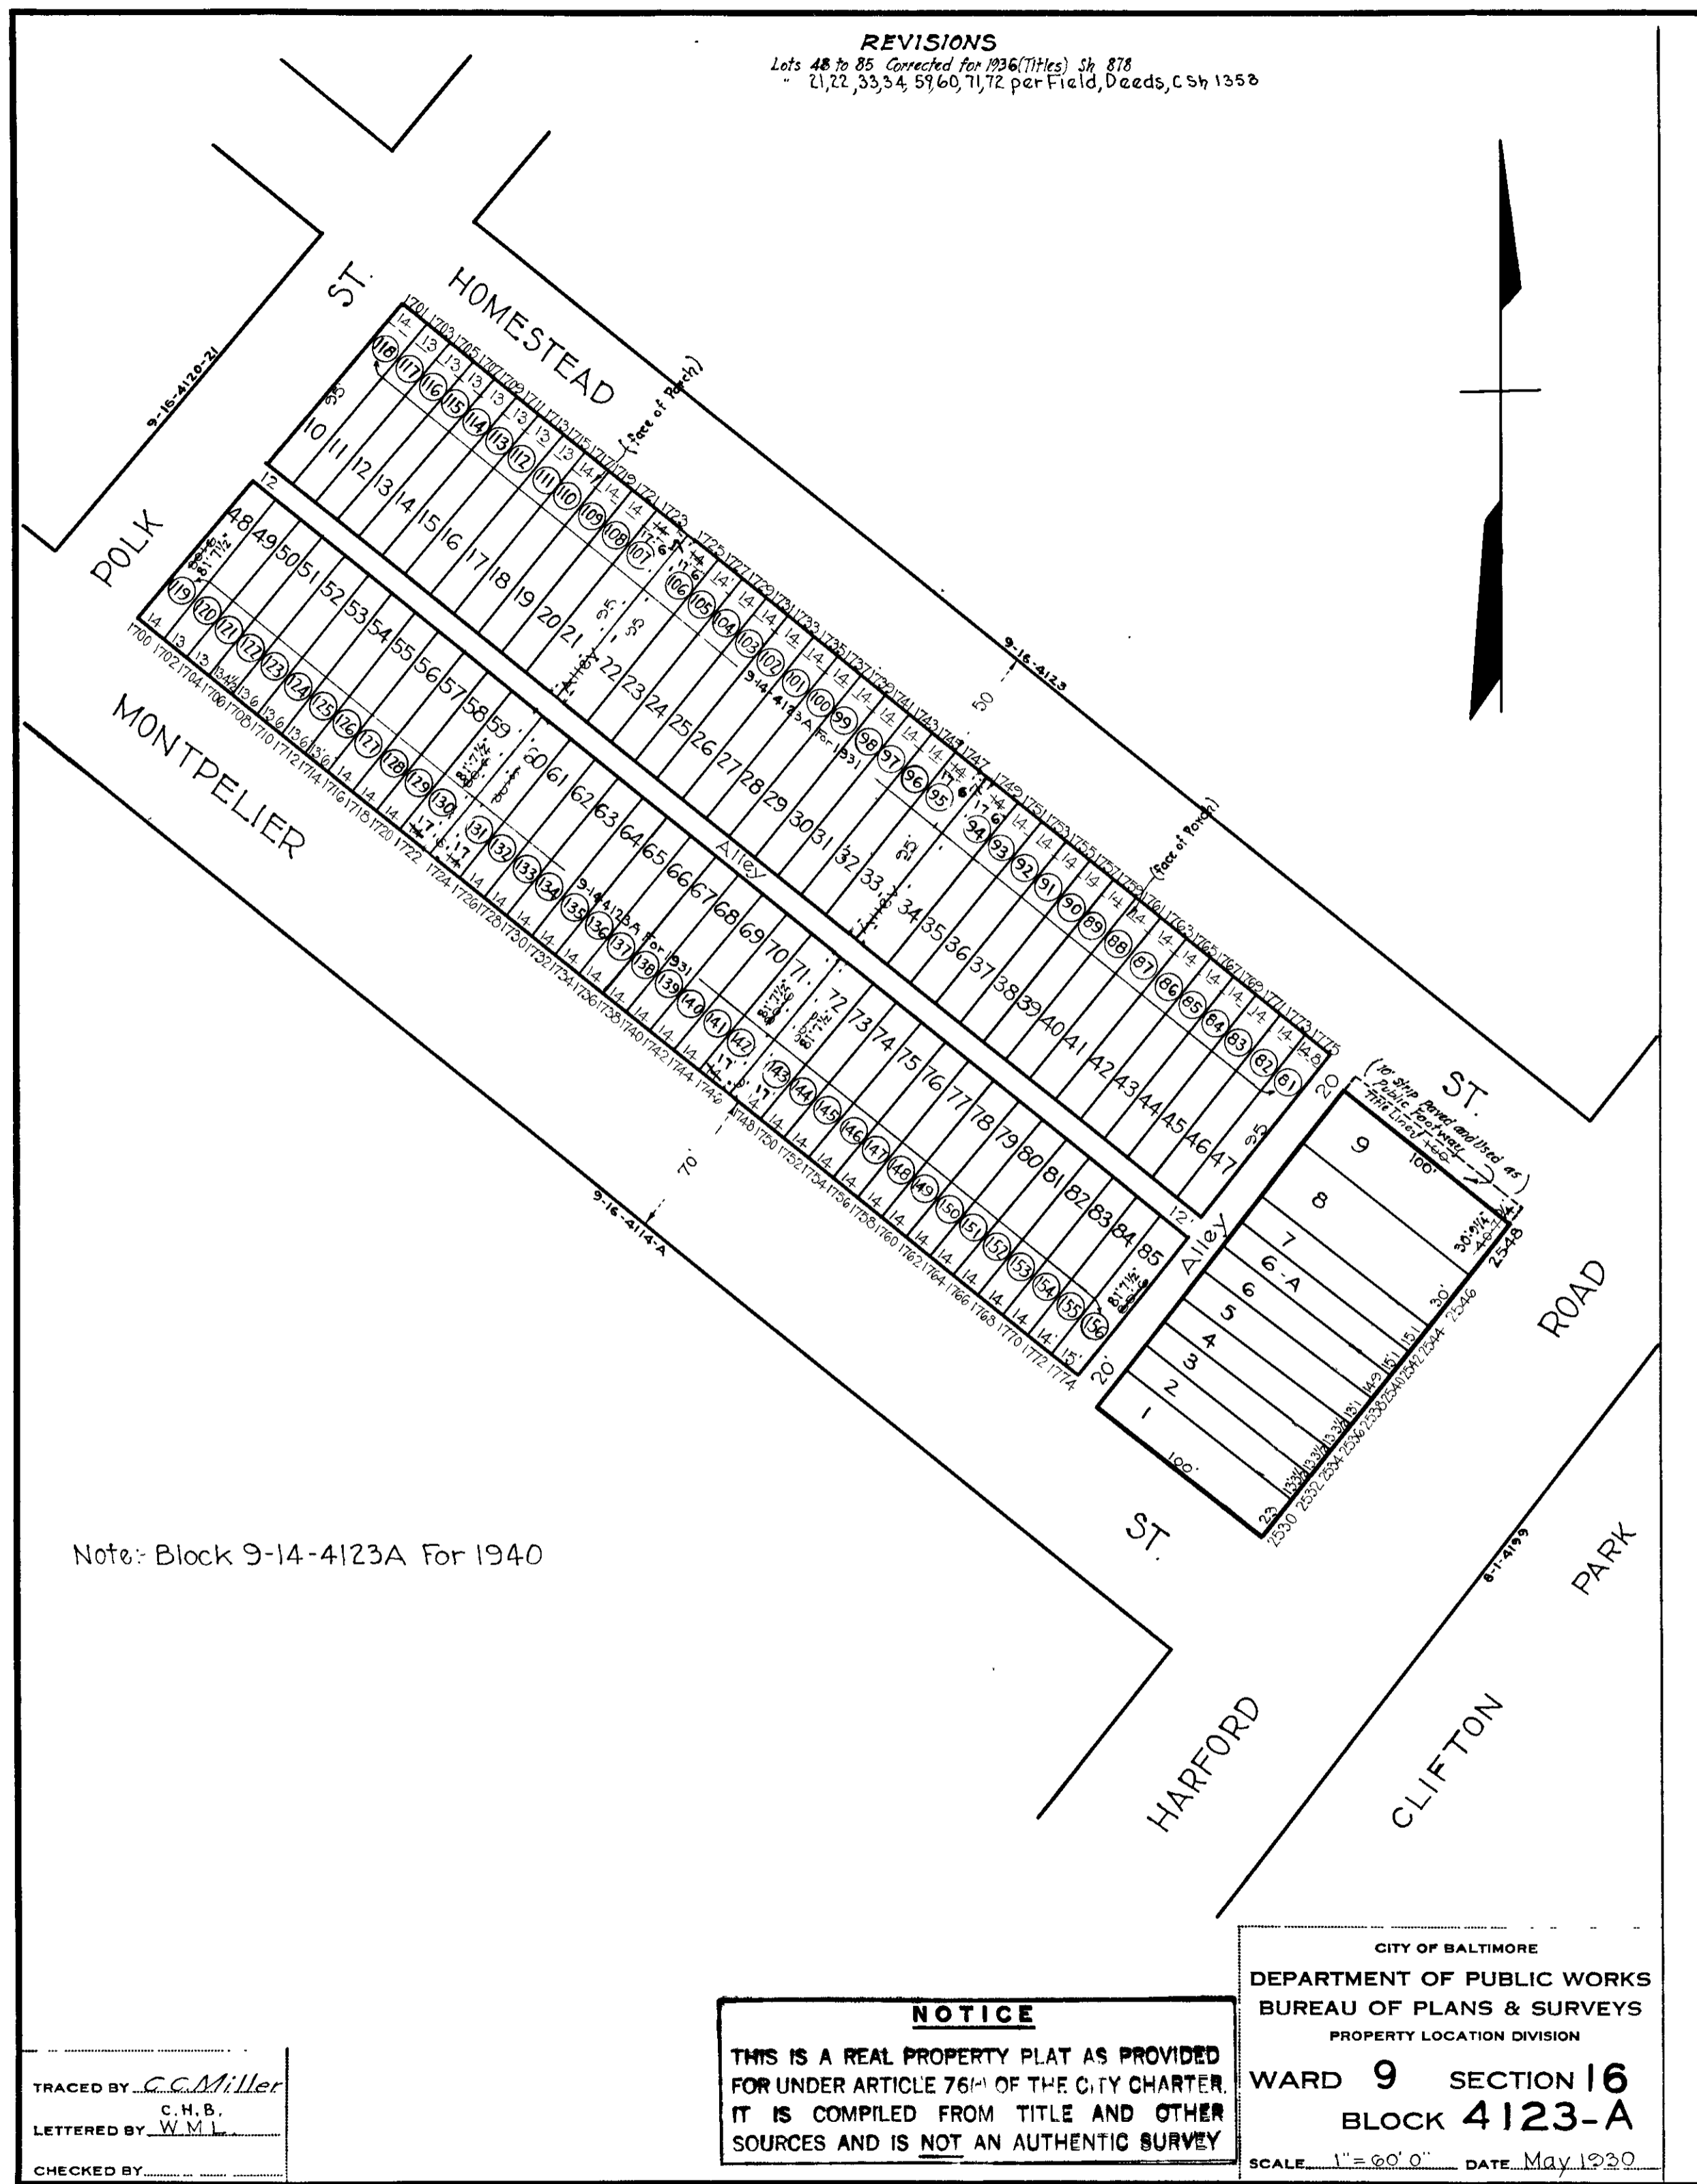

Note: Block 9-14-4123A For 1940

TRACED BY G.C. Miller
 C.H.B.
 LETTERED BY W.M.L.
 CHECKED BY _____

NOTICE
 THIS IS A REAL PROPERTY PLAT AS PROVIDED
 FOR UNDER ARTICLE 76th OF THE CITY CHARTER.
 IT IS COMPILED FROM TITLE AND OTHER
 SOURCES AND IS NOT AN AUTHENTIC SURVEY

CITY OF BALTIMORE
 DEPARTMENT OF PUBLIC WORKS
 BUREAU OF PLANS & SURVEYS
 PROPERTY LOCATION DIVISION
 WARD 9 SECTION 16
 BLOCK 4123-A
 SCALE 1" = 60' 0" DATE May 1930