


"REVISIONS"

Lot 8 & 9 Corrd per deed Sh 1435

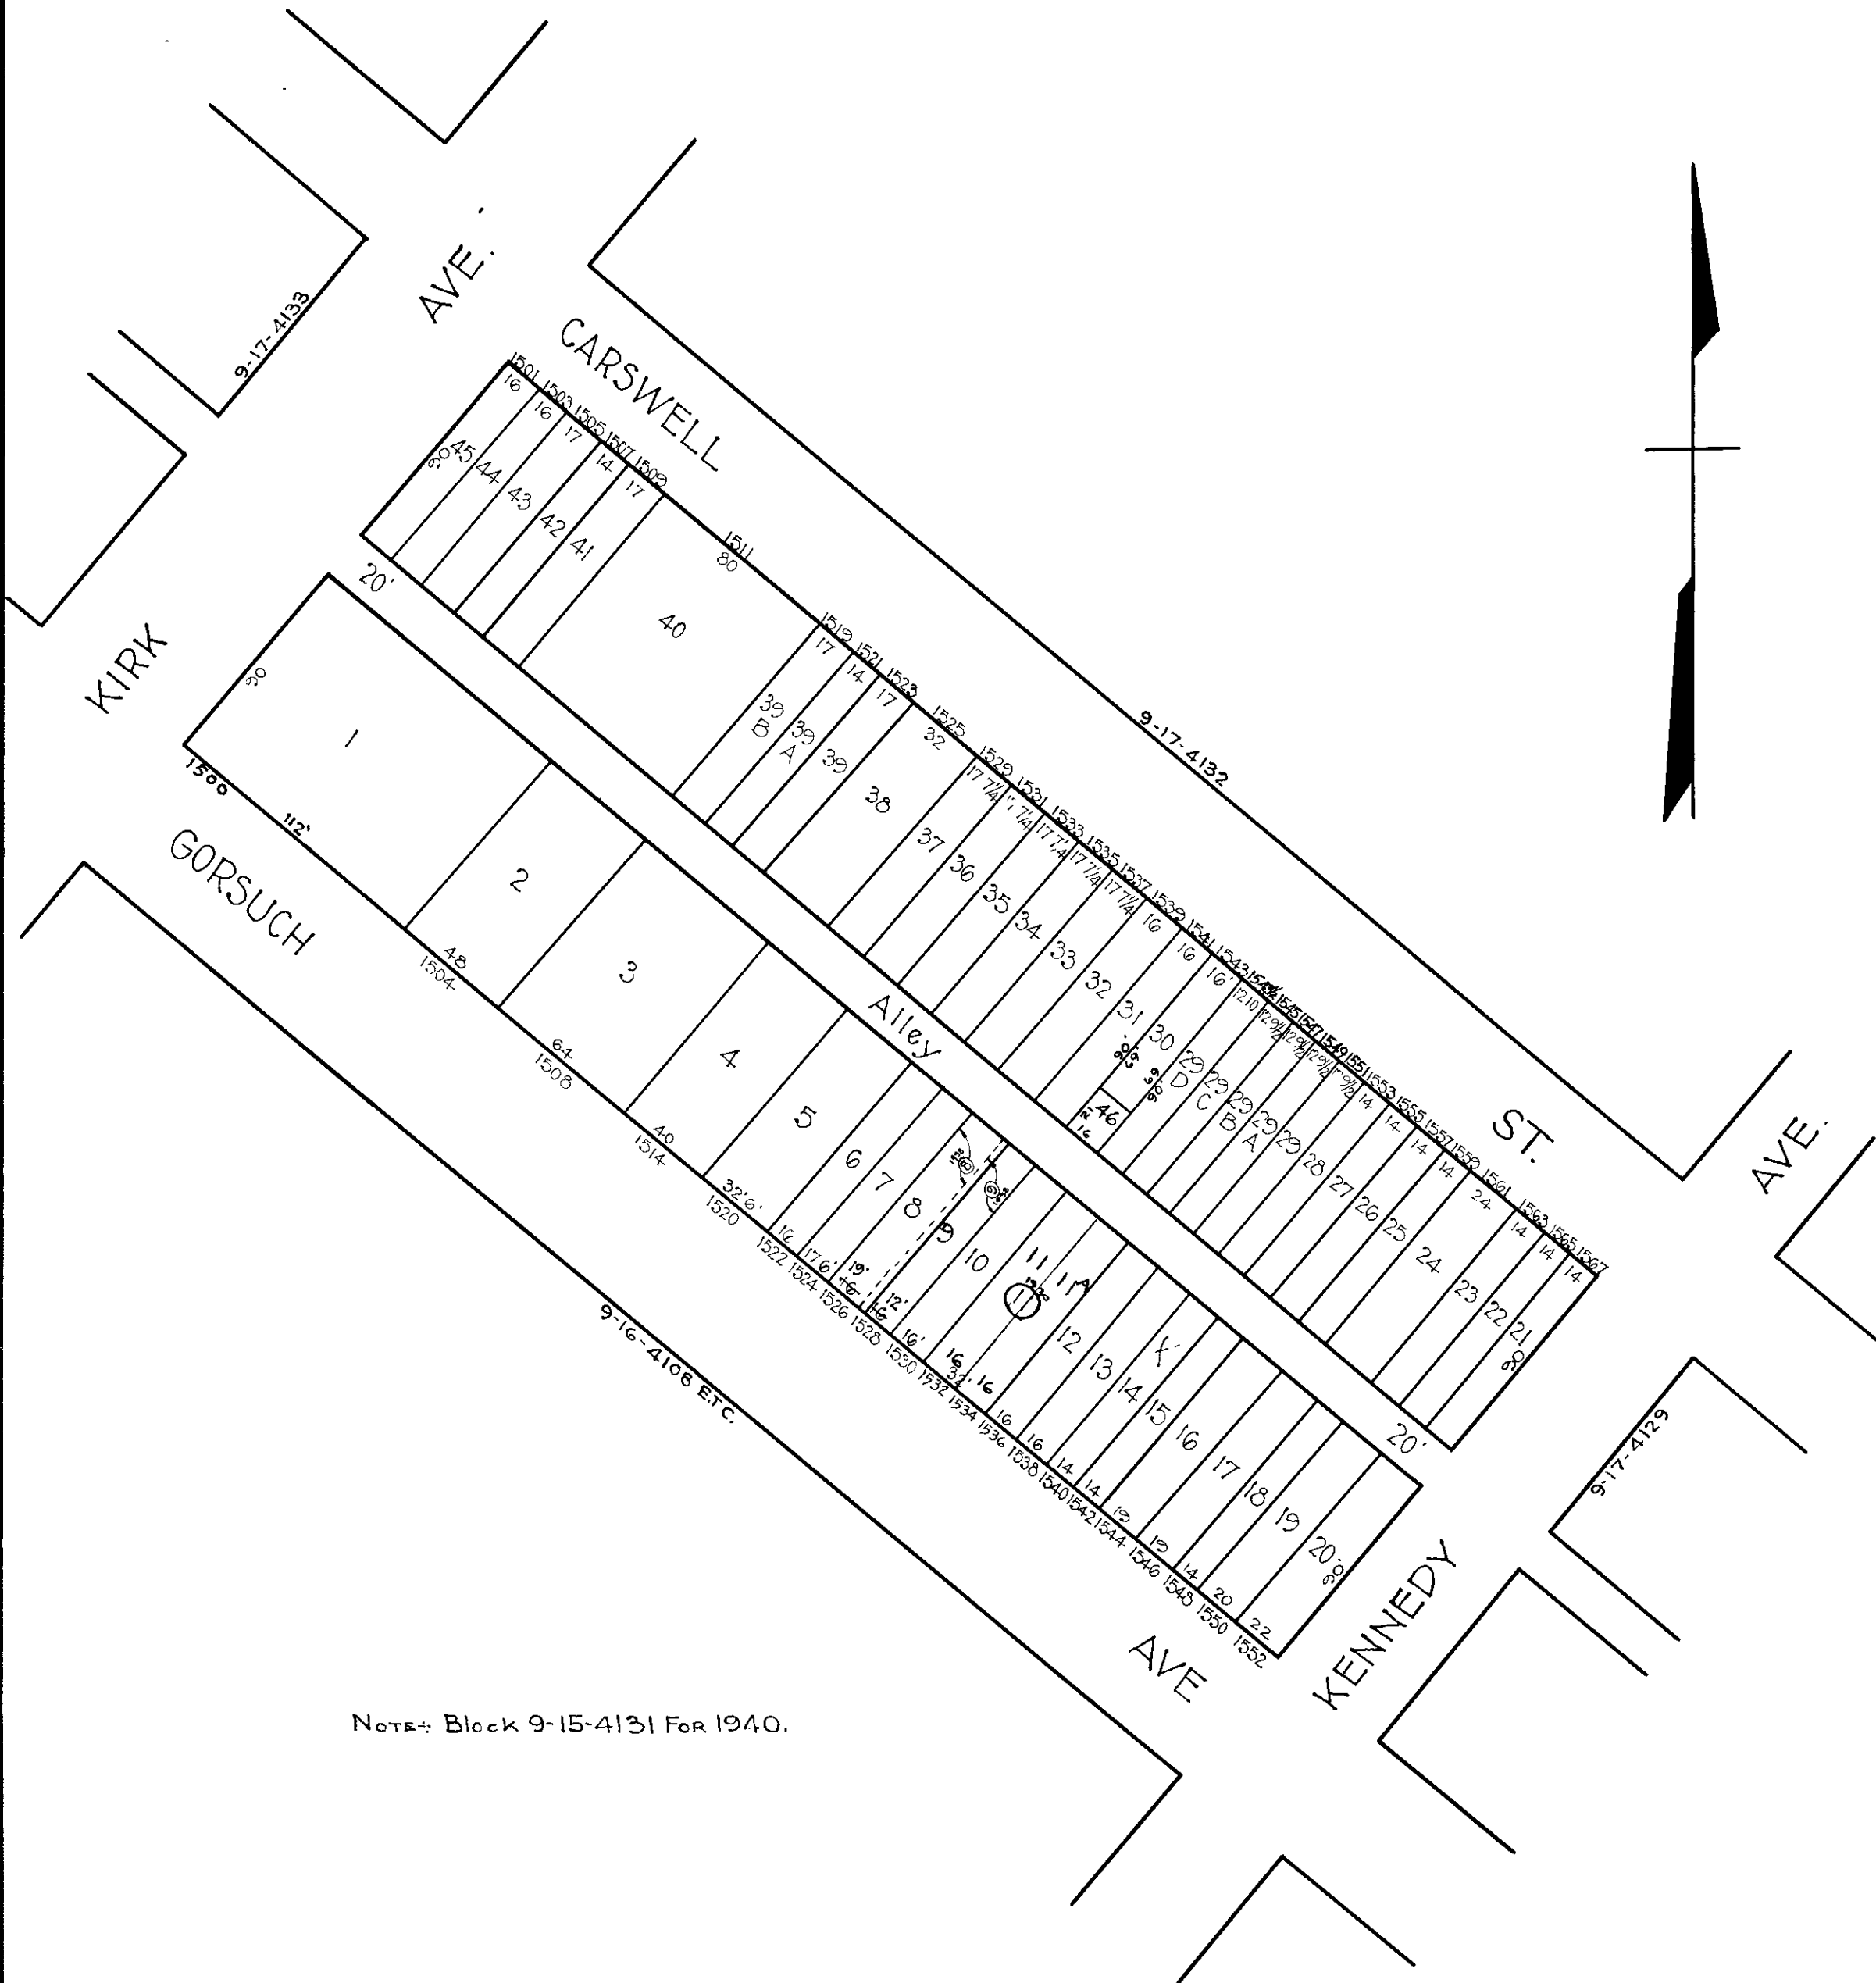

NOTE: Block 9-15-4131 For 1940.

TRACED BY C.C. Miller

LETTERED BY W.M.L.

CHECKED BY _____

NOTICE

THIS IS A REAL PROPERTY PLAT AS PROVIDED FOR UNDER ARTICLE 76(d) OF THE CITY CHARTER IT IS COMPILED FROM TITLE AND OTHER SOURCES AND IS NOT AN AUTHENTIC SURVEY

CITY OF BALTIMORE

DEPARTMENT OF PUBLIC WORKS
BUREAU OF PLANS & SURVEYS
PROPERTY LOCATION DIVISION

WARD **9** SECTION **17**
BLOCK **4131**

SCALE 1"=60' 0" DATE May 1920