

BLK. REDRAWN PER P.L.S. C.S.H. 86-418-426.

4138

KENNEDY 50'

AVE.

4139-A

E. 29 TH ST.

28 TH
E.

52

SHEET No. 2.

42/43
370 AC.

KIRK

75'

AVE.

ST.

50'

ABBOTSTON

4132

4139-B

SHEETS IN SET - 2
SHEET N^o. 1

CITY OF BALTIMORE
DEPARTMENT OF PUBLIC WORKS

PROPERTY LOCATION DIVISION

WARD 9 SECTION 17

BLOCK 4137

SCALE 1" = 50' DATE NOV, 1985

NOTICE

THIS IS A REAL PROPERTY PLAT AS PROVIDED
FOR UNDER ARTICLE 76(d) OF THE CITY CHARTER
IT IS COMPILED FROM TITLE AND OTHER
SOURCES AND IS NOT AN AUTHENTIC SURVEY.


TRACED BY P. D. BARNES

LETTERED BY P. D. BARNES

CHECKED BY.

REVISIONS

BLK. REDRAWN PER P.L.S. C.S.H. 86-418-426.

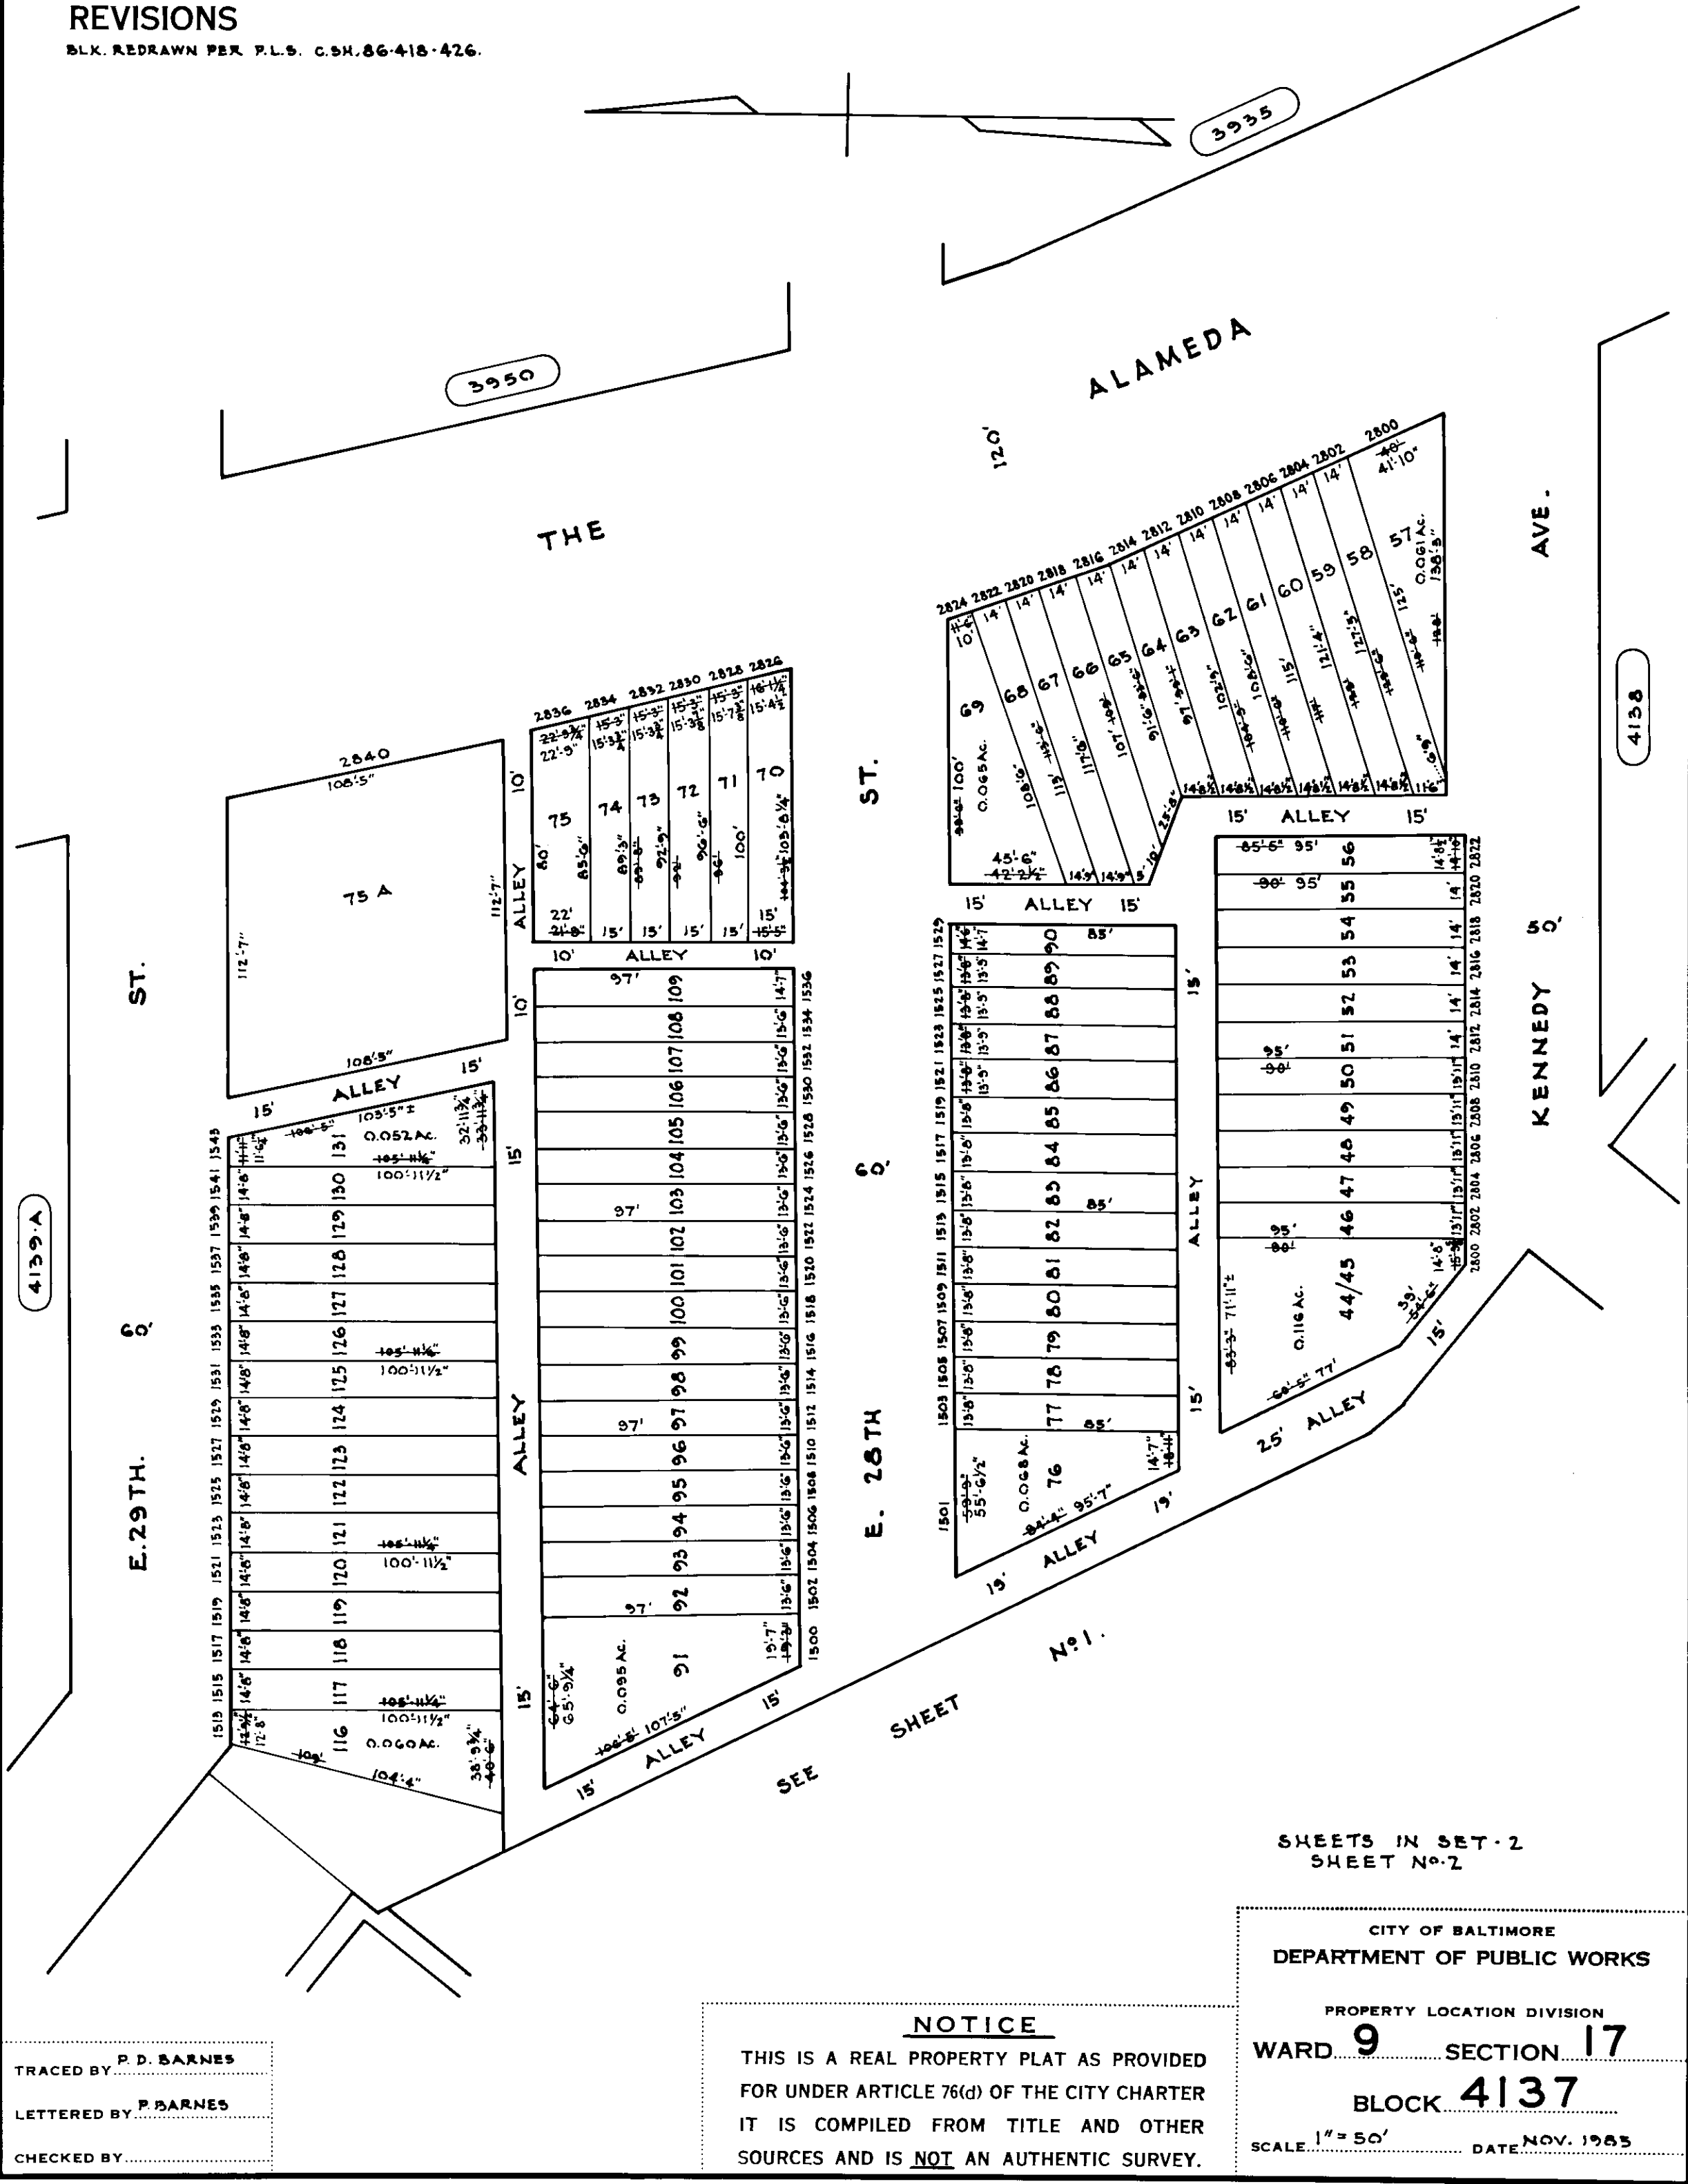

TRACED BY P. D. BARNES
 LETTERED BY P. BARNES
 CHECKED BY

NOTICE

THIS IS A REAL PROPERTY PLAT AS PROVIDED FOR UNDER ARTICLE 76(d) OF THE CITY CHARTER. IT IS COMPILED FROM TITLE AND OTHER SOURCES AND IS NOT AN AUTHENTIC SURVEY.

SHEETS IN SET - 2
 SHEET No. 2

CITY OF BALTIMORE
 DEPARTMENT OF PUBLIC WORKS

PROPERTY LOCATION DIVISION

WARD 9 SECTION 17

BLOCK 4137

SCALE 1" = 50' DATE NOV. 1983