


REVISIONS

Lot 9 divided per App & P.S.C. sh (3526 Void) See C. SH. 3556.
 LOT 1 COR'D PER DEED, C. SH. 671
 LOT 1 TO 9 CONS'D PER APP, C SH 718

9-14052

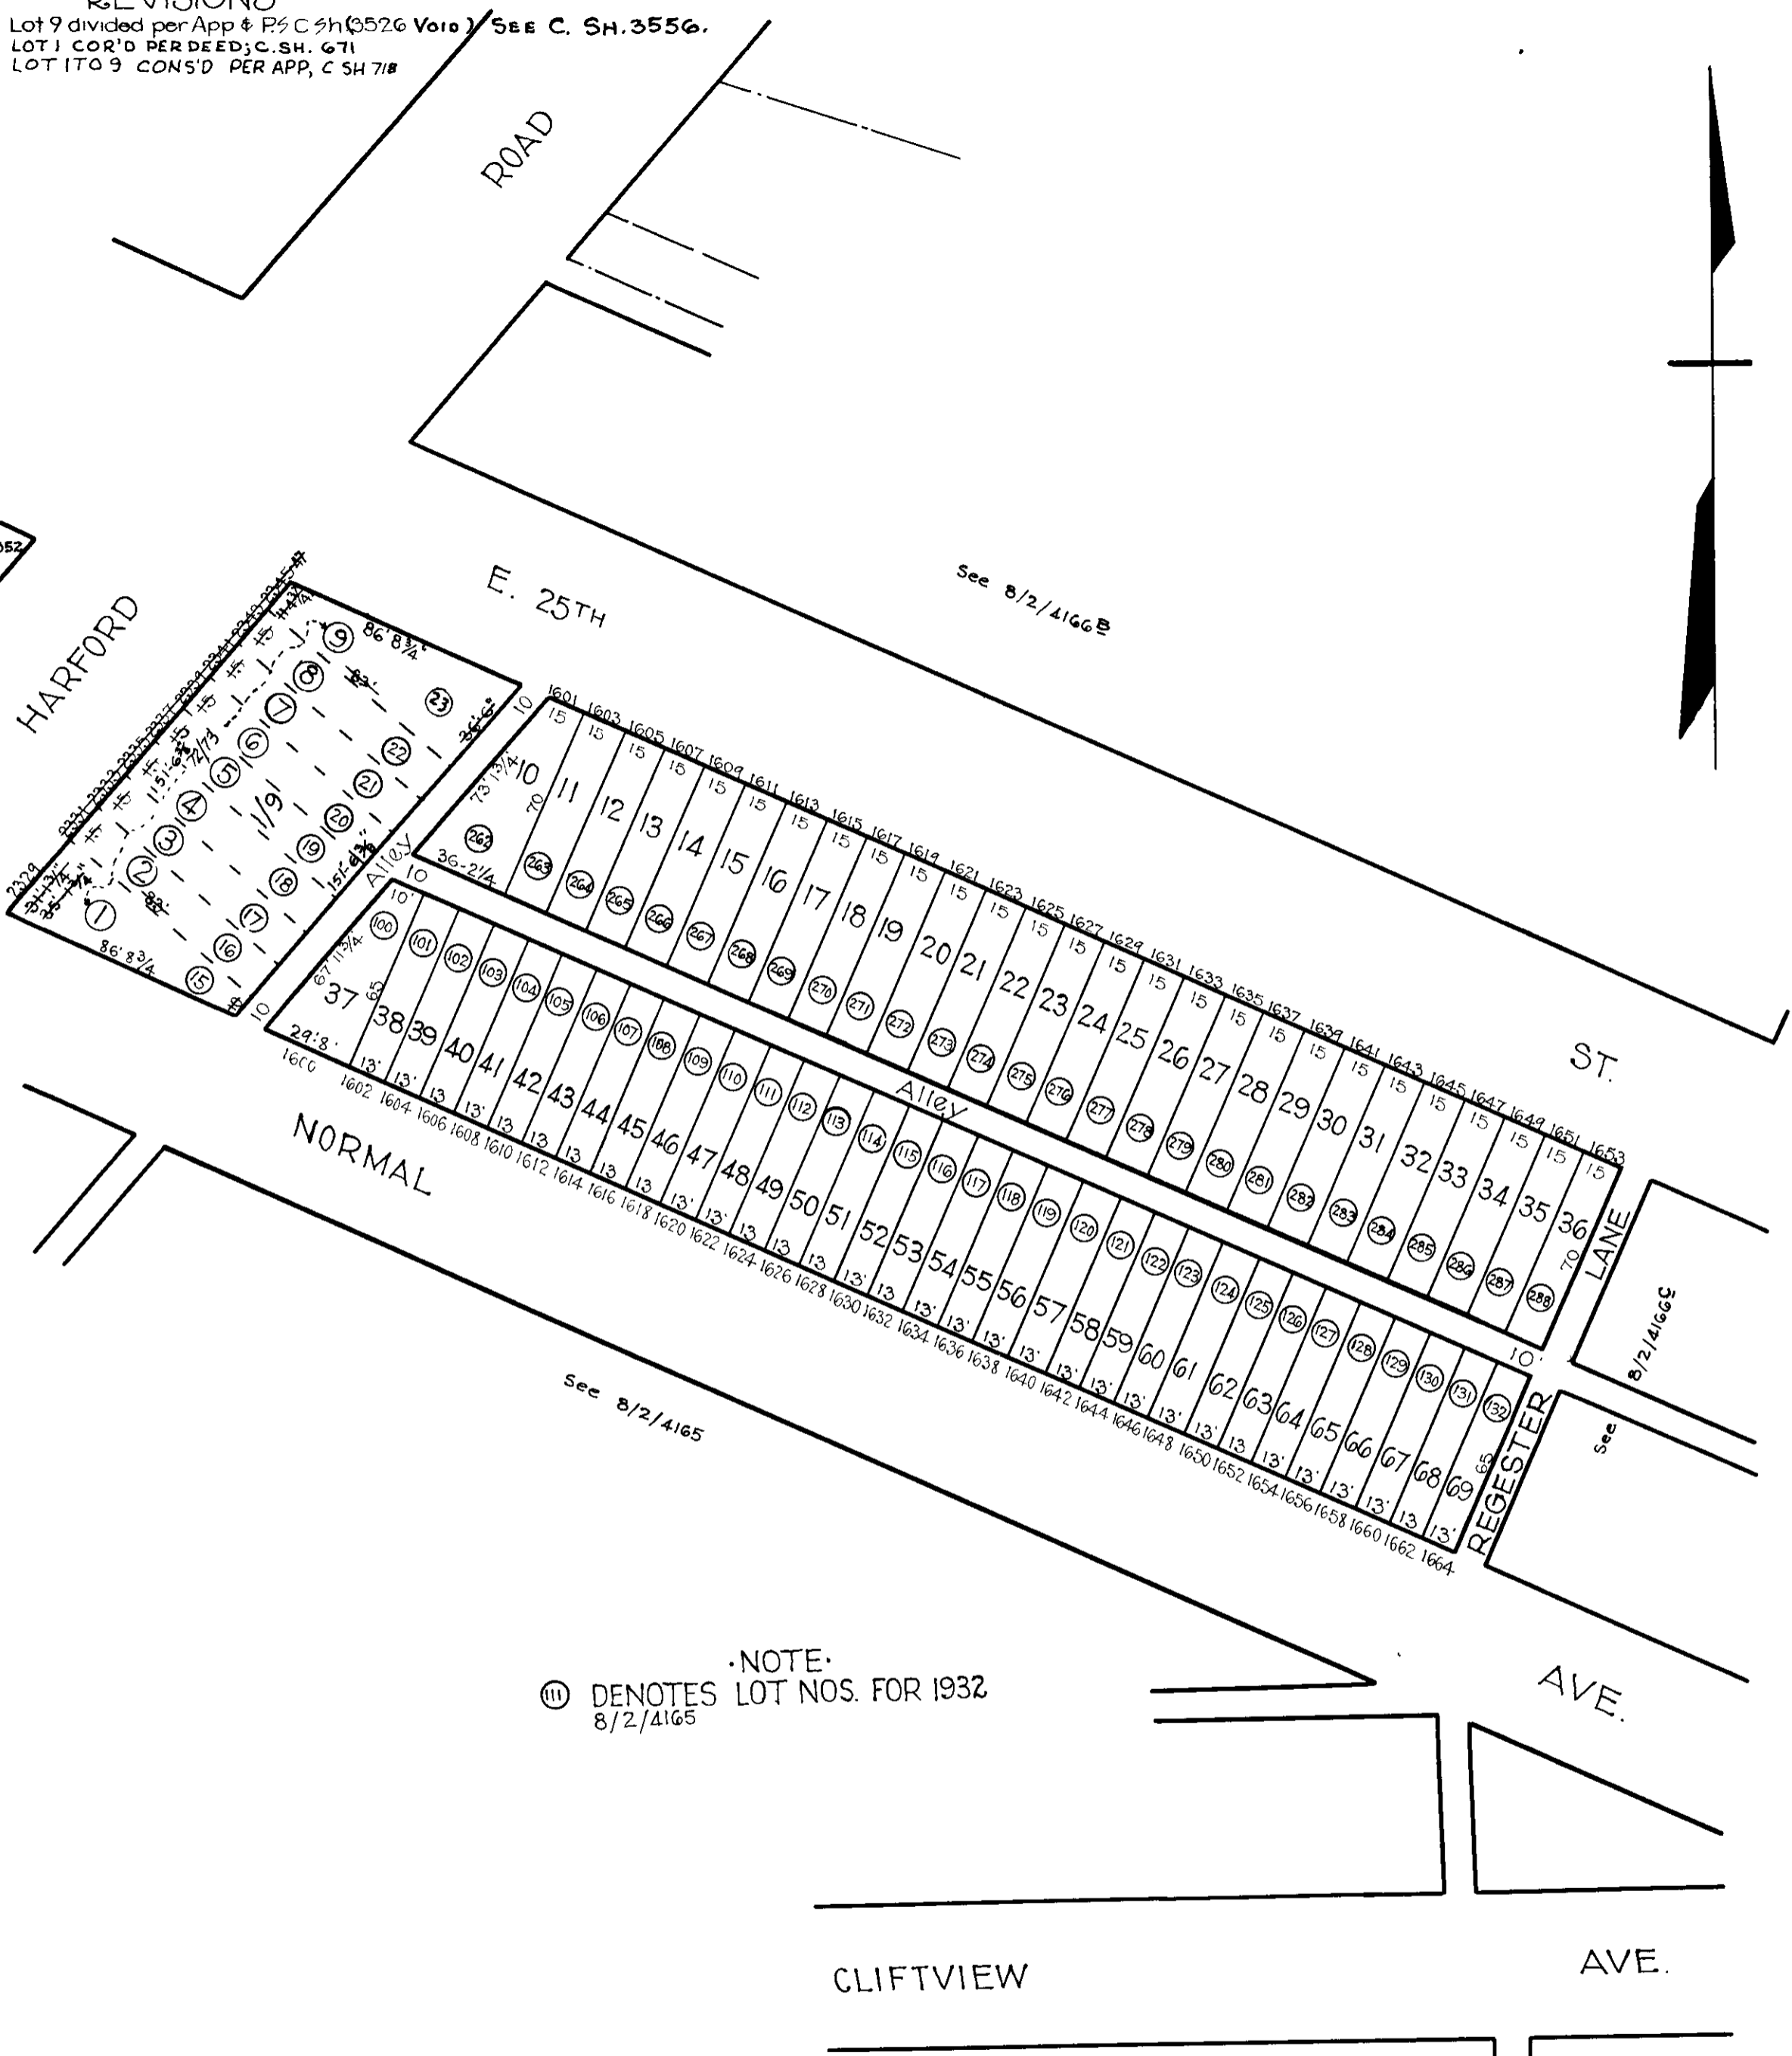

.NOTE.
 (III) DENOTES LOT NOS. FOR 1932
 8/2/4165

TRACED BY G. Moorehead
 LETTERED BY W.M.L.
 CHECKED BY _____

NOTICE
 THIS IS A REAL PROPERTY PLAT AS PROVIDED
 FOR UNDER ARTICLE 76(d) OF THE CITY CHARTER.
 IT IS COMPILED FROM TITLE AND OTHER
 SOURCES AND IS NOT AN AUTHENTIC SURVEY

CITY OF BALTIMORE
 DEPARTMENT OF PUBLIC WORKS
 BUREAU OF PLANS & SURVEYS
 PROPERTY LOCATION DIVISION
WARD 8 SECTION 2
BLOCK 4166
 SCALE 1" = 50' 0" DATE July 1930