
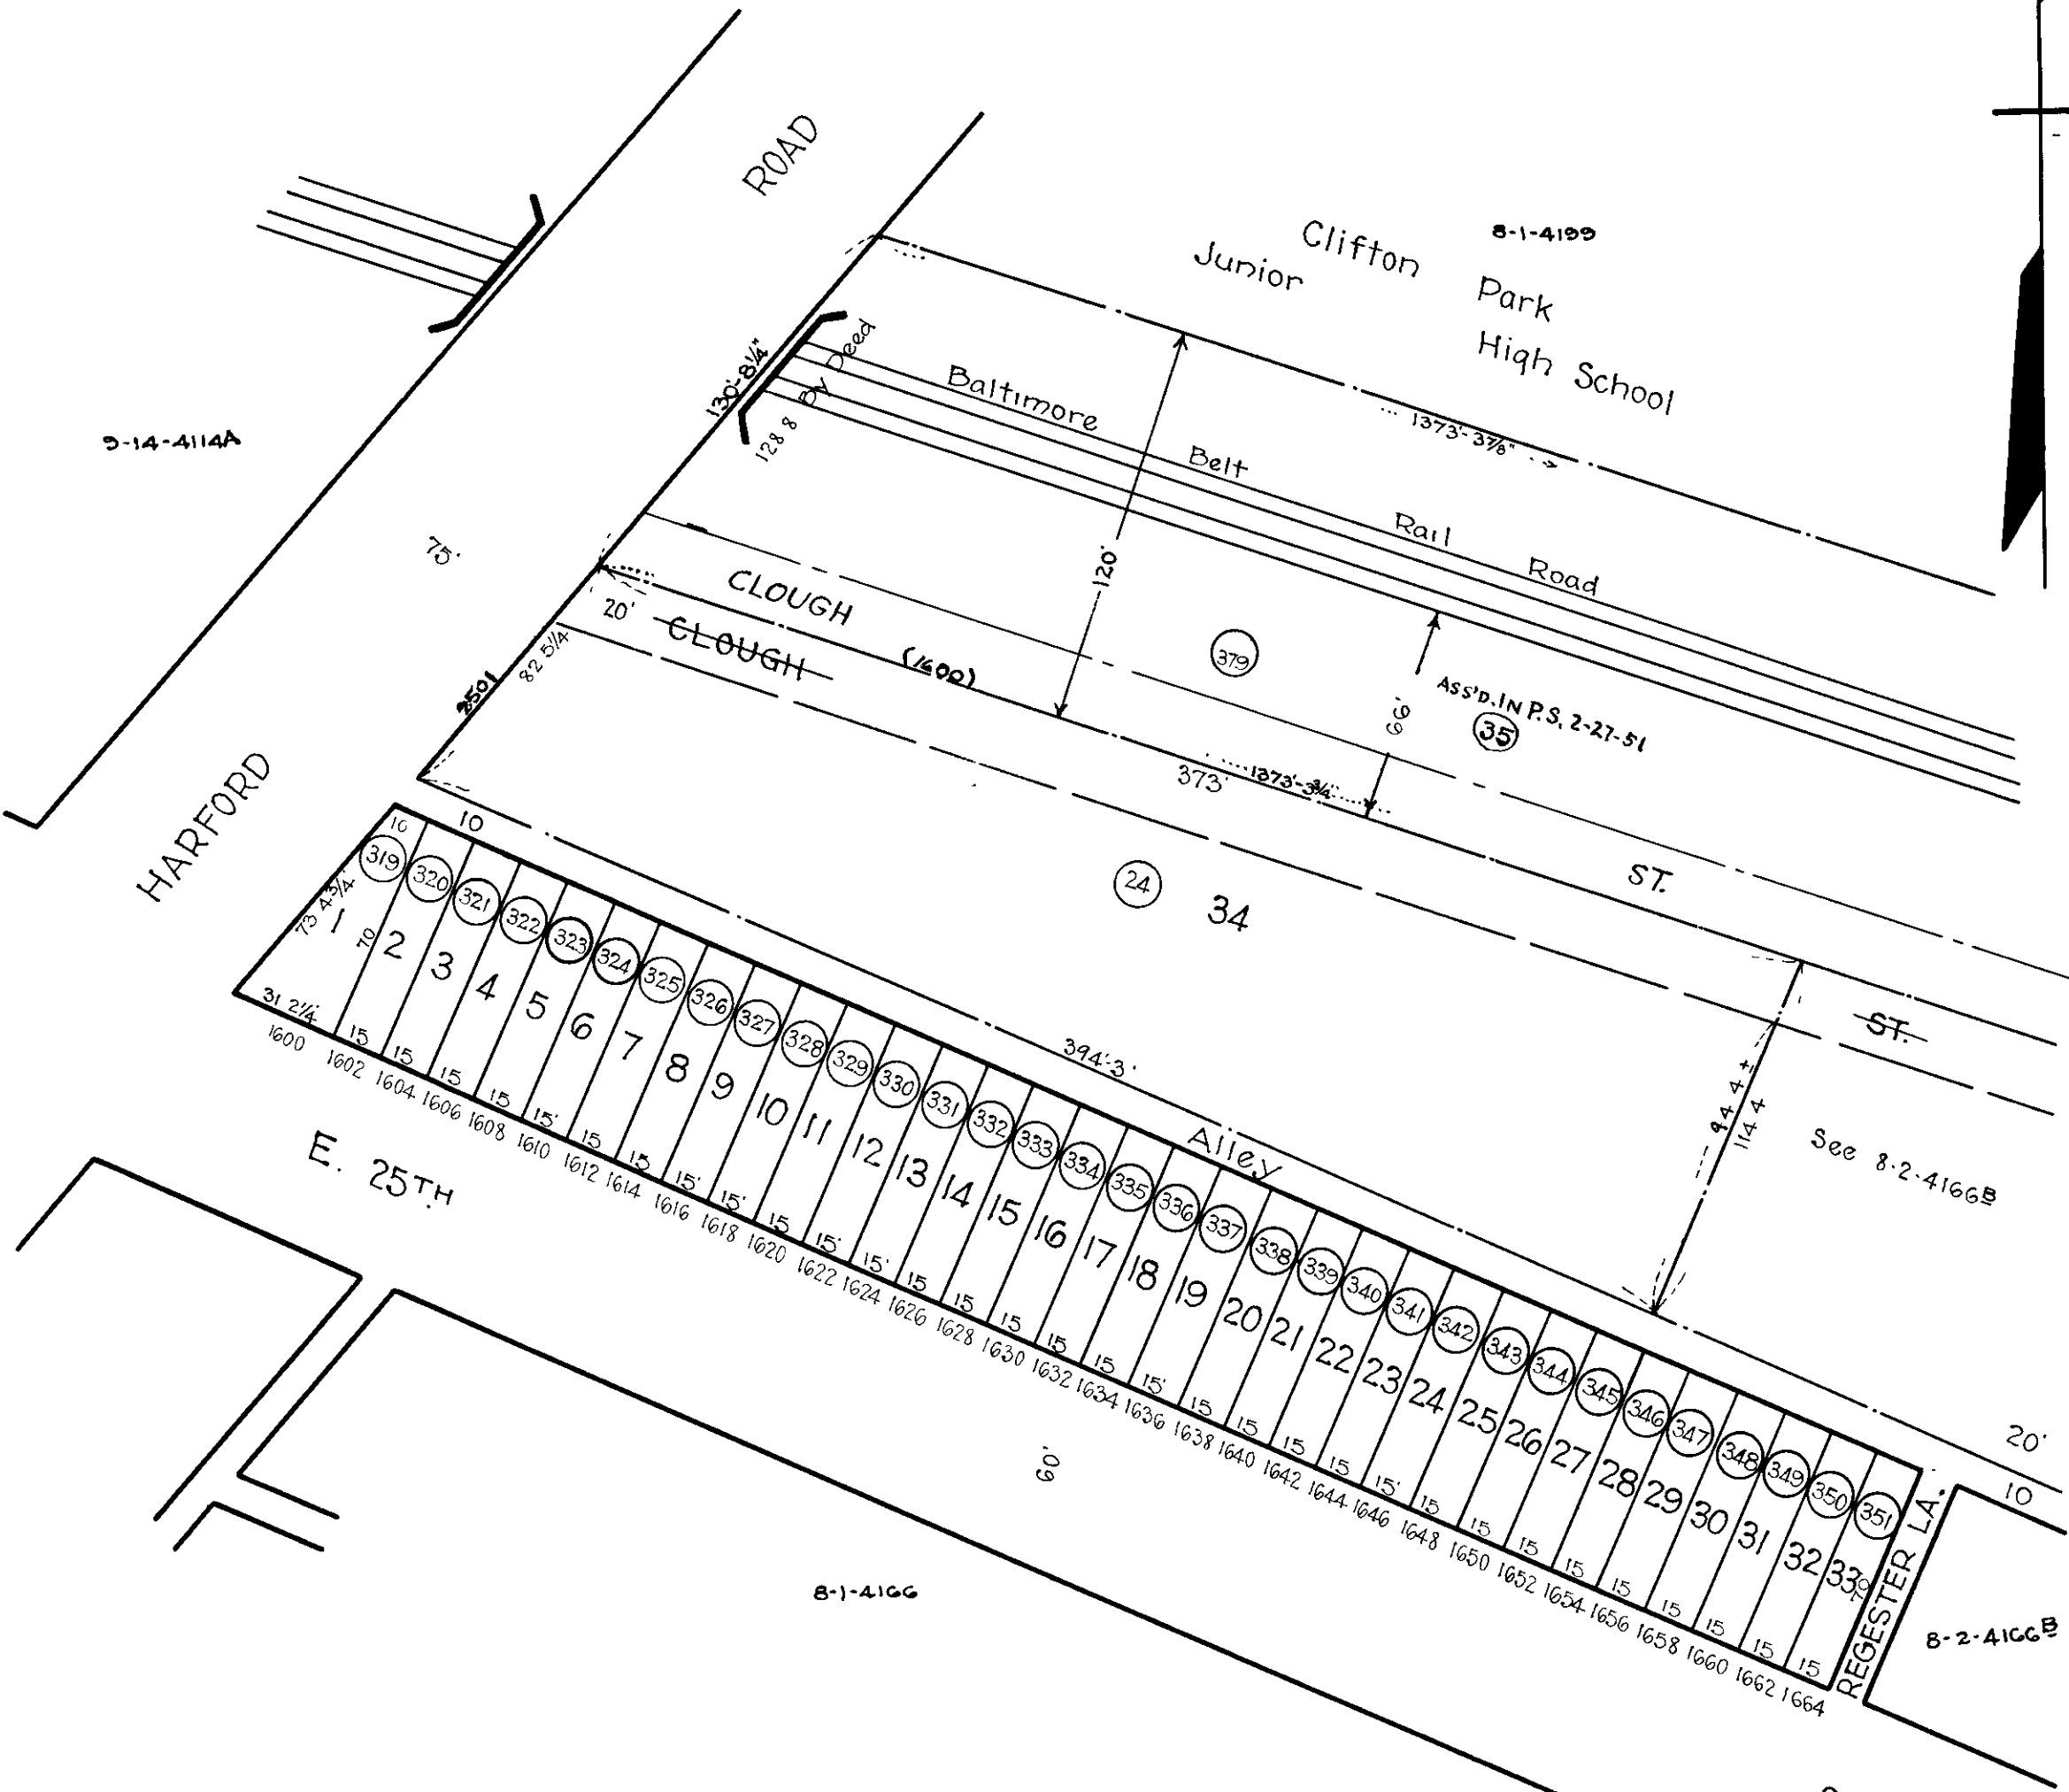


REVISIONS.
 Lot 35 Ass'd. IN P.S., Per B. of A., C.Sh. 5275

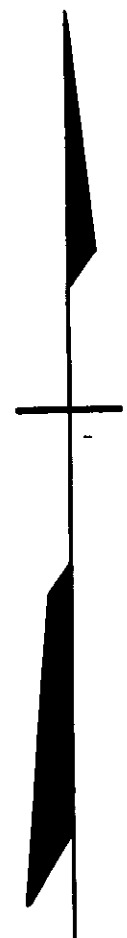

NOTE:
 (331) Denotes Lot Nos. For 1932
 8/2/4165

NOTICE
 THIS IS A REAL PROPERTY PLAT AS PROVIDED
 FOR UNDER ARTICLE 76(d) OF THE CITY CHARTER
 IT IS COMPILED FROM TITLE AND OTHER
 SOURCES AND IS NOT AN AUTHENTIC SURVEY

CITY OF BALTIMORE
 DEPARTMENT OF PUBLIC WORKS
 BUREAU OF PLANS & SURVEYS
 PROPERTY LOCATION DIVISION
WARD 8 SECTION 2
BLOCK 4166-A
 SCALE 1"=50'-0" DATE July, 1930.

TRACED BY Geo. Moorehead
 LETTERED BY W.M.L.
 CHECKED BY _____