


REVISIONS
Lots 156 & 156A Div Lot 156 for 1931
(Per. App No. 3361) 5/29/31
Lot 47 Div Per Deed, C Sh 8663

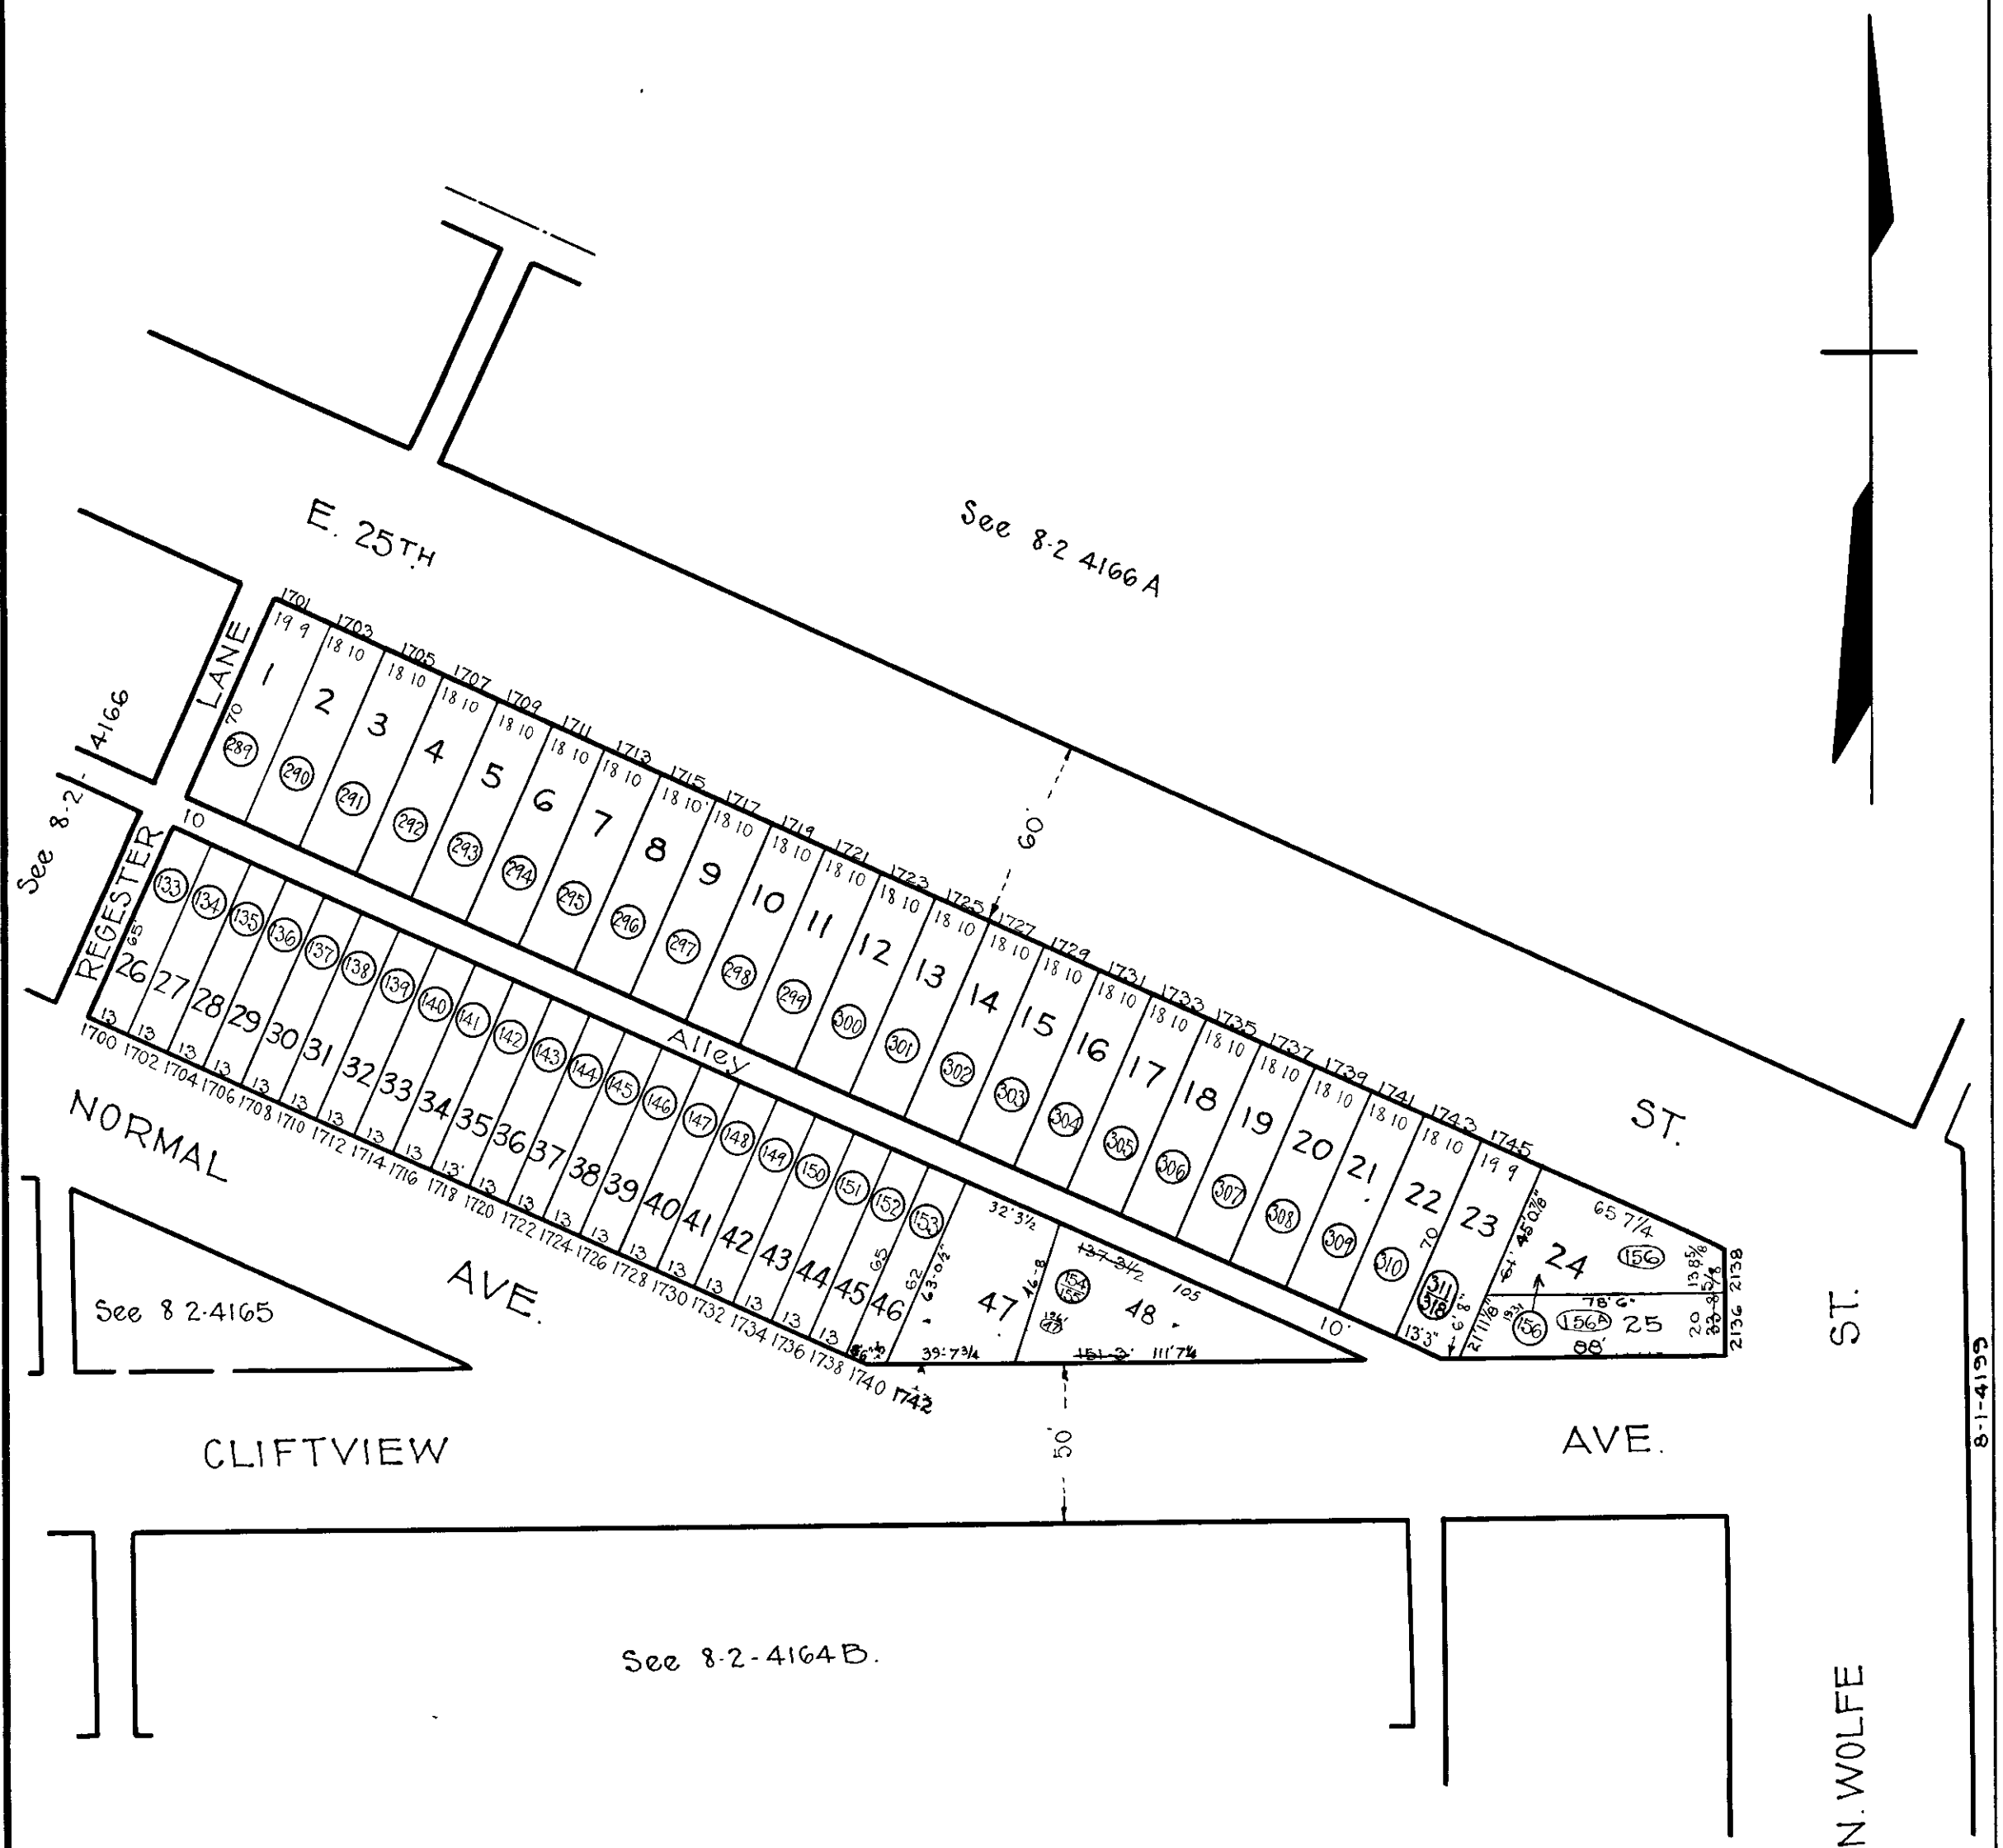

Note: (289) Denotes Lot Numbers For 1932
8-2-4165

TRACED BY Moorehead
LETTERED BY W.M.L.
CHECKED BY _____

NOTICE

THIS IS A REAL PROPERTY PLAT AS PROVIDED
FOR UNDER ARTICLE 76(d) OF THE CITY CHARTER
IT IS COMPILED FROM TITLE AND OTHER
SOURCES AND IS NOT AN AUTHENTIC SURVEY

CITY OF BALTIMORE
DEPARTMENT OF PUBLIC WORKS
BUREAU OF PLANS & SURVEYS
PROPERTY LOCATION DIVISION

WARD **8** SECTION **2**
BLOCK **4166-C**

SCALE 1"=50.0' DATE July 1930