


REVISIONS

Lot 14A Per P.L.D.C. Sh. 8718
 Lot 14A Per P.L.D.C. Sh. 8540
 Pt Lot 14A to Blk 4178 Per Deed C. Sh. 9730
 Lot 14A Deleted Per DofA. C. Sh. 9753

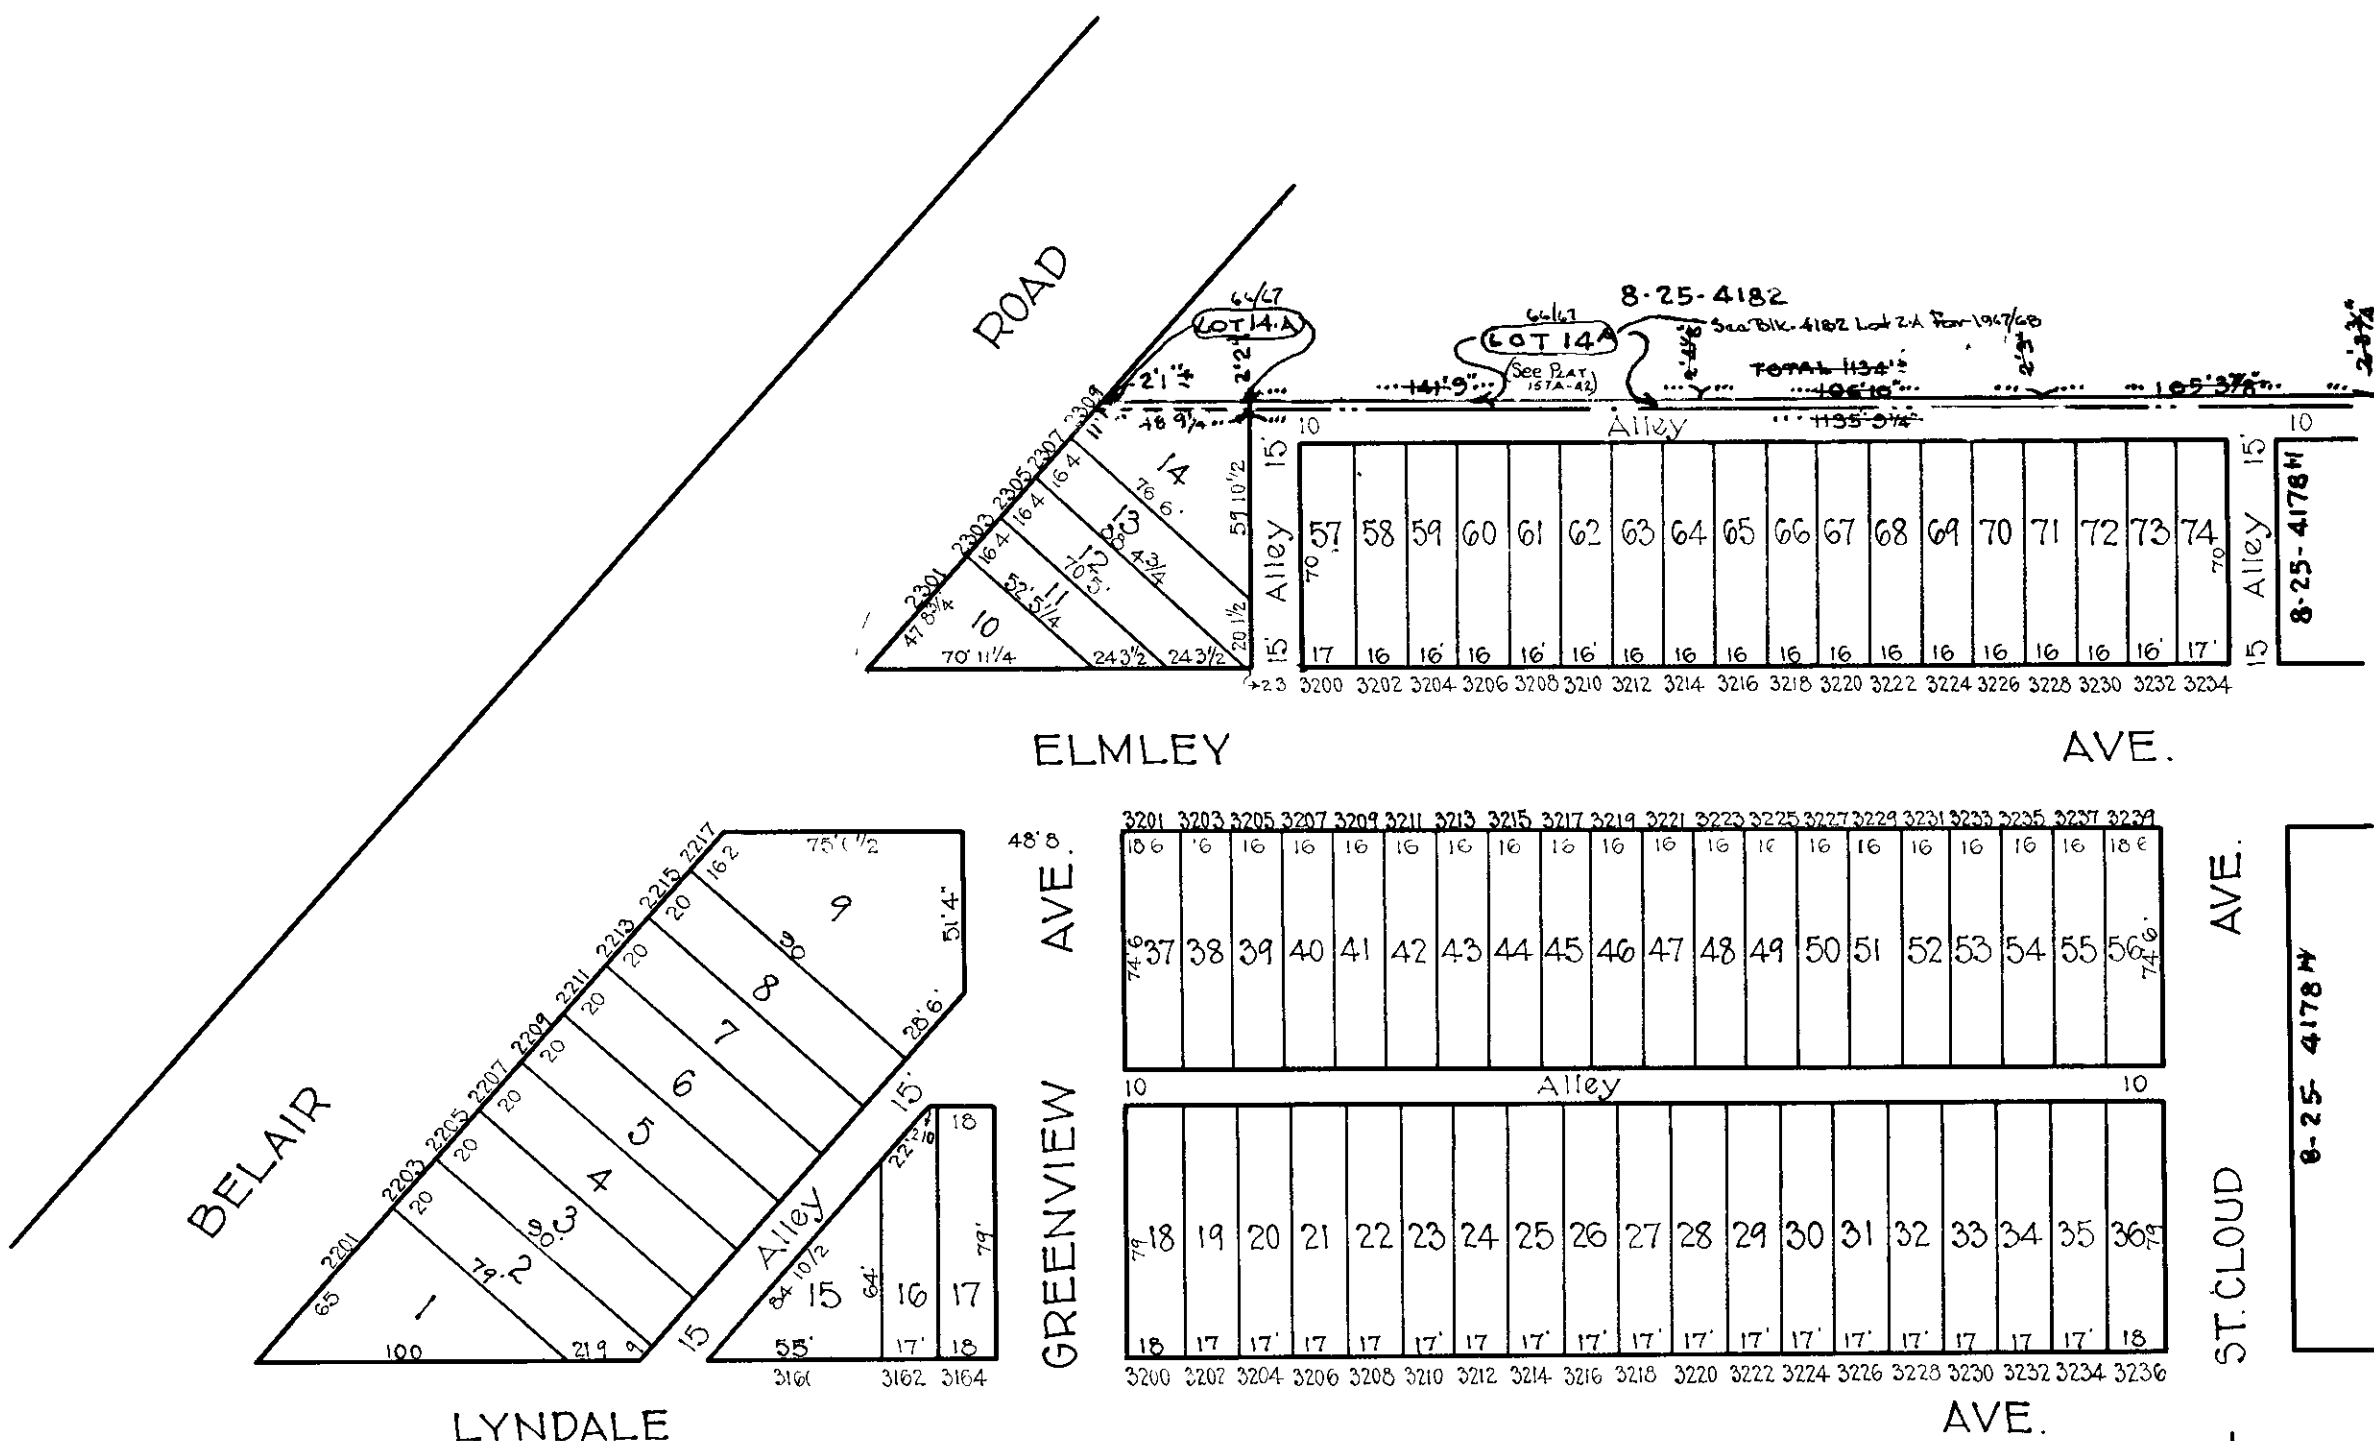

ELMLEY AVE.

AVE.

BELAIR

LYNDALE

GREENVIEW AVE.

ST. CLOUD AVE.

3201	3203	3205	3207	3209	3211	3213	3215	3217	3219	3221	3223	3225	3227	3229	3231	3233	3235	3237	3239
18 6'	16'	16'	16'	16'	16'	16'	16'	16'	16'	16'	16'	16'	16'	16'	16'	16'	16'	16'	18 6'
37	38	39	40	41	42	43	44	45	46	47	48	49	50	51	52	53	54	55	56
18	17	17	17	17	17	17	17	17	17	17	17	17	17	17	17	17	17	17	18
3200	3202	3204	3206	3208	3210	3212	3214	3216	3218	3220	3222	3224	3226	3228	3230	3232	3234	3236	

2-1 x 1125-9

NOTICE

THIS IS A REAL PROPERTY PLAT AS PROVIDED FOR UNDER ARTICLE 76(d) OF THE CITY CHARTER IT IS COMPILED FROM TITLE AND OTHER SOURCES AND IS NOT AN AUTHENTIC SURVEY

NOTE ÷ BLOCK 8-1-4178E FOR 1944.

CITY OF BALTIMORE
 DEPARTMENT OF PUBLIC WORKS
 BUREAU OF PLANS & SURVEYS
 PROPERTY LOCATION DIVISION
 WARD 8 SECTION 25
 BLOCK 4178-E
 SCALE 1"=60 0' DATE June 1930

TRACED BY *L. Brunsfeld*
 LETTERED BY *W M L*
 CHECKED BY