


REVISIONS

Lots 23/28 & 29 Cons'd. Per App.4463 C.Sh.1863

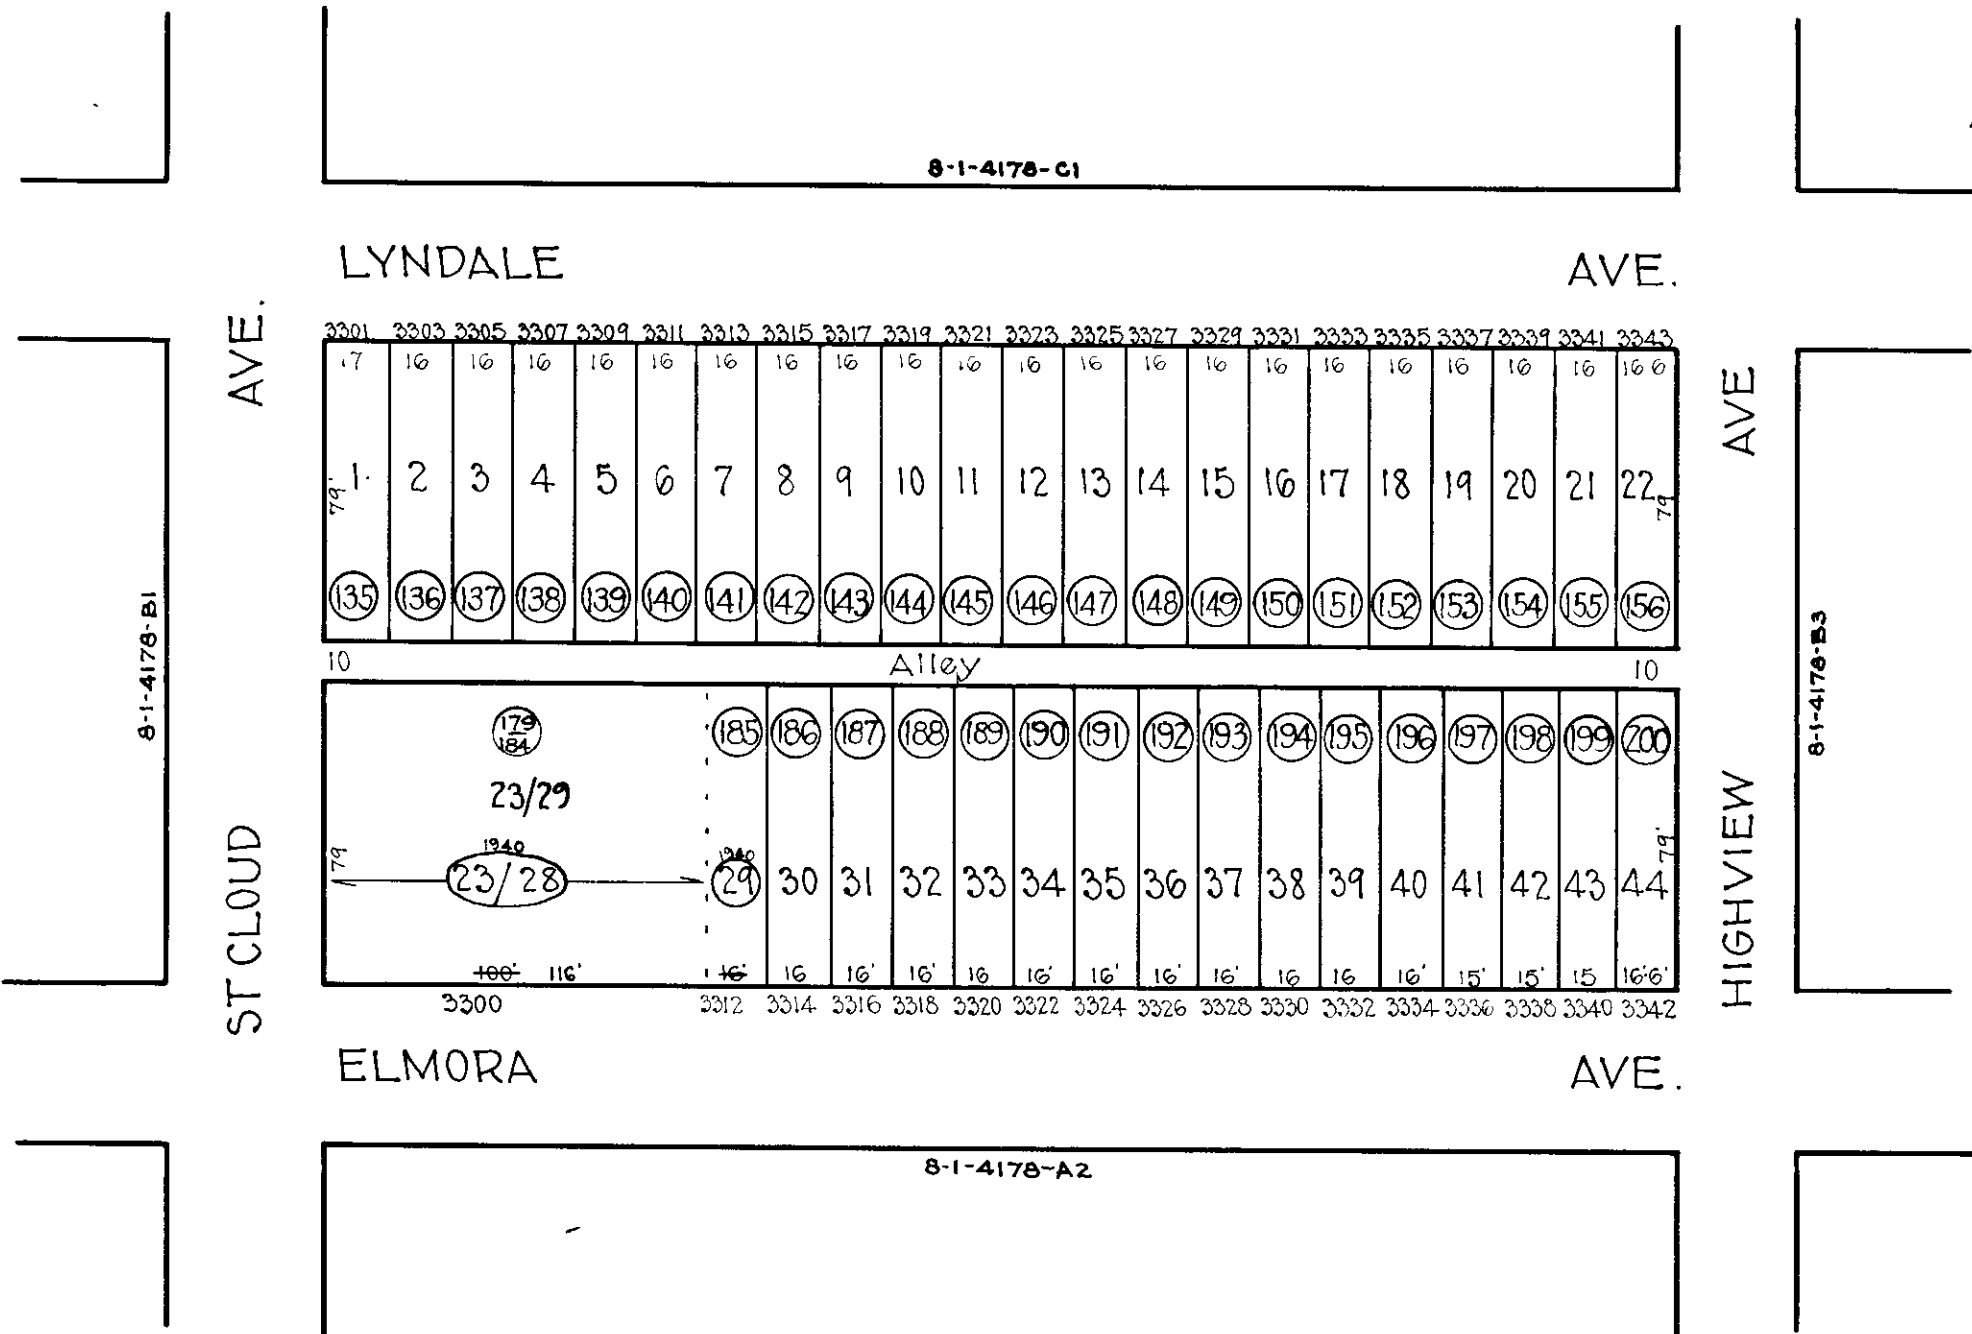

Note: (135) Denotes Lot Numbers For 1931  
8-1-4178 A!

NOTE ÷ BLOCK 4178-B2 FOR 1941

NOTE ÷ BLOCK 8-1-4178G FOR 1944.

**NOTICE**

THIS IS A REAL PROPERTY PLAT AS PROVIDED  
FOR UNDER ARTICLE 76(d) OF THE CITY CHARTER  
IT IS COMPILED FROM TITLE AND OTHER  
SOURCES AND IS NOT AN AUTHENTIC SURVEY

CITY OF BALTIMORE  
DEPARTMENT OF PUBLIC WORKS  
BUREAU OF PLANS & SURVEYS  
PROPERTY LOCATION DIVISION

WARD 8 SECTION 26  
BLOCK 4178-G

SCALE: 1" = 50'-0" DATE June 1930.

TRACED BY *St. Bauersfeld*  
C. H. BAIN  
LETTERED BY W. M. L.  
CHECKED BY