


REVISIONS  
 LOT 1/8 PER DEED, C SH 8765  
 LOT 66 PER DEED C. SH. 85-483

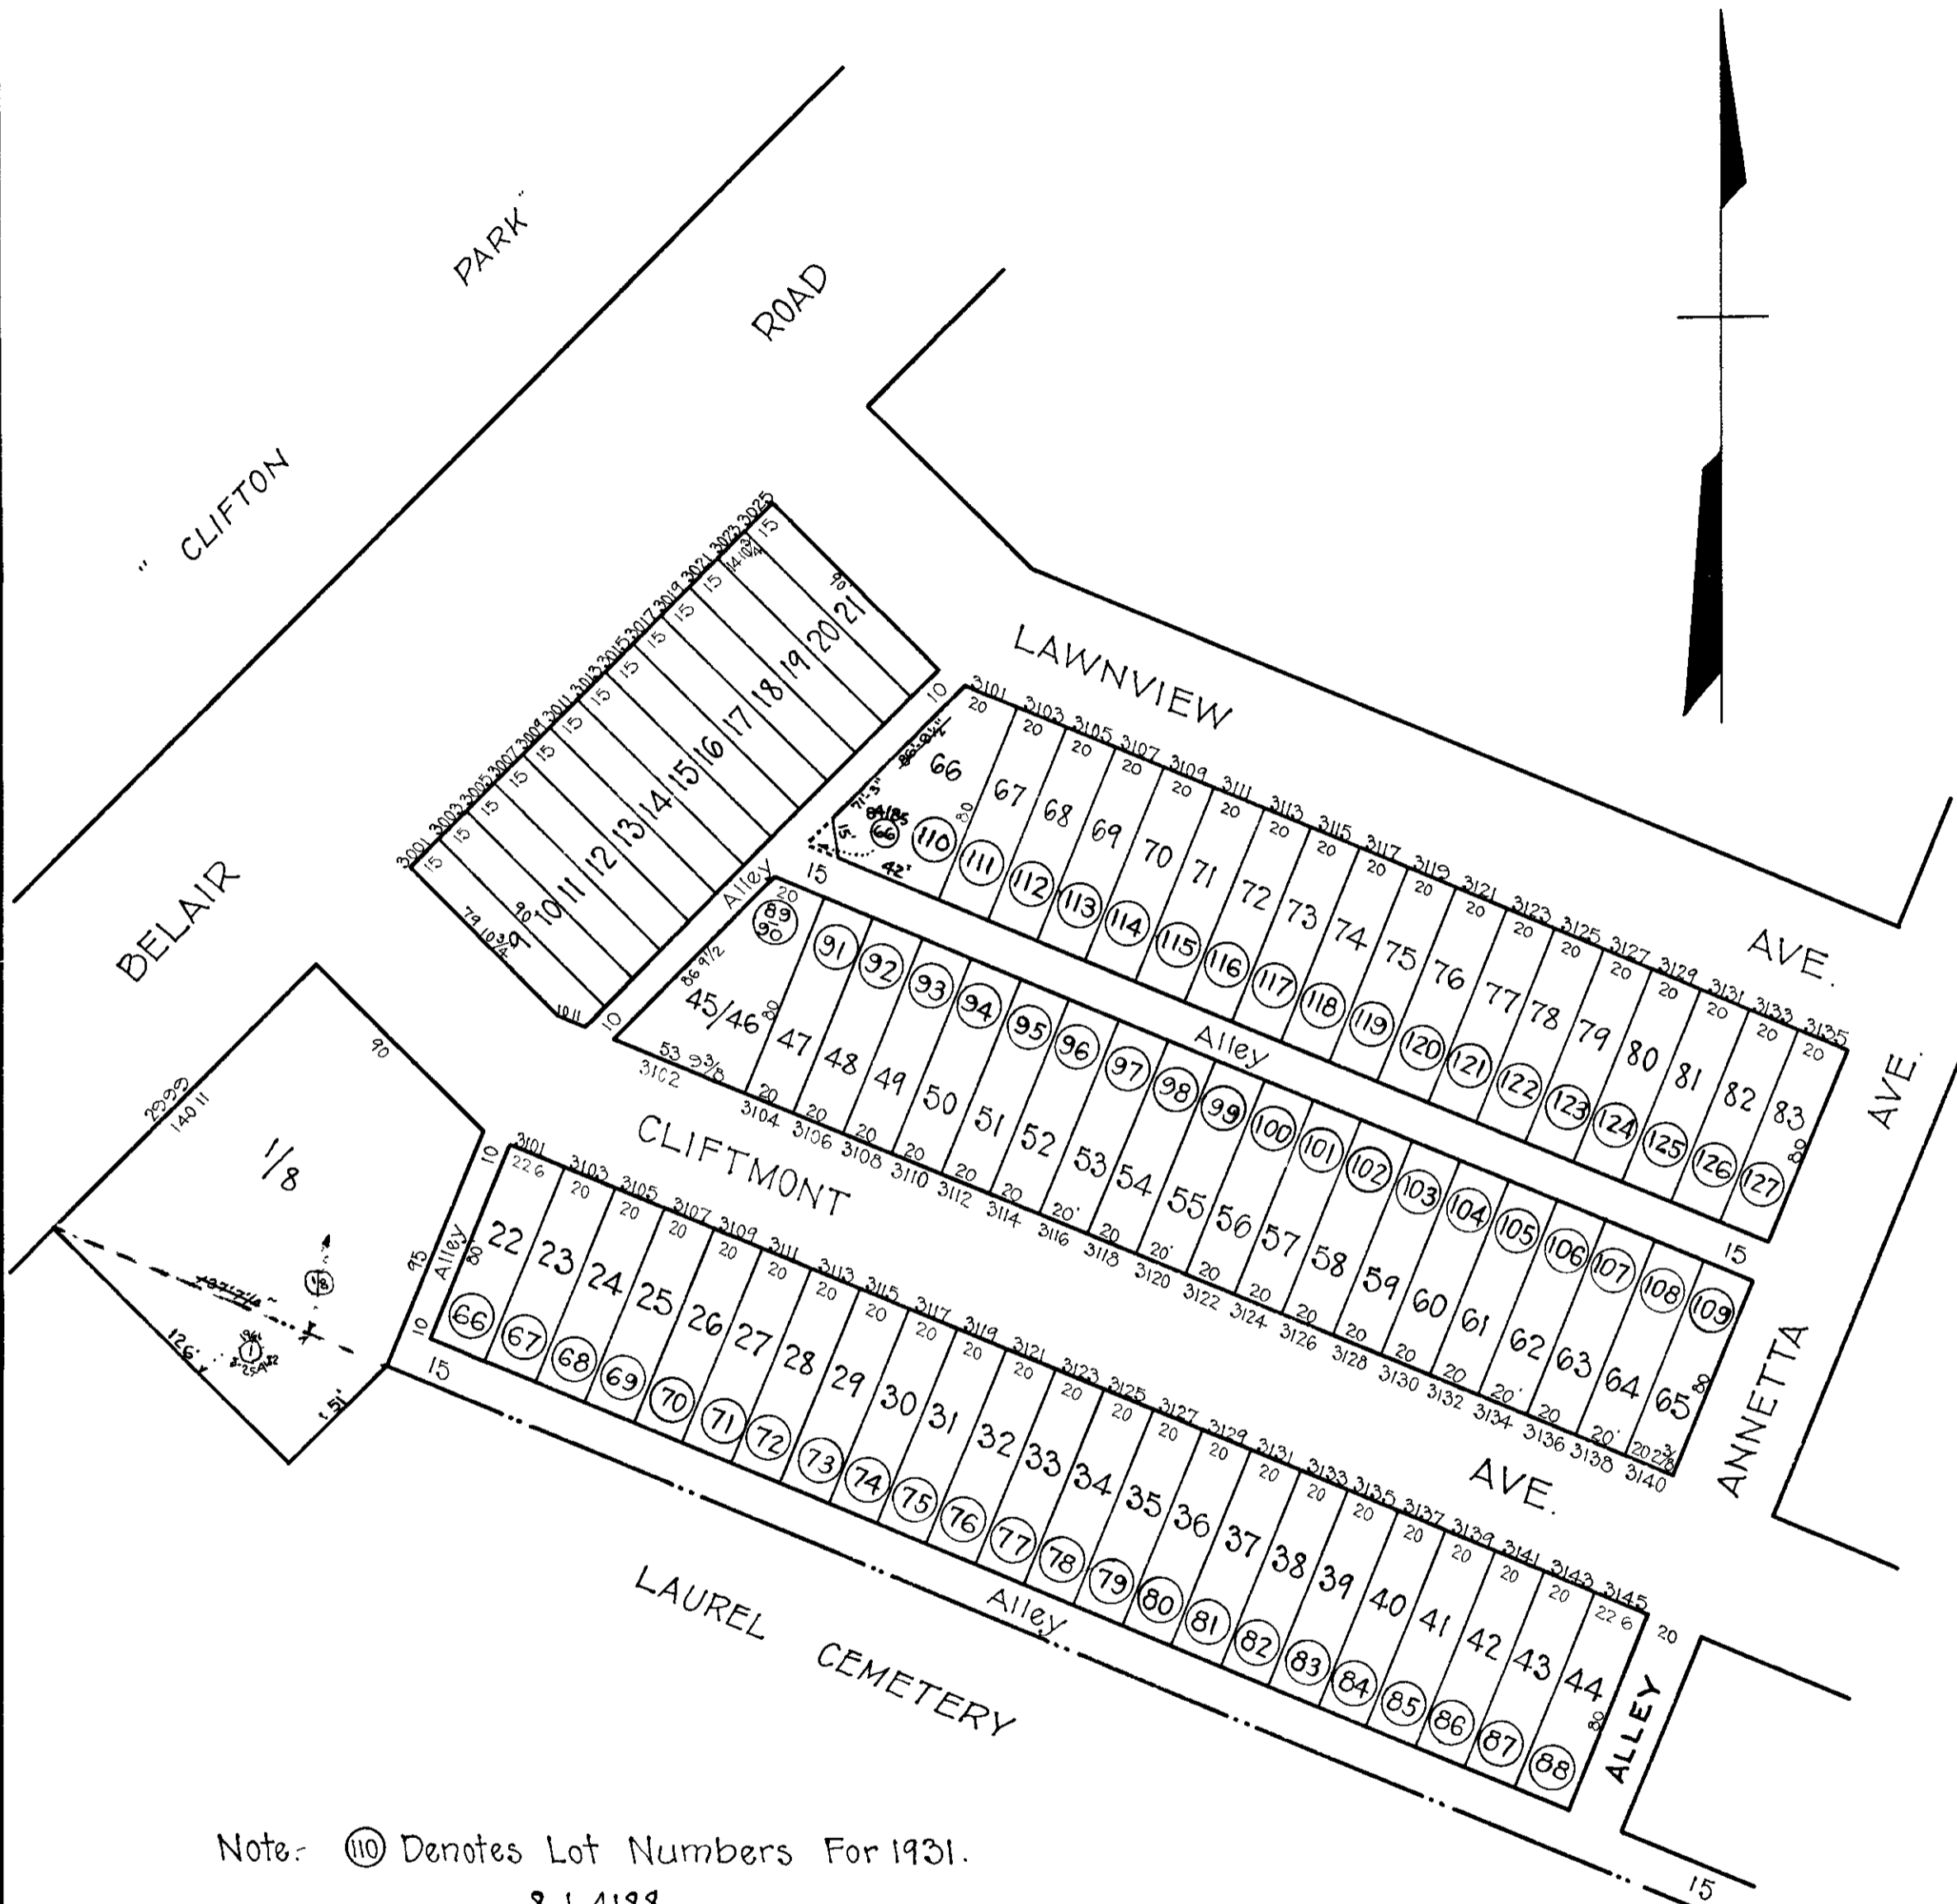

Note: (110) Denotes Lot Numbers For 1931.  
 8-1-4188.

NOTE ÷ BLOCK 4188-A<sup>2</sup> FOR 1941

NOTE ÷ BLOCK 8-1-4188B FOR 1944.

TRACED BY *A. Baunfeld*  
 C.H.B.  
 LETTERED BY *W.M.L.*  
 CHECKED BY .....

**NOTICE**  
 THIS IS A REAL PROPERTY PLAT AS PROVIDED  
 FOR UNDER ARTICLE 76(d) OF THE CITY CHARTER.  
 IT IS COMPILED FROM TITLE AND OTHER  
 SOURCES AND IS NOT AN AUTHENTIC SURVEY

CITY OF BALTIMORE  
 DEPARTMENT OF PUBLIC WORKS  
 BUREAU OF PLANS & SURVEYS  
 PROPERTY LOCATION DIVISION  
 WARD 8 SECTION 25  
 BLOCK 4188-B  
 SCALE... 1" = 60'0" ... DATE June 1930