


REVISIONS

Lots 1, 21 to 24 & 48 Dim. Cor. Per Deeds & Field C Sh. 1920
 Lot 20 Corrected PER DEED C. Sh. 2095A.
 Lot 48 Divided Per Deeds C. Sh. 4919
 Lots 48 & 49 Per Deed C Sh. 5819
 LOTS 48 DIVIDED PER DEED; C. SH. 216

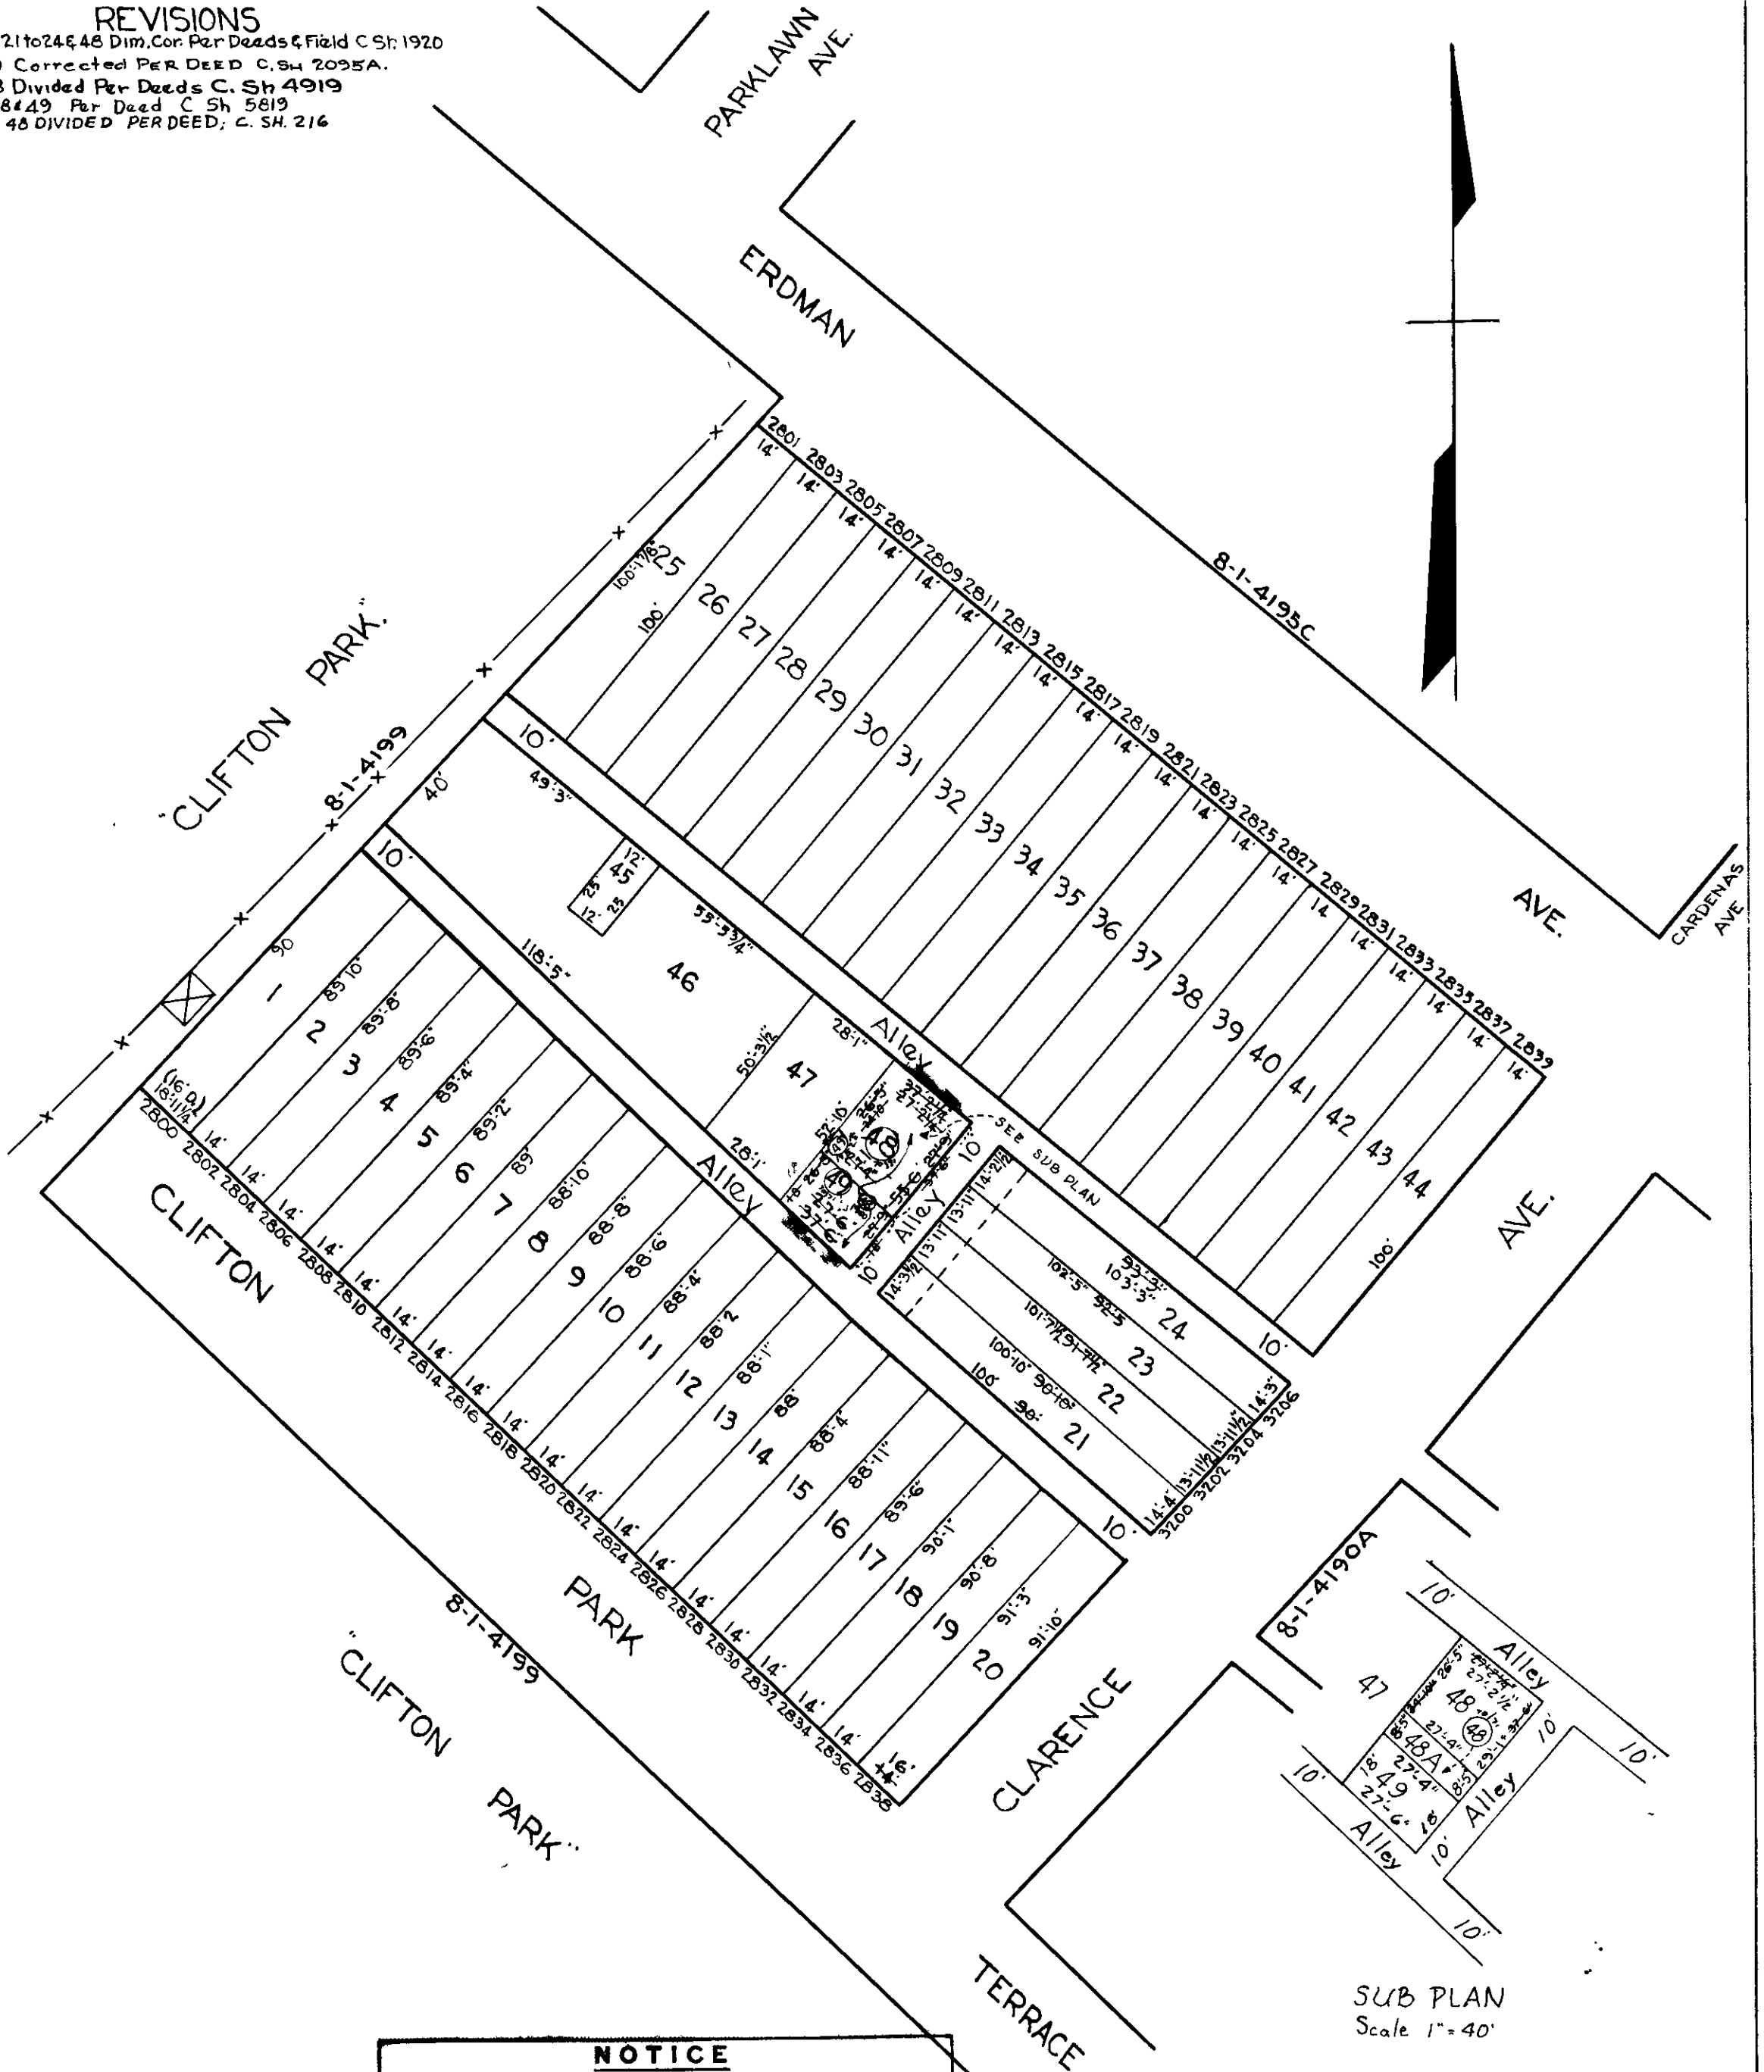

NOTICE

THIS IS A REAL PROPERTY PLAT AS PROVIDED
 FOR UNDER ARTICLE 76(d) OF THE CITY CHARTER.
 IT IS COMPILED FROM TITLE AND OTHER
 SOURCES AND IS NOT AN AUTHENTIC SURVEY

NOTE ÷ BLOCK 8-1-4190 FOR 1944.

TRACED BY *Patterson*

LETTERED BY _____

CHECKED BY _____

CITY OF BALTIMORE

DEPARTMENT OF PUBLIC WORKS
 BUREAU OF PLANS & SURVEYS
 PROPERTY LOCATION DIVISION

WARD 8 SECTION 24
 BLOCK 4190

SCALE 1" = 40' 0" DATE MAR. 1940