
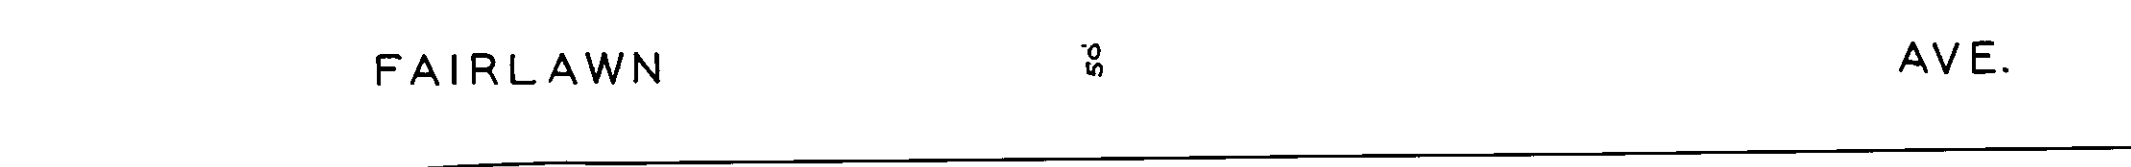
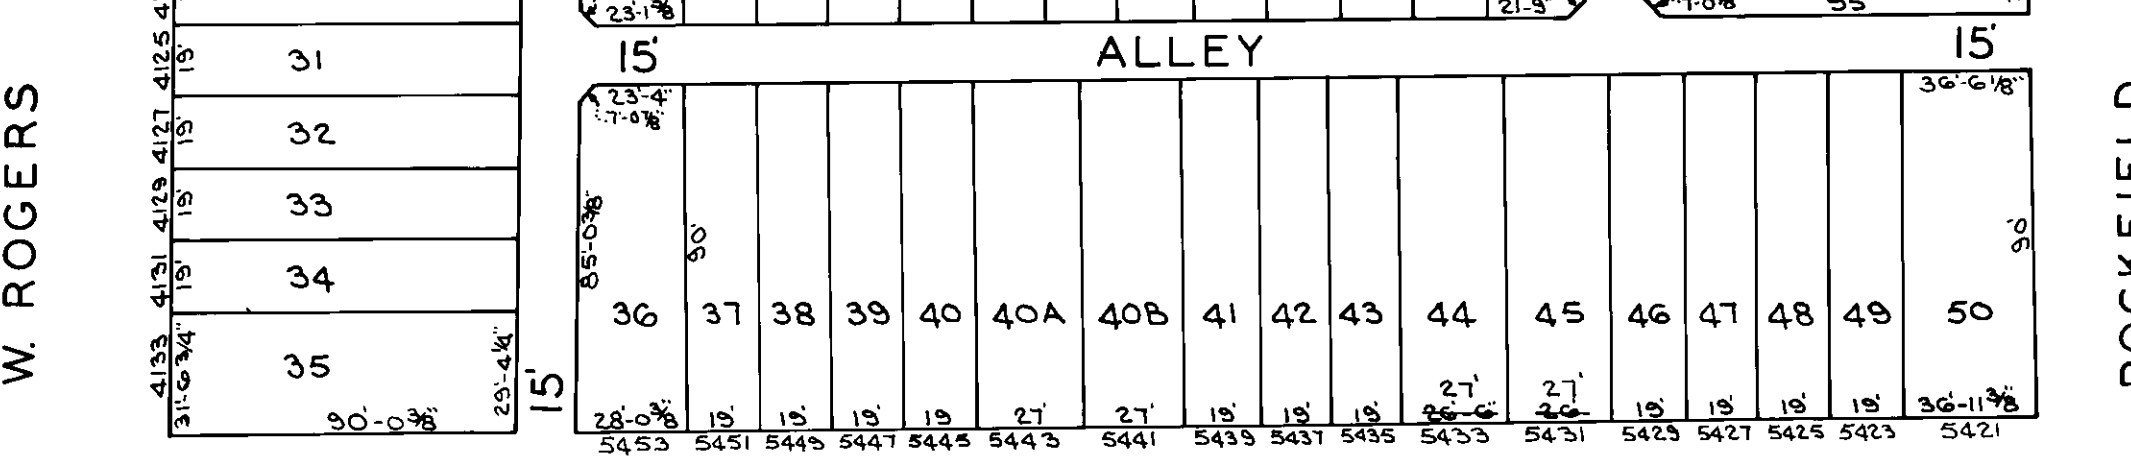
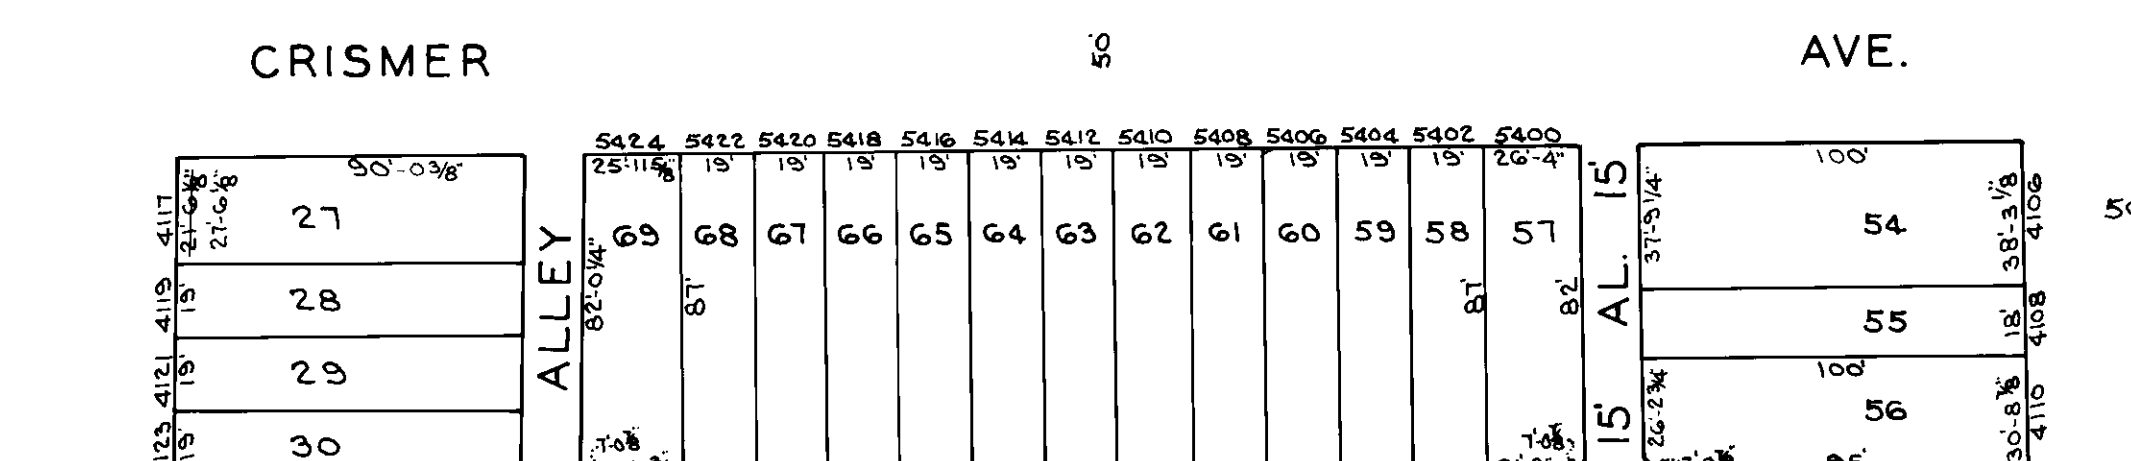
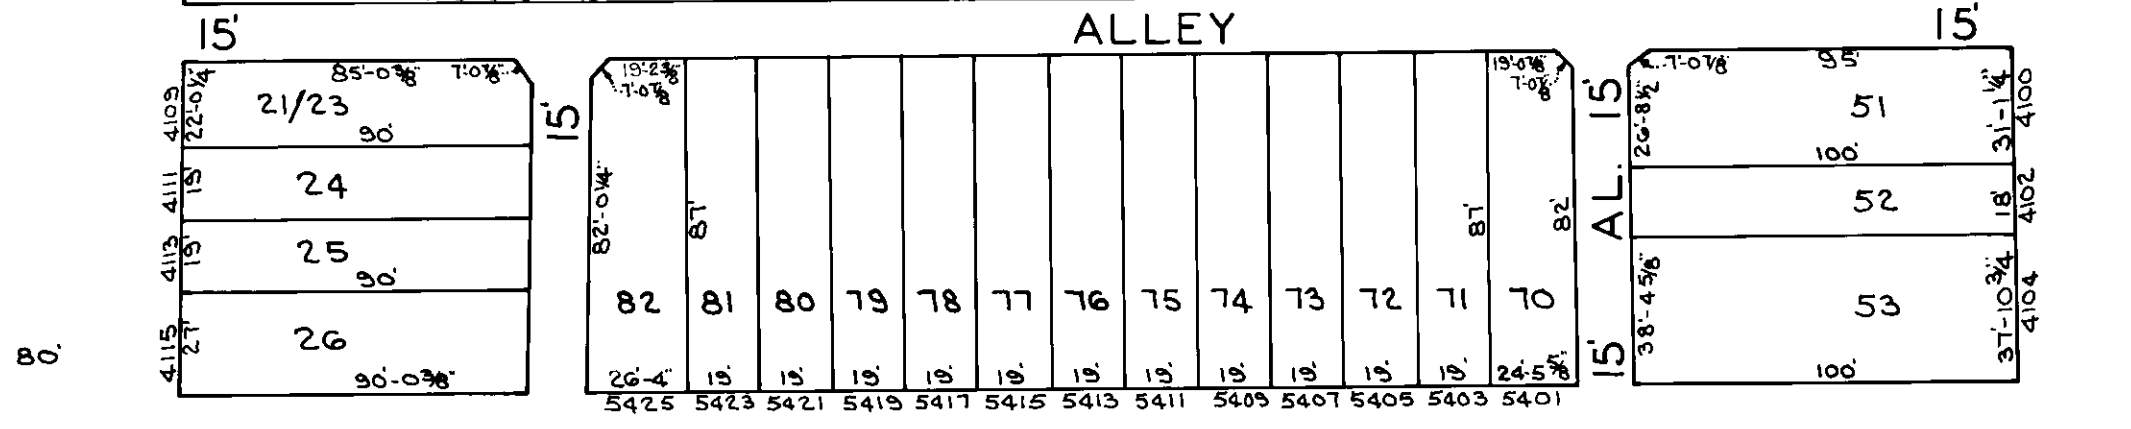
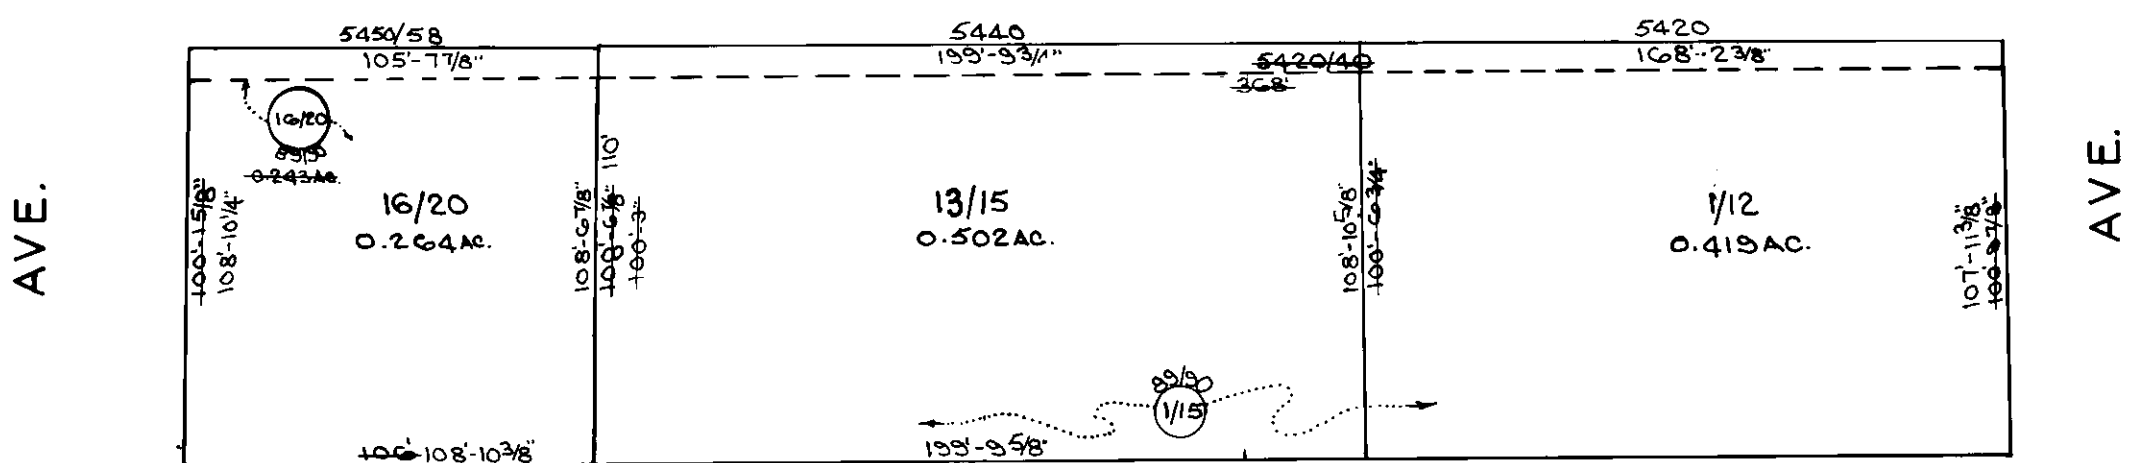
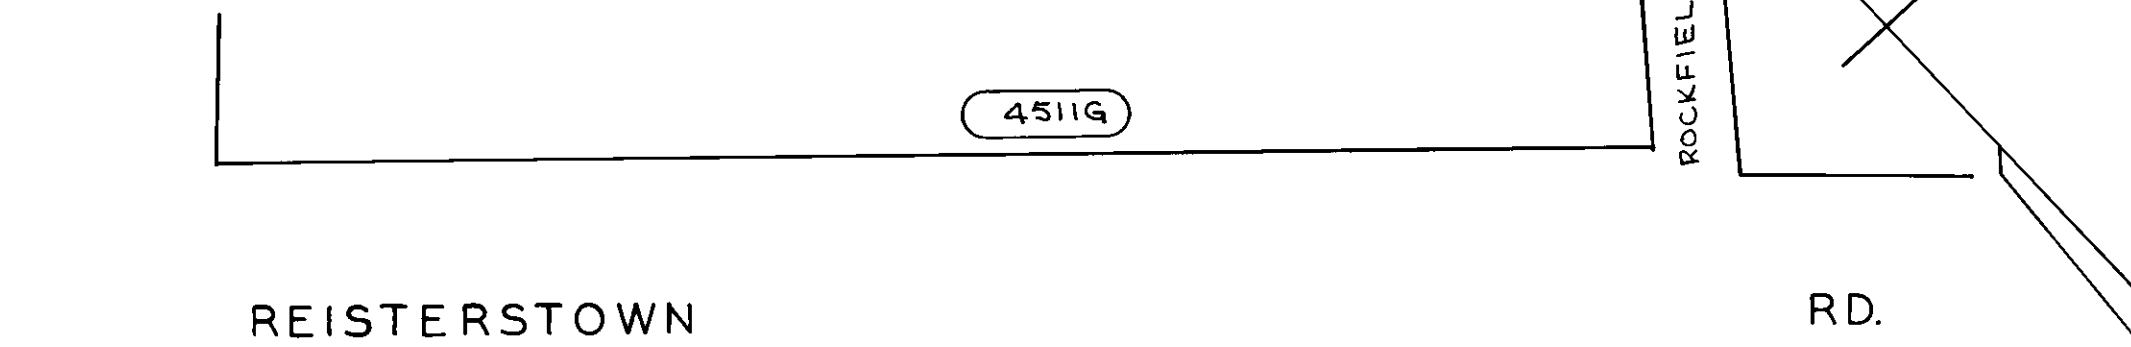


REVISIONS

LOTS 1/15, 16/20, 27, 44 & 45 PER DEED, C.S.H. 89-066
 LOT 1/15 DIV PER DEED, SUB-DIV & APP, C.S.H. 90-362
 LOTS 13 & 14/15 & 16/20 PER DEED & SUB-DIV, C.S.H. 90-404

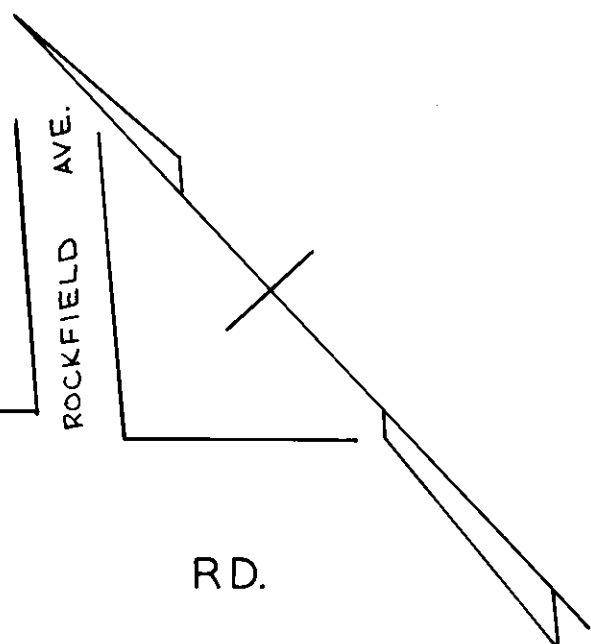

4420

4510

ROCKFIELD

TRACED BY D.G.
 LETTERED BY D.G.
 CHECKED BY.....

NOTICE
 THIS IS A REAL PROPERTY PLAT AS PROVIDED FOR UNDER ARTICLE 76(d) OF THE CITY CHARTER IT IS COMPILED FROM TITLE AND OTHER SOURCES AND IS NOT AN AUTHENTIC SURVEY.

CITY OF BALTIMORE
 DEPARTMENT OF PUBLIC WORKS
 PROPERTY LOCATION DIVISION
 WARD **28** SECTION **1**
 BLOCK **4507**
 SCALE 1"=50' DATE AUG 1988