


REVISIONS

STREET NAME CHANGED PER ORD 590, 2-18-49, C. Sh. 4549A.
 Lots 1-9 Desc. Chngd Per Ord. 1575 C. Sh. 4752B
 LOT 19/20 COMS'D PER O. O. C. SH. 9549
 LOT 21/22 PER O. O. C. SH. 855
 LOT 17/18 PER O. O. C. SH. 81-261

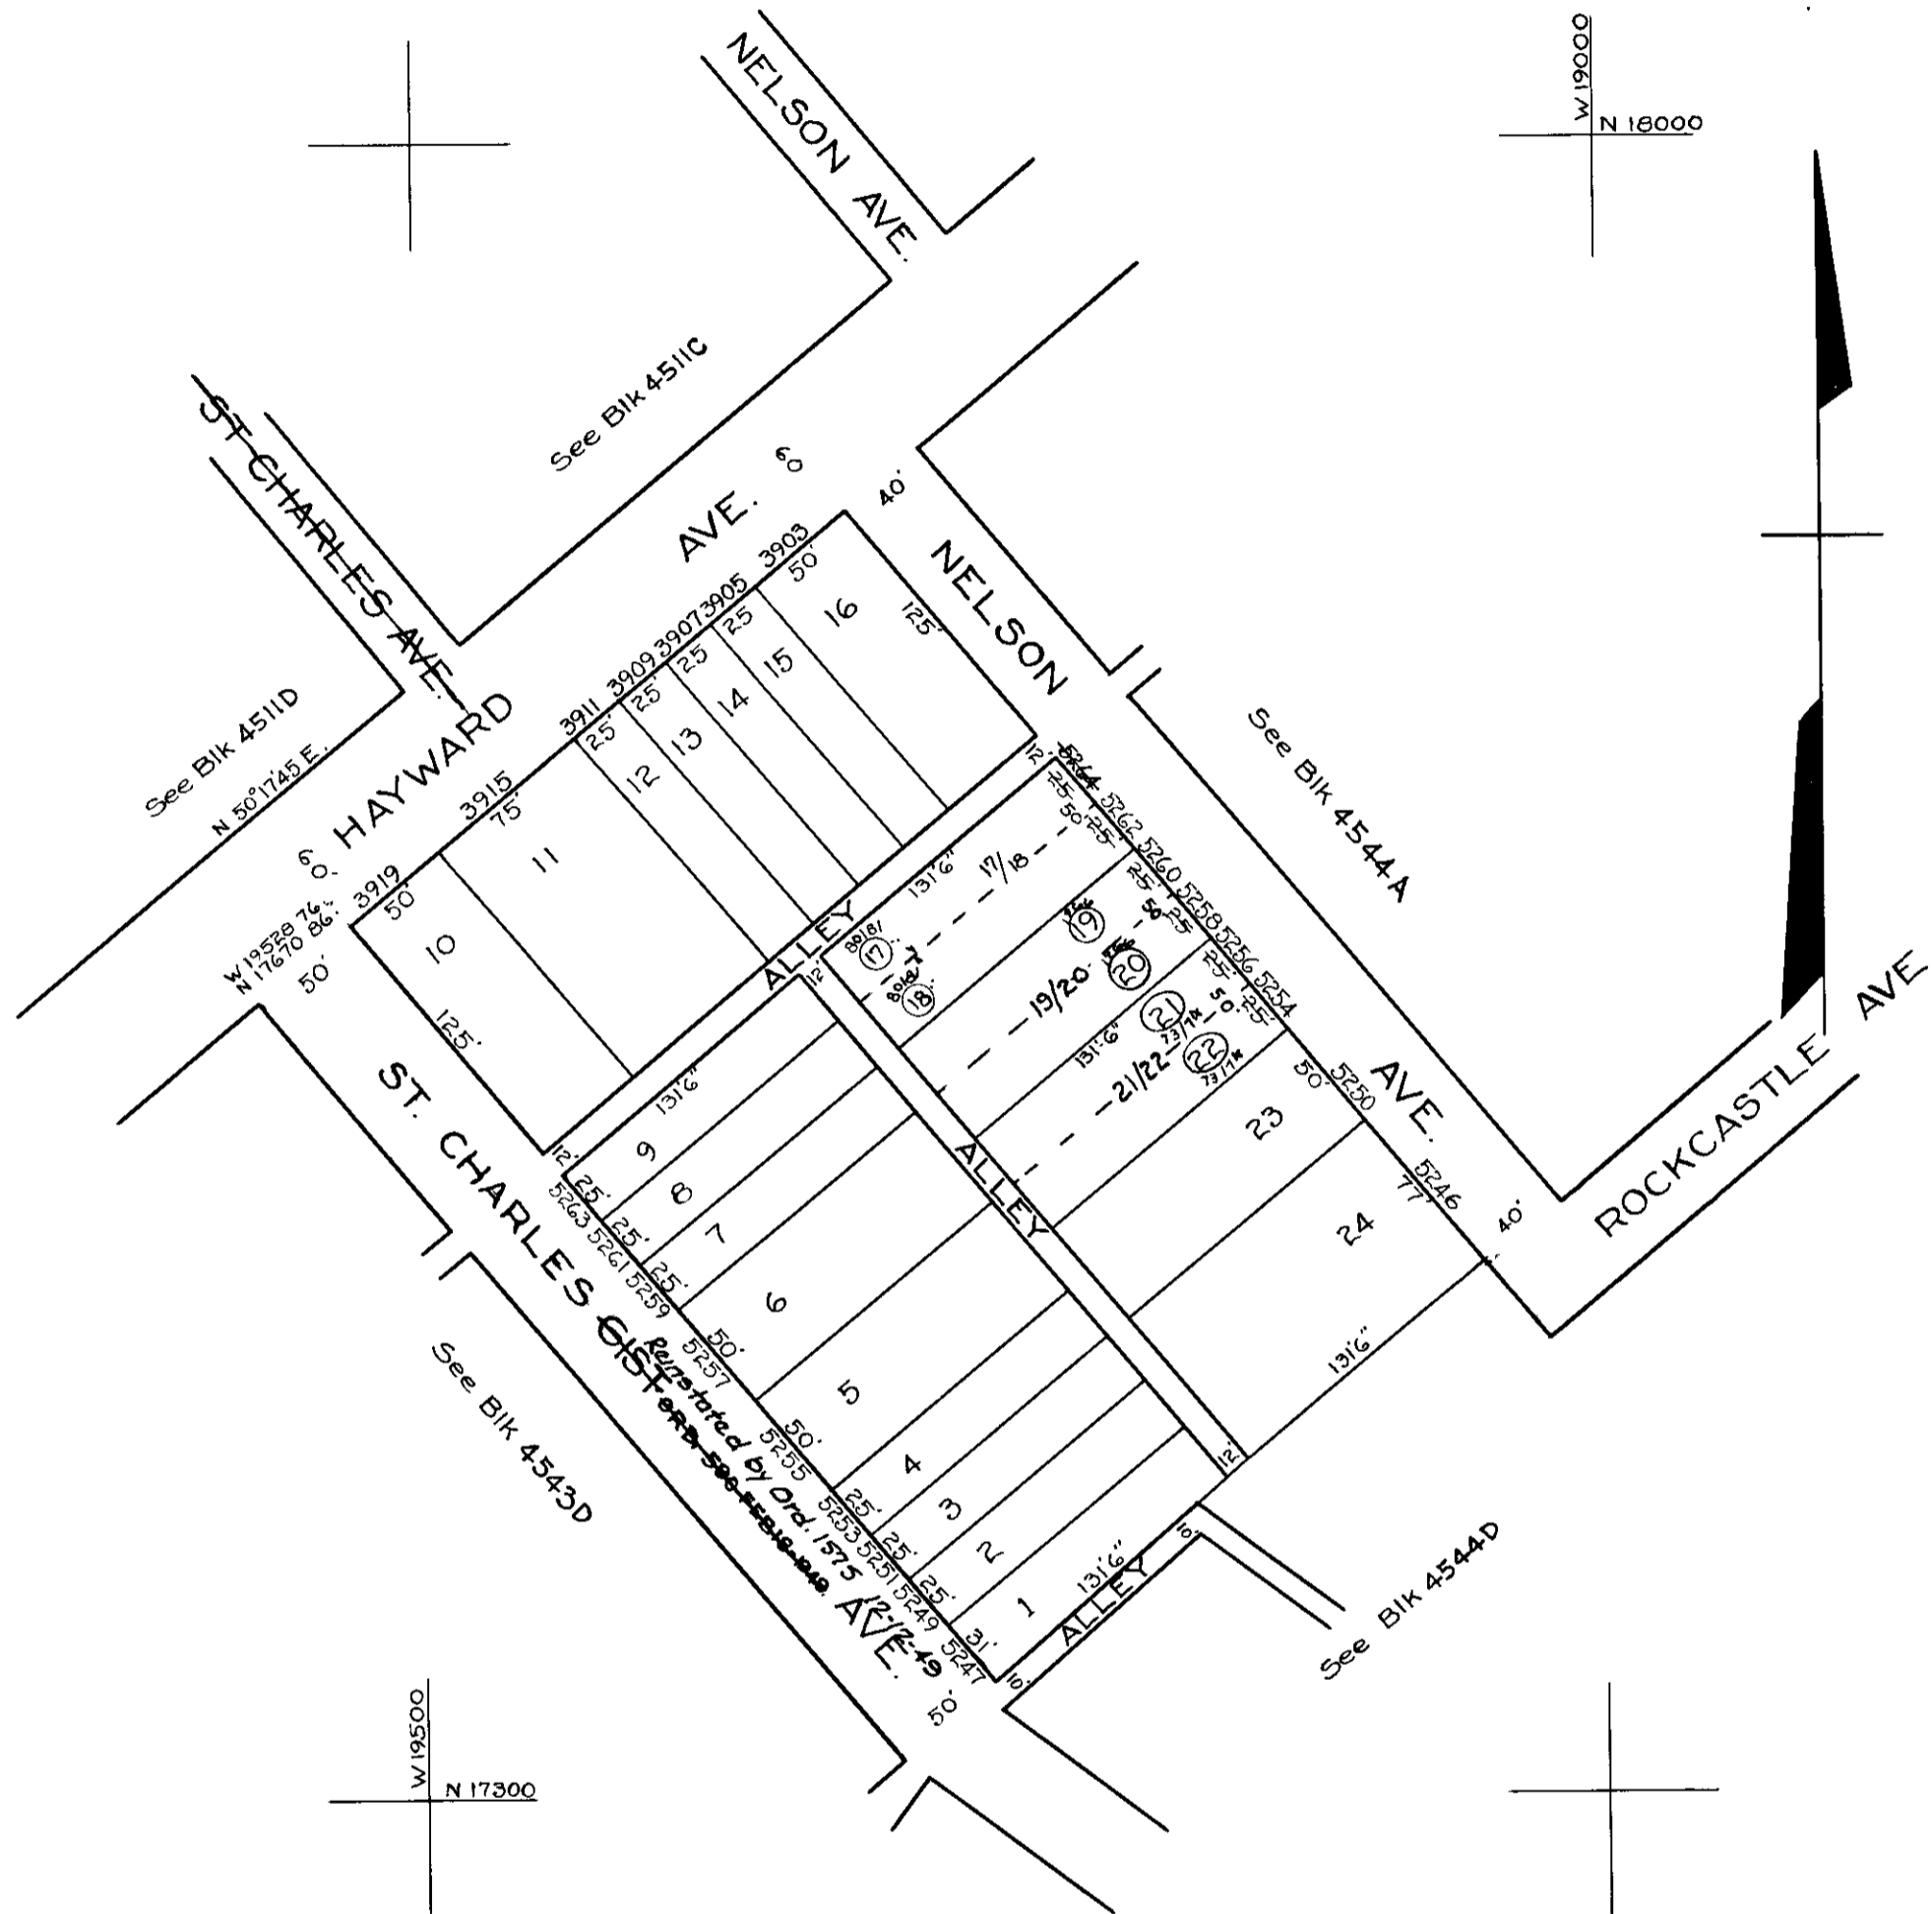

NOTICE

THIS IS A REAL PROPERTY PLAT AS PROVIDED
 FOR UNDER ARTICLE 76(4) OF THE CITY CHARTER
 IT IS COMPILED FROM TITLE AND OTHER
 SOURCES AND IS NOT AN AUTHENTIC SURVEY

NOTE ÷ BLOCK 27-21-9 FOR 1941.

4544

CITY OF BALTIMORE
 DEPARTMENT OF PUBLIC WORKS
 BUREAU OF PLANS & SURVEYS
 PROPERTY LOCATION DIVISION

WARD 27 SECTION 21
 BLOCK 4544

SCALE 1 IN = 80 FT. DATE JULY 1931

TRACED BY *A. Baunfeld*
 LETTERED BY *A. Baunfeld*

CHECKED BY