


REVISIONS  
 Lot 29/30 per C Sh 625  
 Dim Lots 1-15 per C Sol. C Sh 693  
 Lots 34 To 47 Dim Changed Per Survey C.Sh. 3149 B  
 Lots 20 & 21 DIM CORRECTED PER DEED C.Sh.3168.  
 ST. NAME COR'D PER P.L.S.: C.S.H. 13A  
 LOTS 35 & 36 CONS'D PER O.C.S.H. 94-057

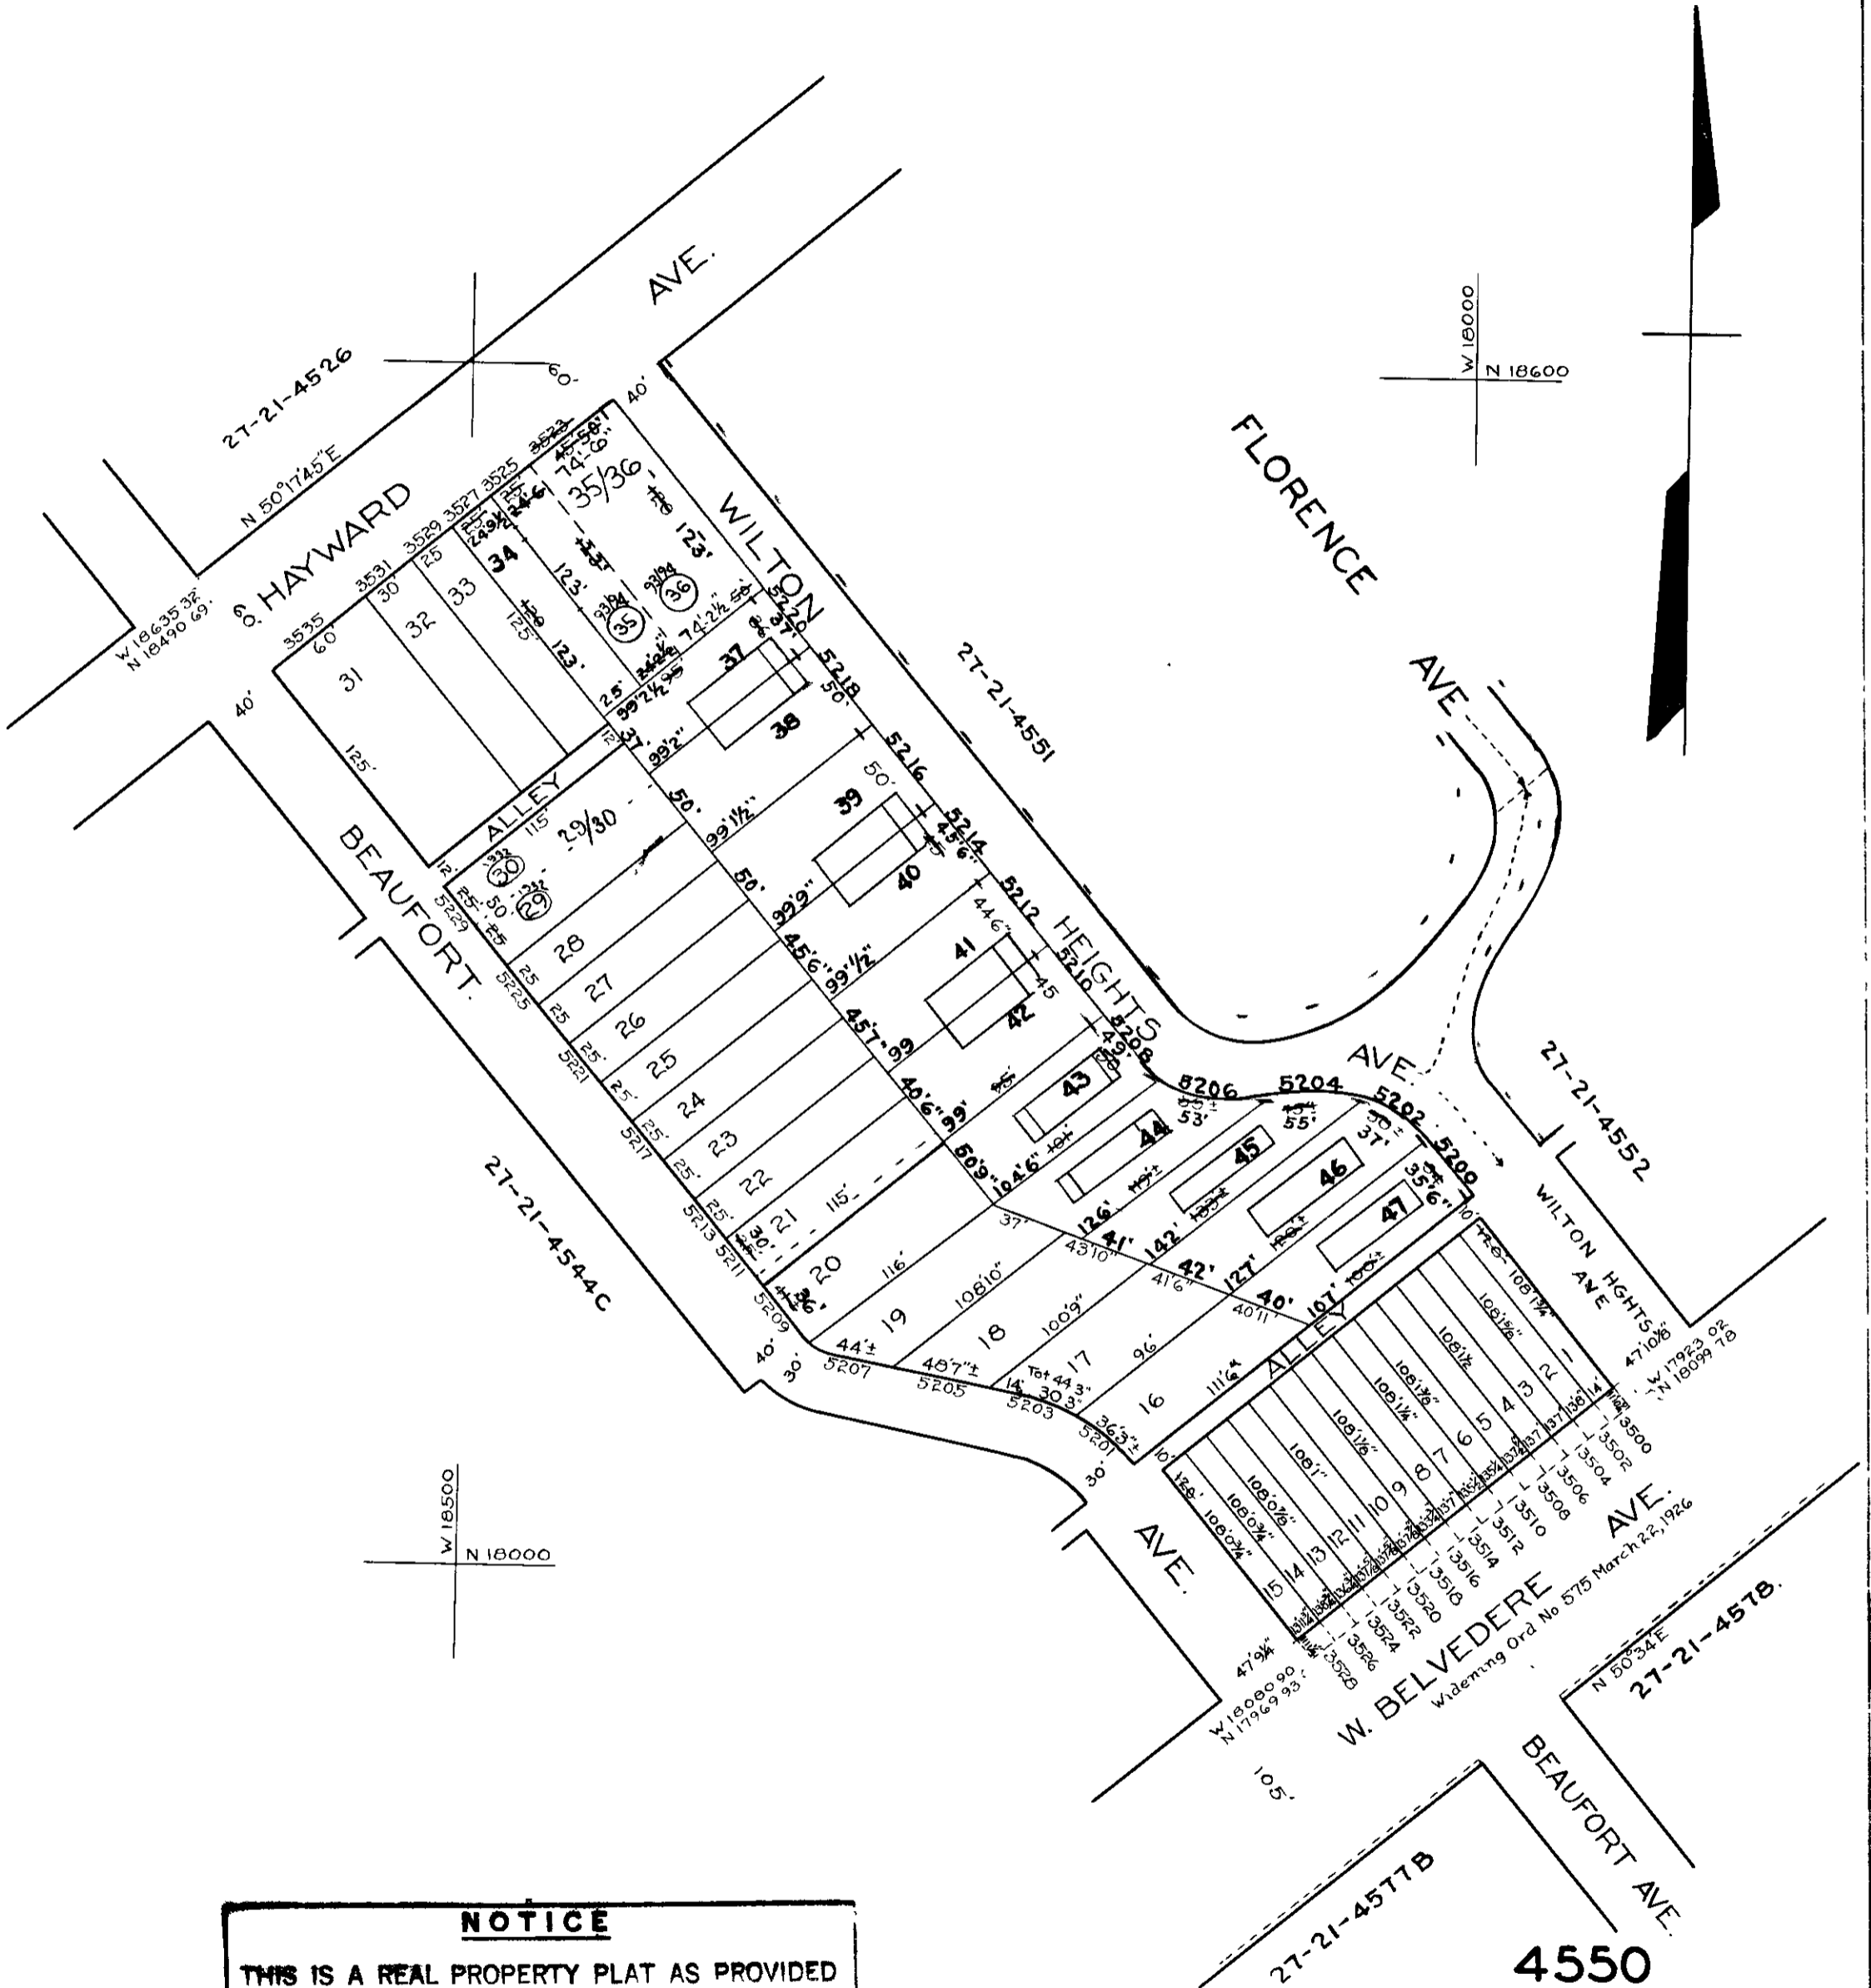

**NOTICE**

THIS IS A REAL PROPERTY PLAT AS PROVIDED FOR UNDER ARTICLE 76(d) OF THE CITY CHARTER IT IS COMPILED FROM TITLE AND OTHER SOURCES AND IS NOT AN AUTHENTIC SURVEY

NOTE ÷ BLOCK 27-21-13 FOR 1941.

TRACED BY *S. Bauersfeld*  
 LETTERED BY *S. Bauersfeld*  
 CHECKED BY

**4550**  
 CITY OF BALTIMORE  
 DEPARTMENT OF PUBLIC WORKS  
 BUREAU OF PLANS & SURVEYS  
 PROPERTY LOCATION DIVISION  
 WARD **27** SECTION **21**  
 BLOCK **4550**  
 SCALE 1/4" = 80 FT. DATE JUNE 1931