


REVISIONS
 Dim. Lots 1-19 per C Sol. C 54 698
 ST. NAME CORD PER P.L.S.; C. 5H. 16A

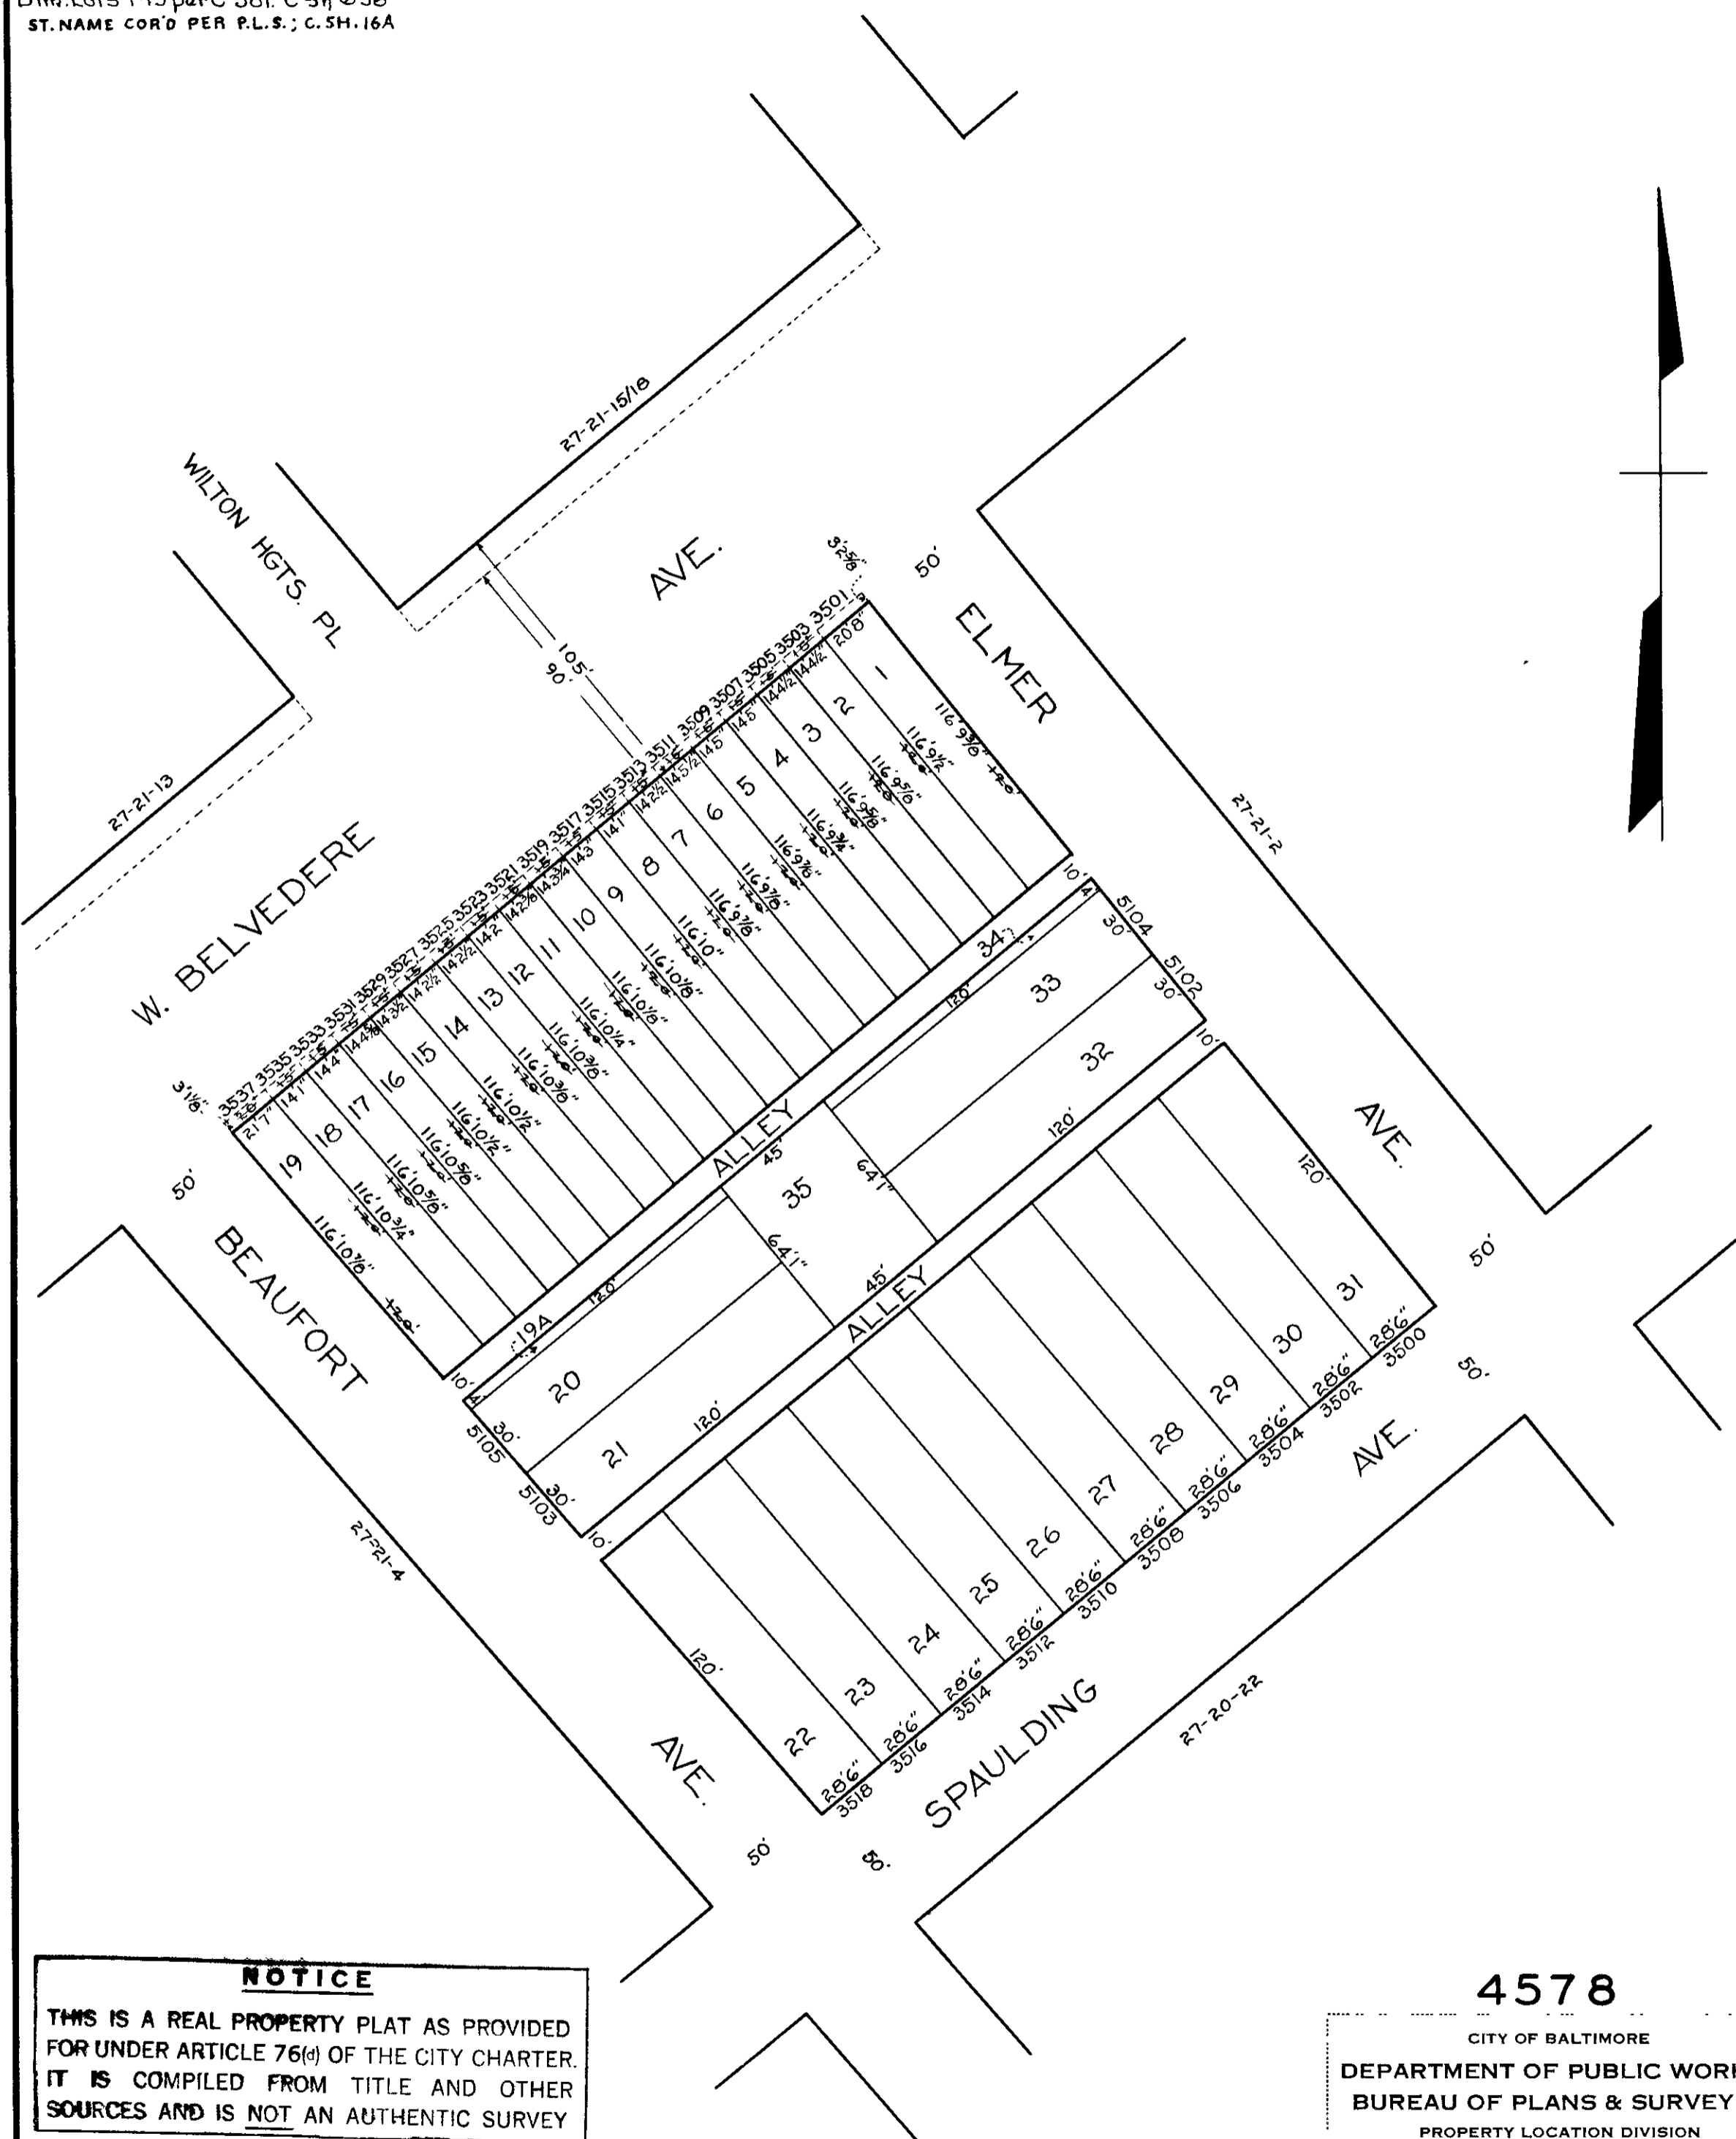

NOTICE
 THIS IS A REAL PROPERTY PLAT AS PROVIDED
 FOR UNDER ARTICLE 76(d) OF THE CITY CHARTER.
 IT IS COMPILED FROM TITLE AND OTHER
 SOURCES AND IS NOT AN AUTHENTIC SURVEY

TRACED BY *S. Bauersfeld*
 LETTERED BY *S. Bauersfeld*
 CHECKED BY

NOTE ÷ BLOCK 27-21-3 FOR 1943.

4578
 CITY OF BALTIMORE
 DEPARTMENT OF PUBLIC WORKS
 BUREAU OF PLANS & SURVEYS
 PROPERTY LOCATION DIVISION
 WARD **27** SECTION **21**
 BLOCK **4578**
 SCALE 1 IN. = 50 FT. DATE SEPT 1931