


REVISIONS
 LOTS 13-4, 25 & 26 PER DEED, C. 54.30-1G6

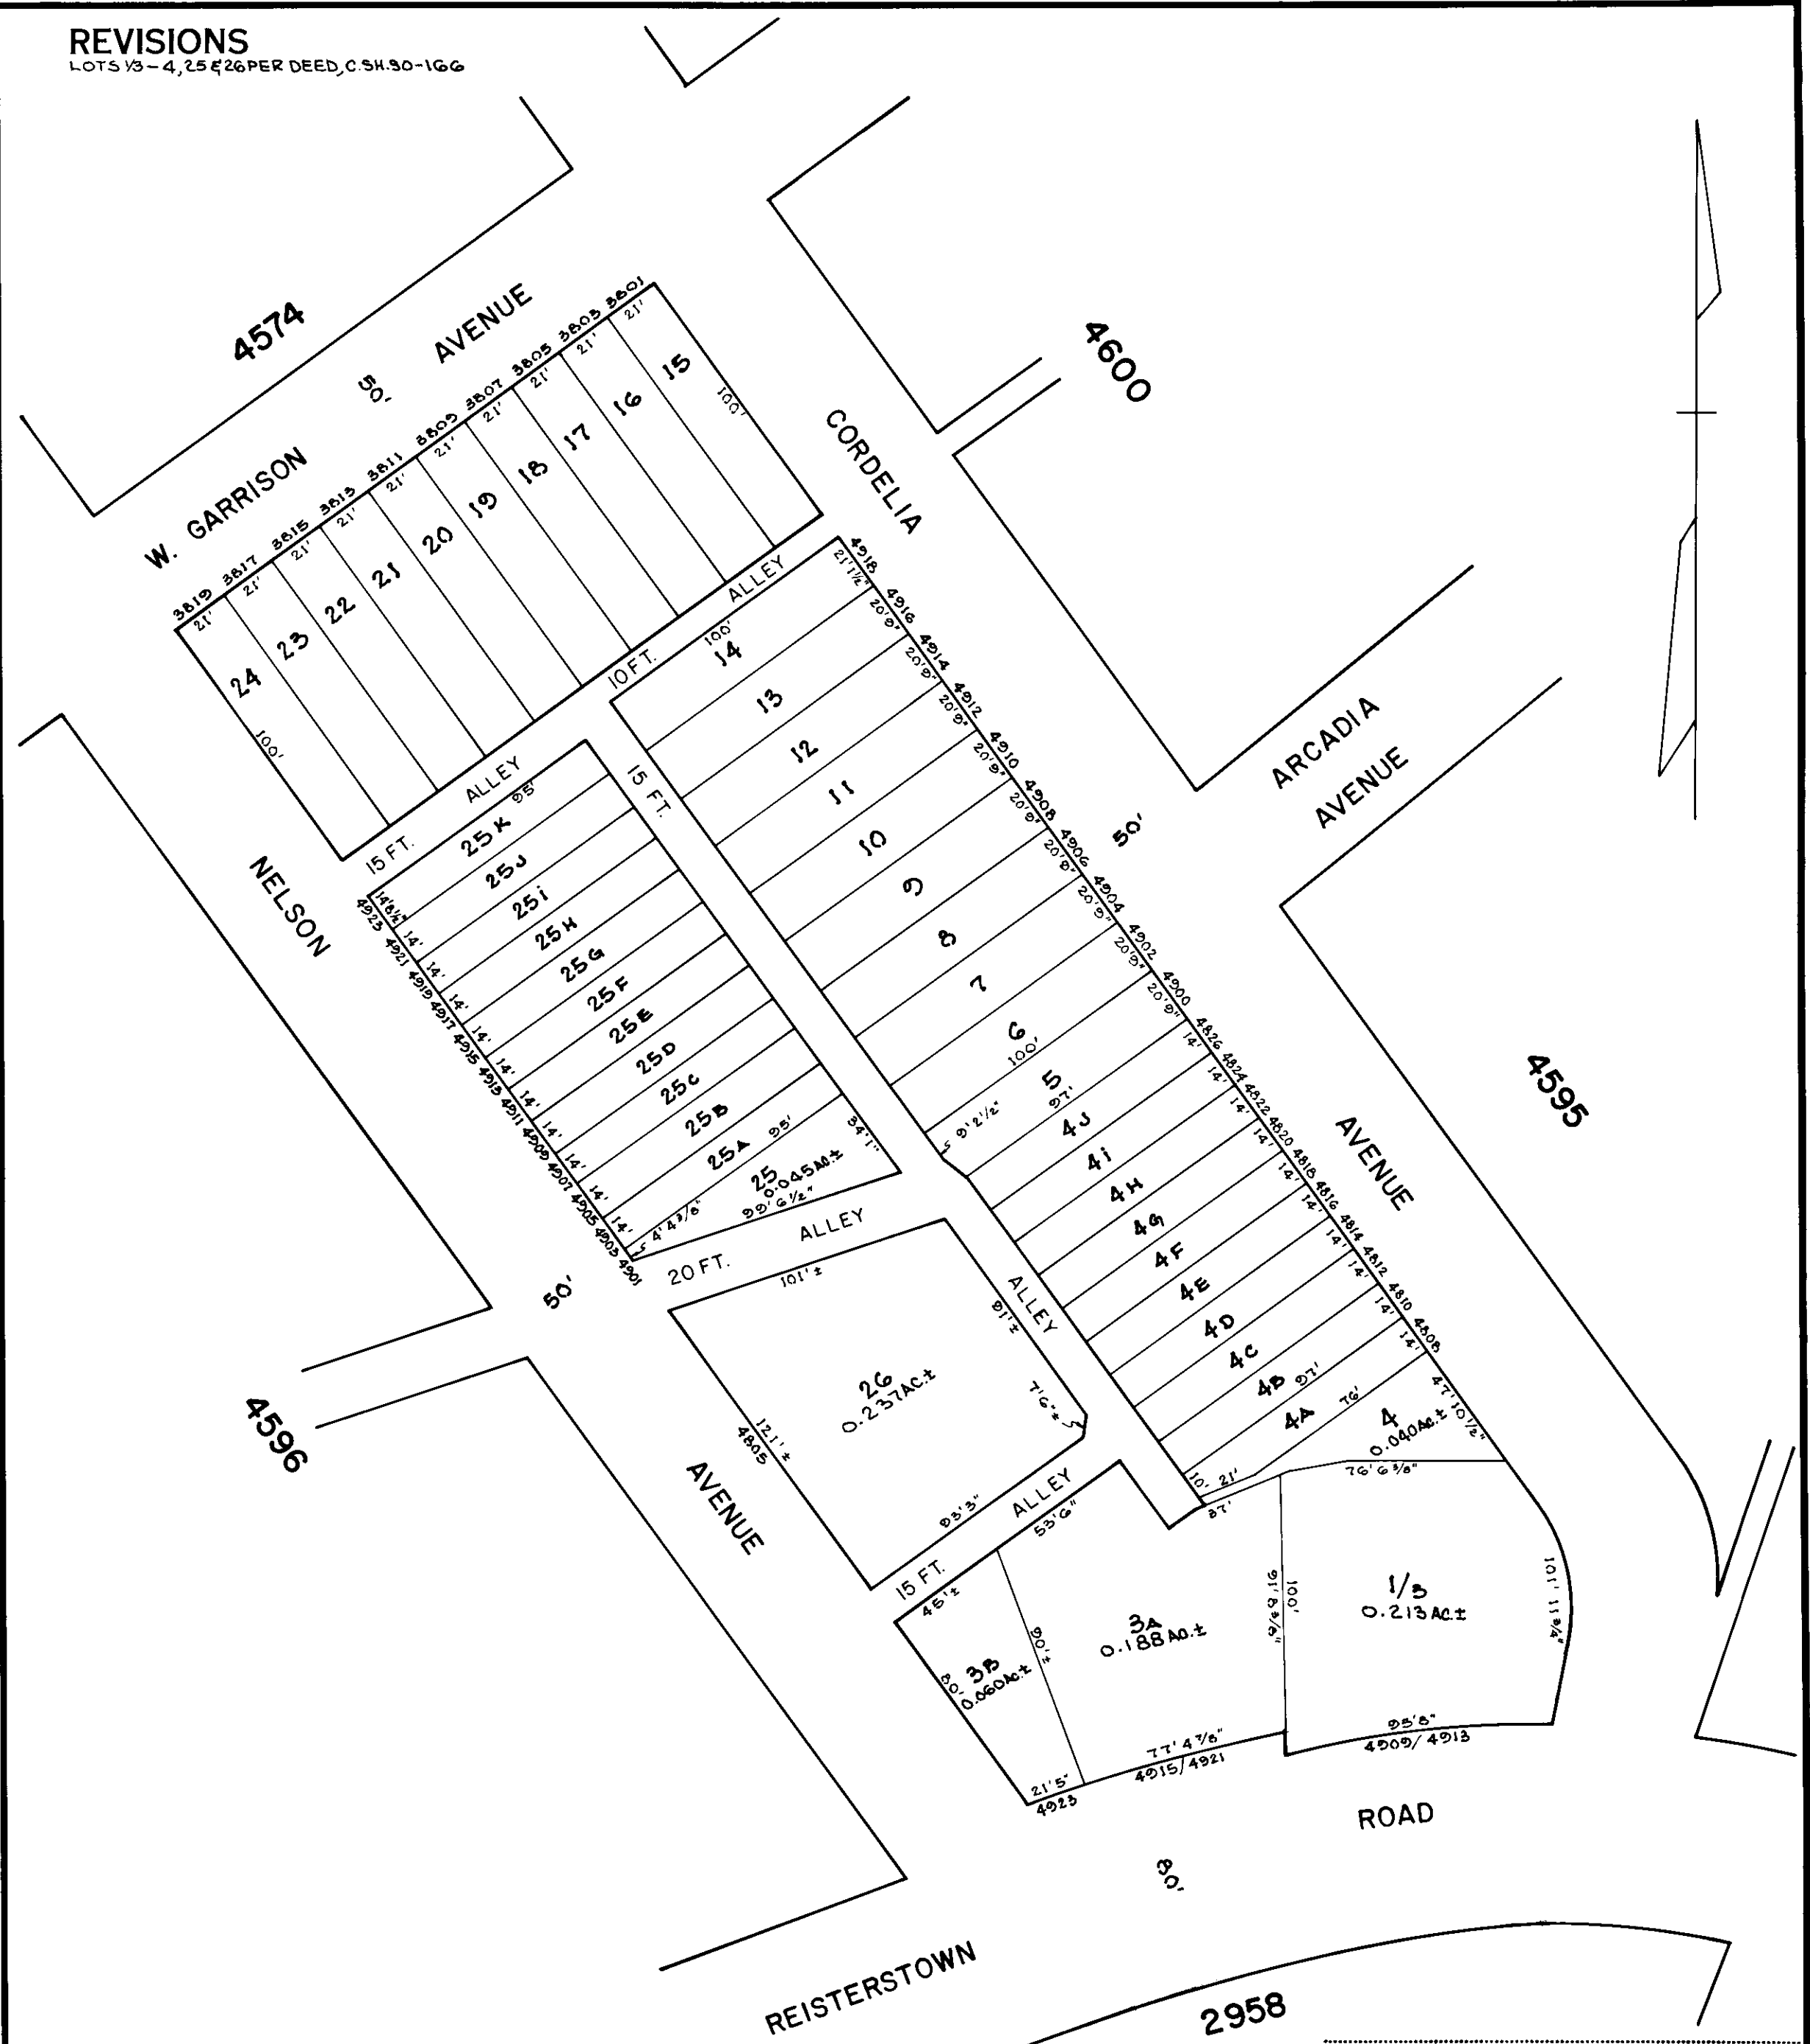

TRACED BY R.T. CAVALAUGH
 LETTERED BY R.T. CAVALAUGH
 CHECKED BY _____

NOTICE
 THIS IS A REAL PROPERTY PLAT AS PROVIDED FOR UNDER ARTICLE 76(d) OF THE CITY CHARTER. IT IS COMPILED FROM TITLE AND OTHER SOURCES AND IS NOT AN AUTHENTIC SURVEY.

CITY OF BALTIMORE
 DEPARTMENT OF PUBLIC WORKS
 PROPERTY LOCATION SECTION
 WARD 27 SECTION 20
 BLOCK 4595 A
 SCALE 1" = 50' DATE January 1990