


REVISIONS

BLK. REVISED PER APP. C. S. H. 76-067 - 76-061
 LOTS 1/5 & 5/5 PER. SUB. DIV. C. S. H. 86-011

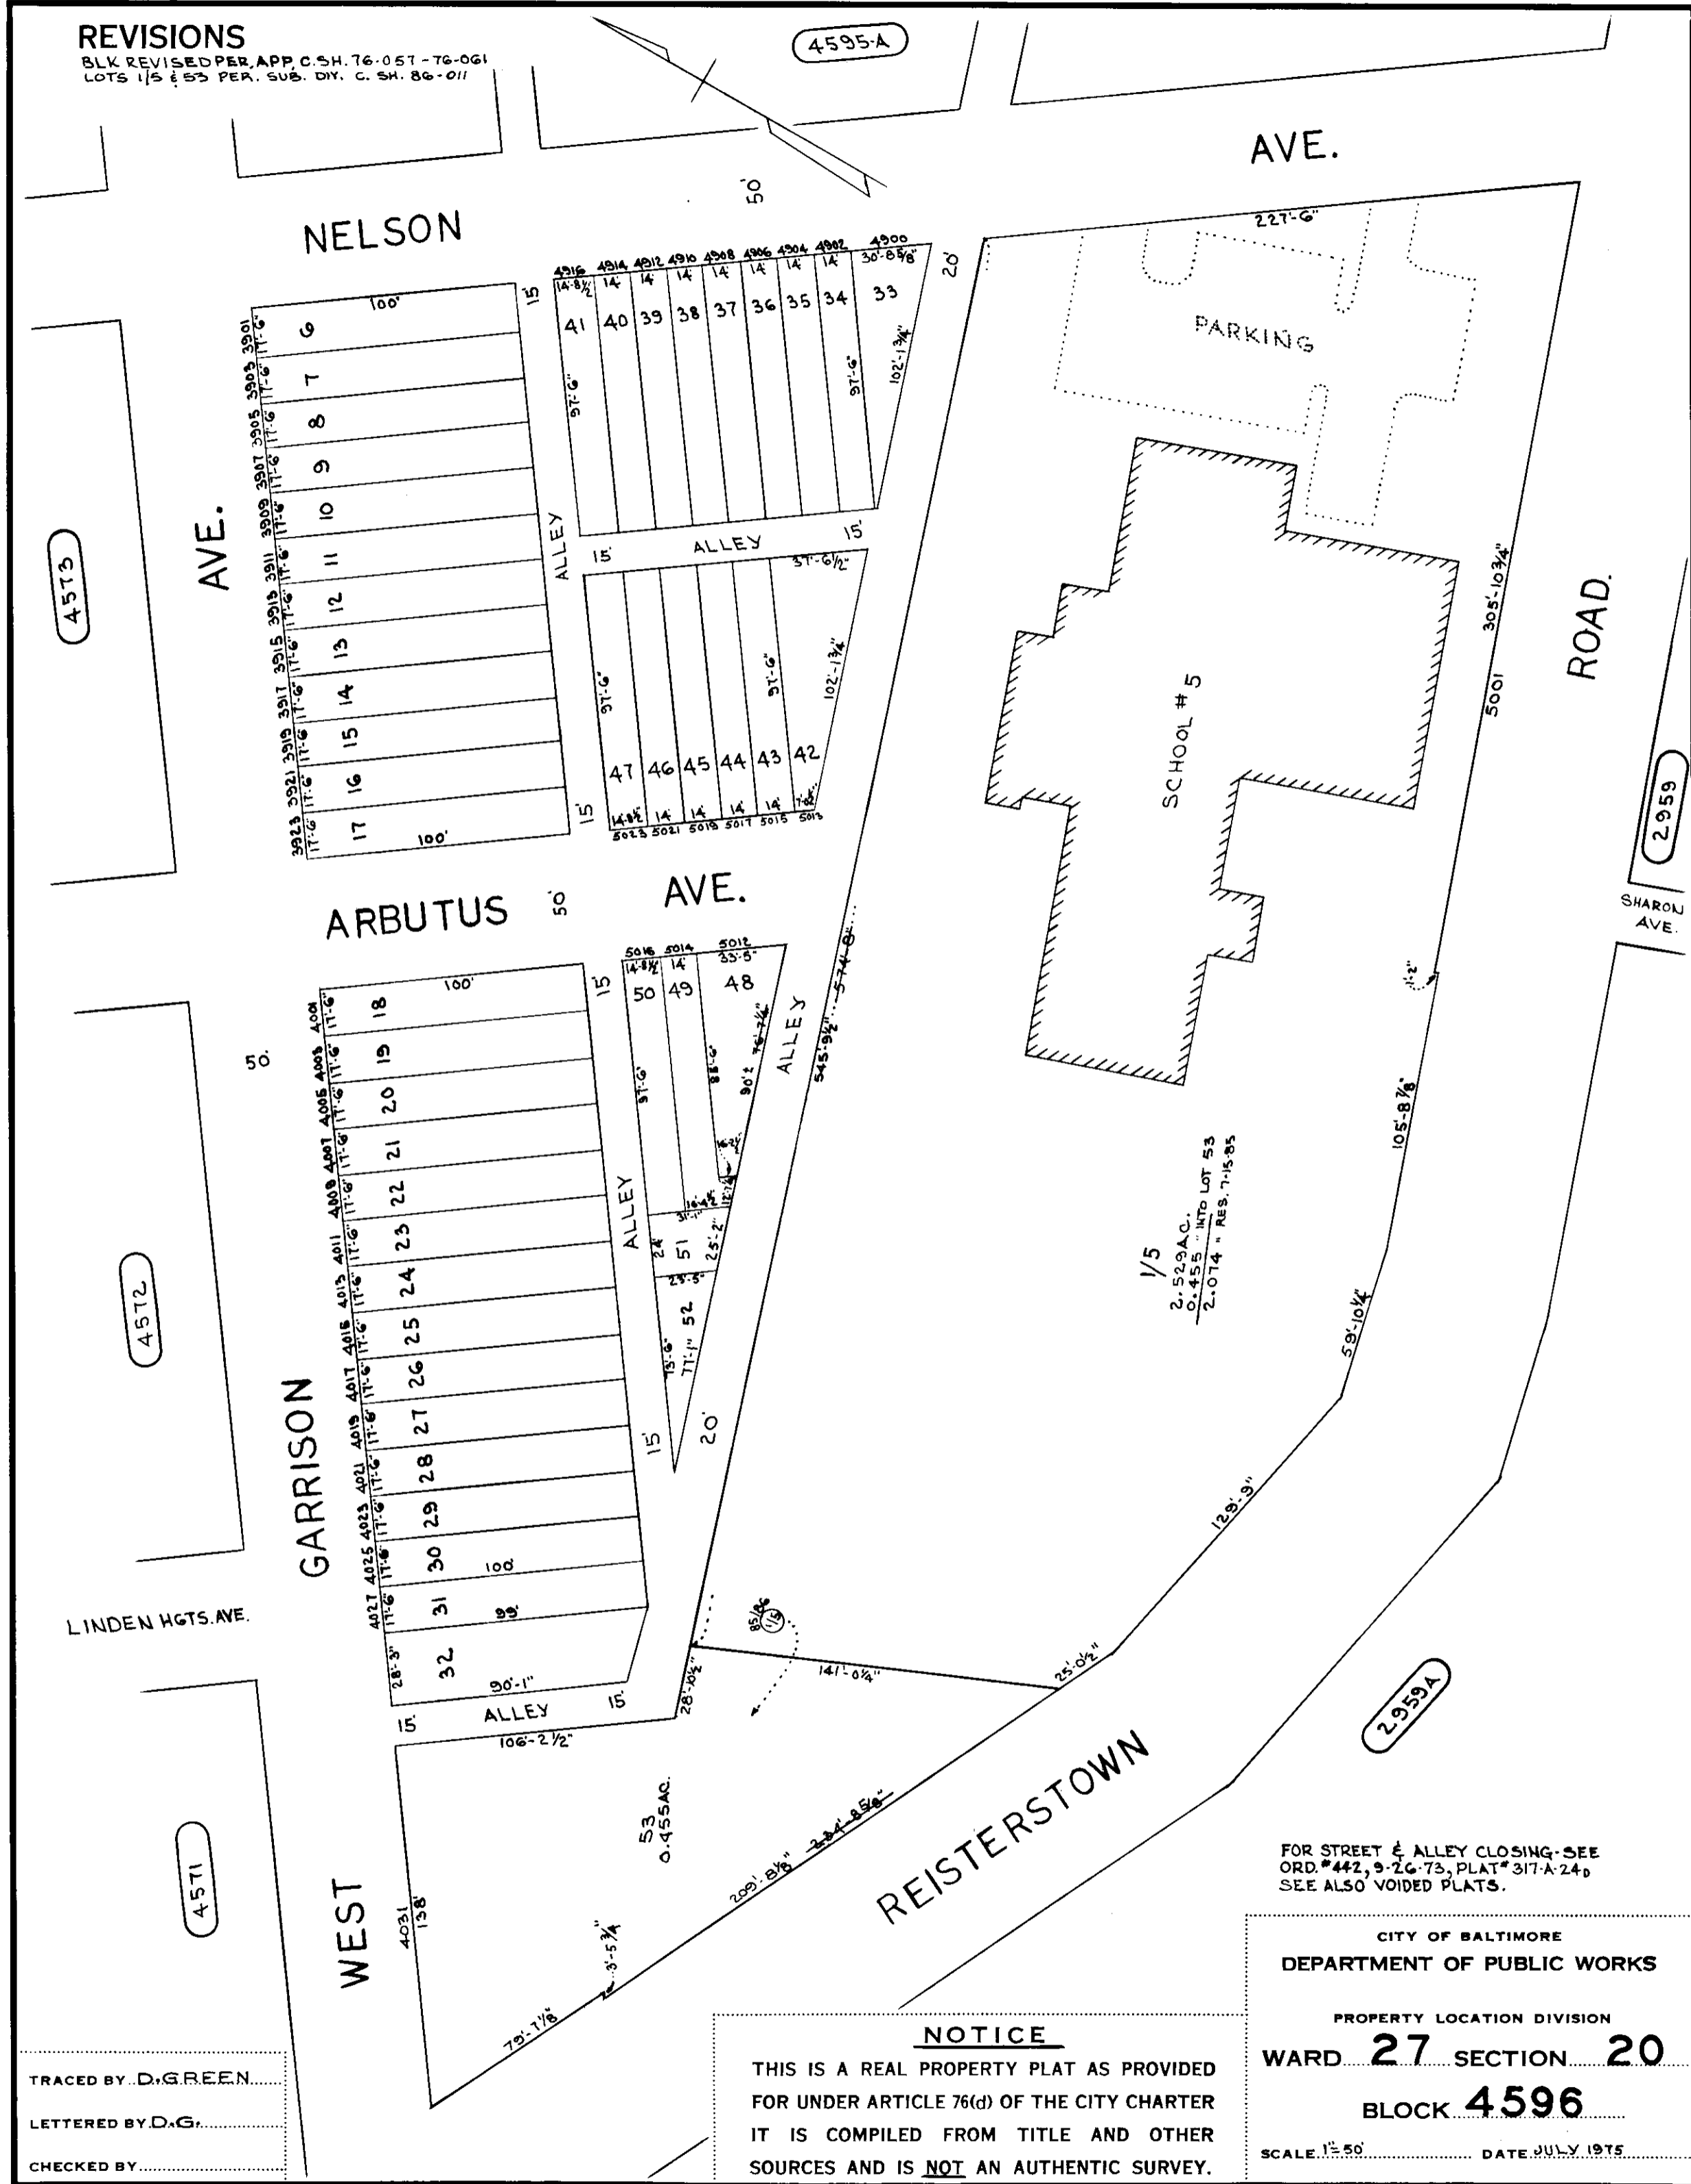

TRACED BY D. GREEN
 LETTERED BY D. G.
 CHECKED BY

NOTICE
 THIS IS A REAL PROPERTY PLAT AS PROVIDED
 FOR UNDER ARTICLE 76(d) OF THE CITY CHARTER
 IT IS COMPILED FROM TITLE AND OTHER
 SOURCES AND IS NOT AN AUTHENTIC SURVEY.

FOR STREET & ALLEY CLOSING - SEE
 ORD. #442, 9-26-73, PLAT #317-A-24b
 SEE ALSO VOIDED PLATS.

CITY OF BALTIMORE
 DEPARTMENT OF PUBLIC WORKS
 PROPERTY LOCATION DIVISION
 WARD **27** SECTION **20**
 BLOCK **4596**
 SCALE 1" = 50' DATE JULY 1975