


REVISIONS

Lot 33 Dim. Change Per Deed C. 5h. 2204
 Lots 21A to 22A Dim. Change Per Deed C. 5h. 2207A
 Lot 24 Divided Per App 283033 & Deed C. 5h. 4099

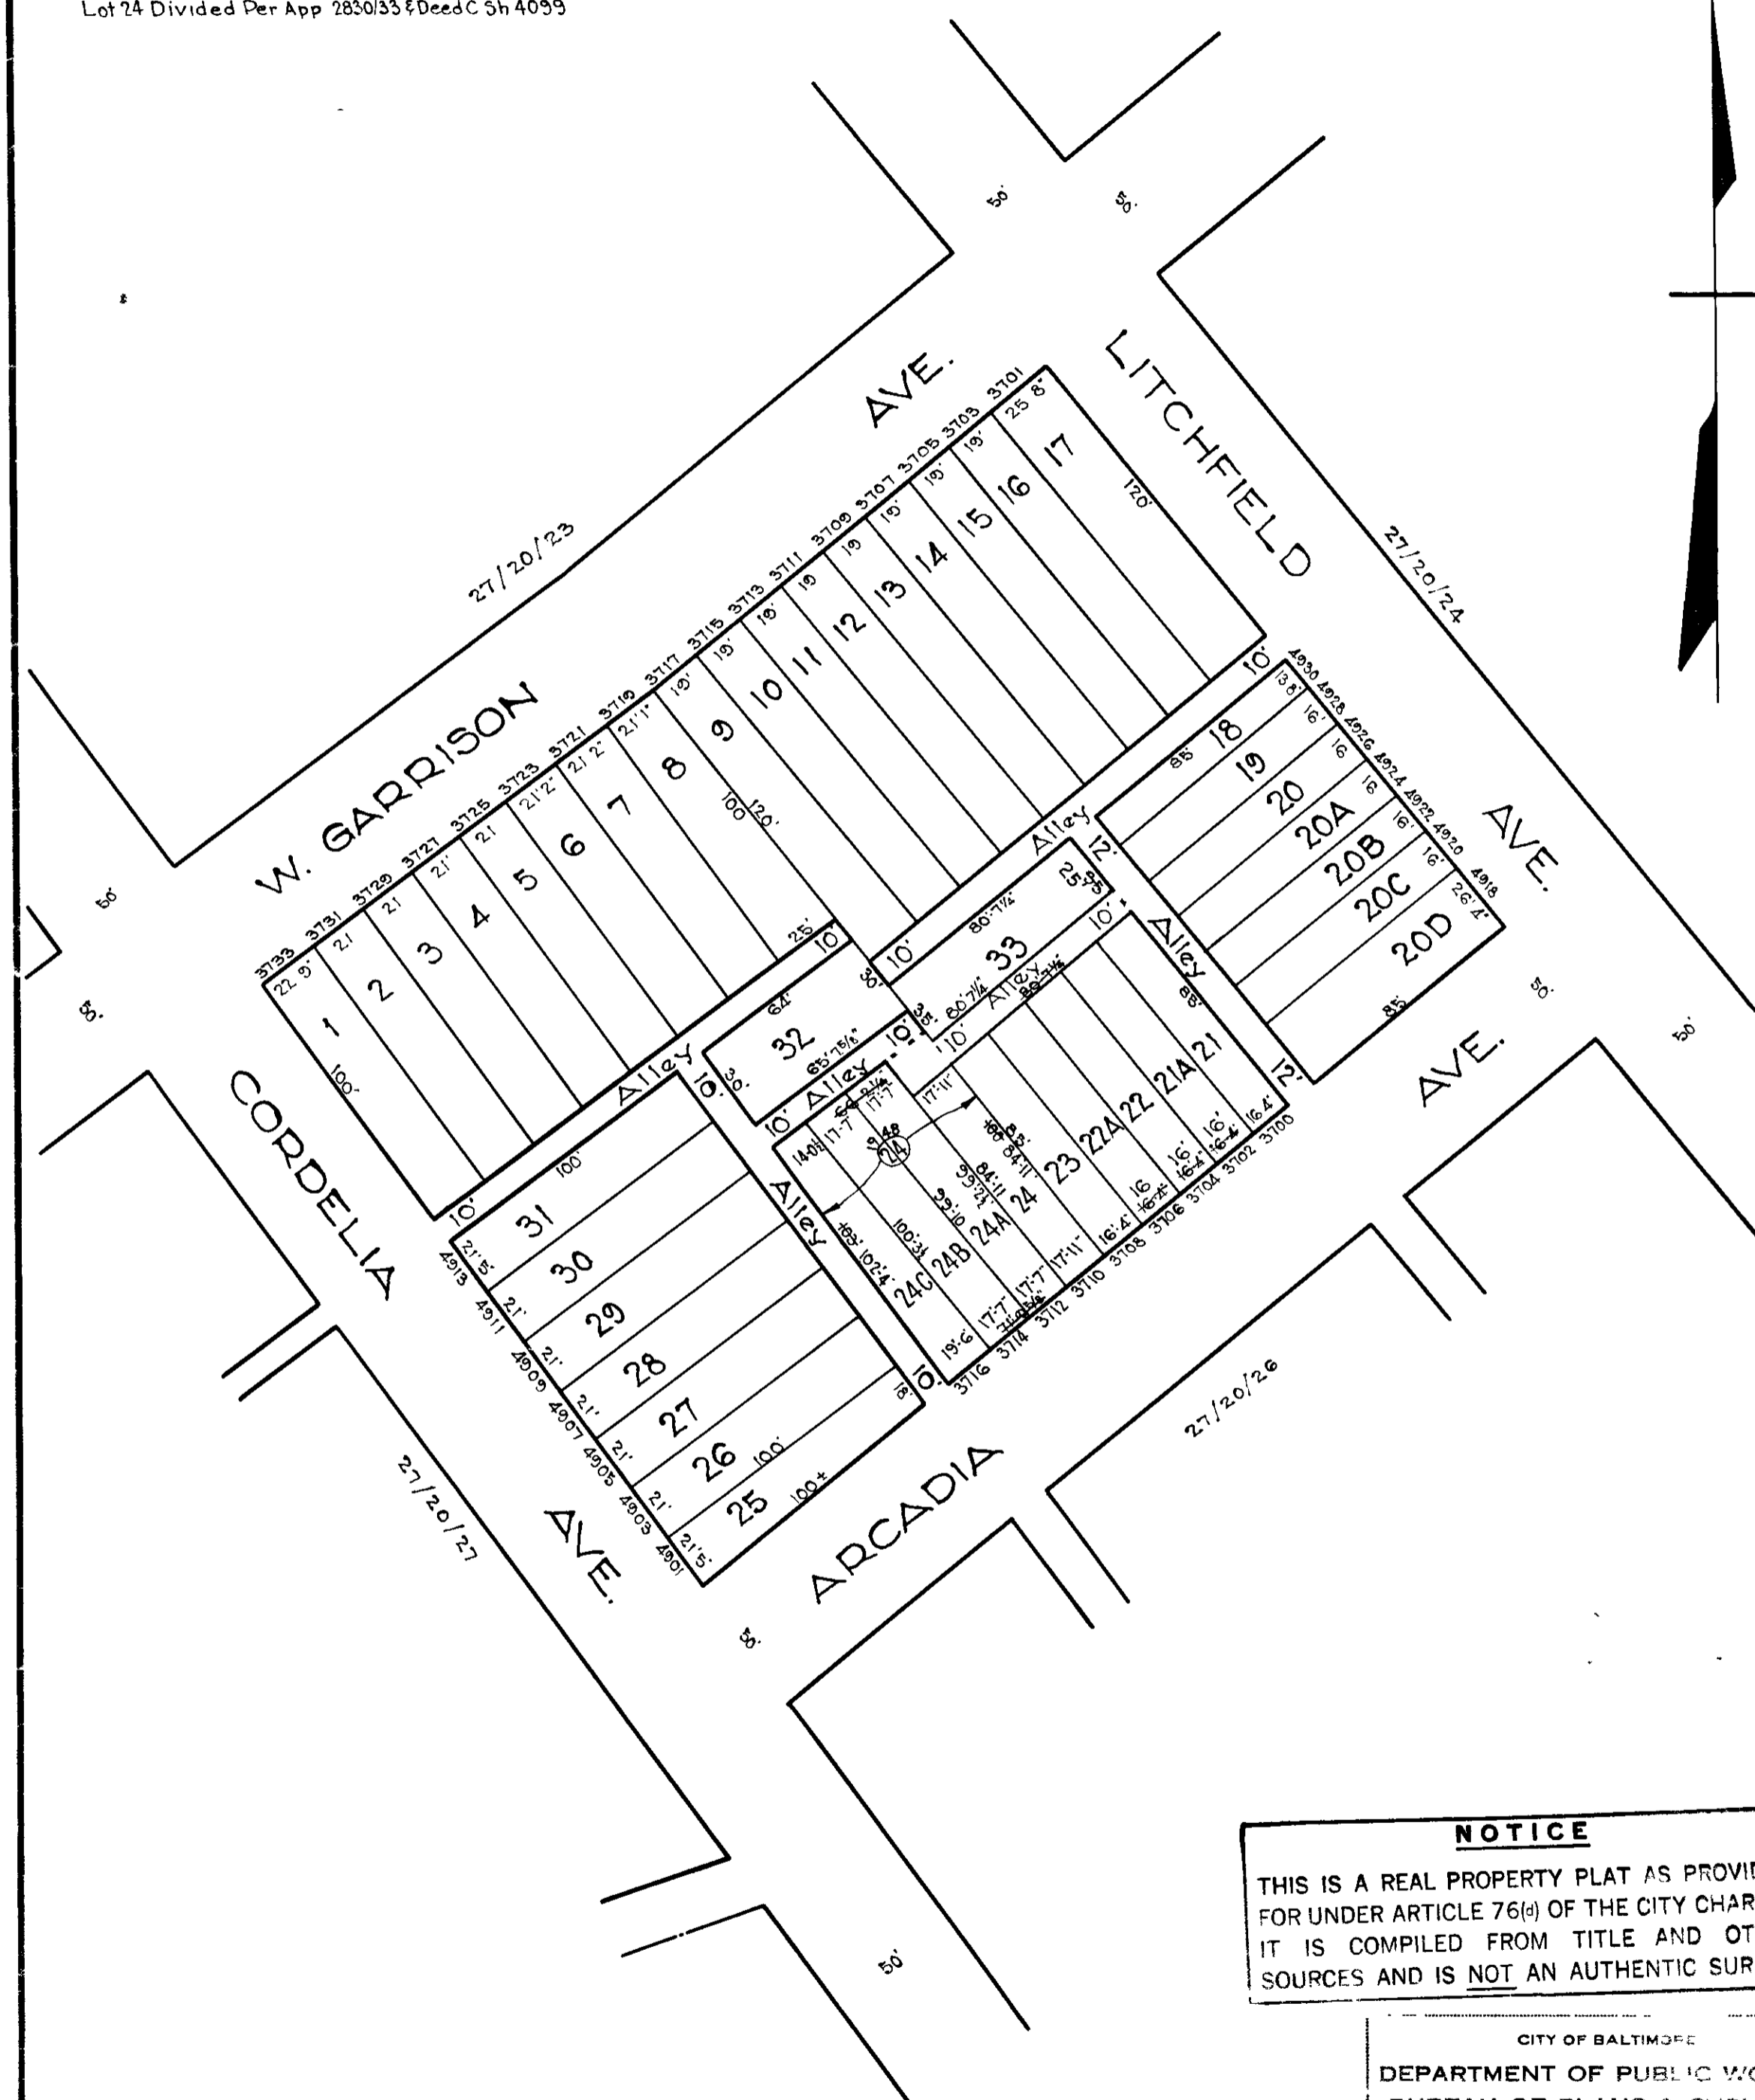

NOTICE
 THIS IS A REAL PROPERTY PLAT AS PROVIDED
 FOR UNDER ARTICLE 76(h) OF THE CITY CHARTER
 IT IS COMPILED FROM TITLE AND OTHER
 SOURCES AND IS NOT AN AUTHENTIC SURVEY

CITY OF BALTIMORE
 DEPARTMENT OF PUBLIC WORKS
 BUREAU OF PLANS & SURVEYS
 PROPERTY LOCATION DIVISION

SECTION 20
 BLOCK 4600

TRACED BY Geo. J. Moorehead
 LETTERED BY Geo. J. Moorehead
 CHECKED BY _____

NOTE: BLOCK 27-20-31 FOR 1941.

RECORD OFFICE BLOCK 4600 1" = 50' 0" DATE March, 1931