


REVISIONS

Lot 1/10 DIVIDED PER APP. 1331/59 C. Sh. 1360.
 Lots 36 to 40 Consid Per P.S. Ch. Sh. 3754
 Lot 35 Part To Beaufort & Manchester Aves Per P.S. C. Sh. 3754.
 Lots 41 to 50 Ho. No. Changed Per B.S.C. Sh. 4056A
 Lot 35/40 Divided Per App. 2360/2369 C. Sh. No. 4175

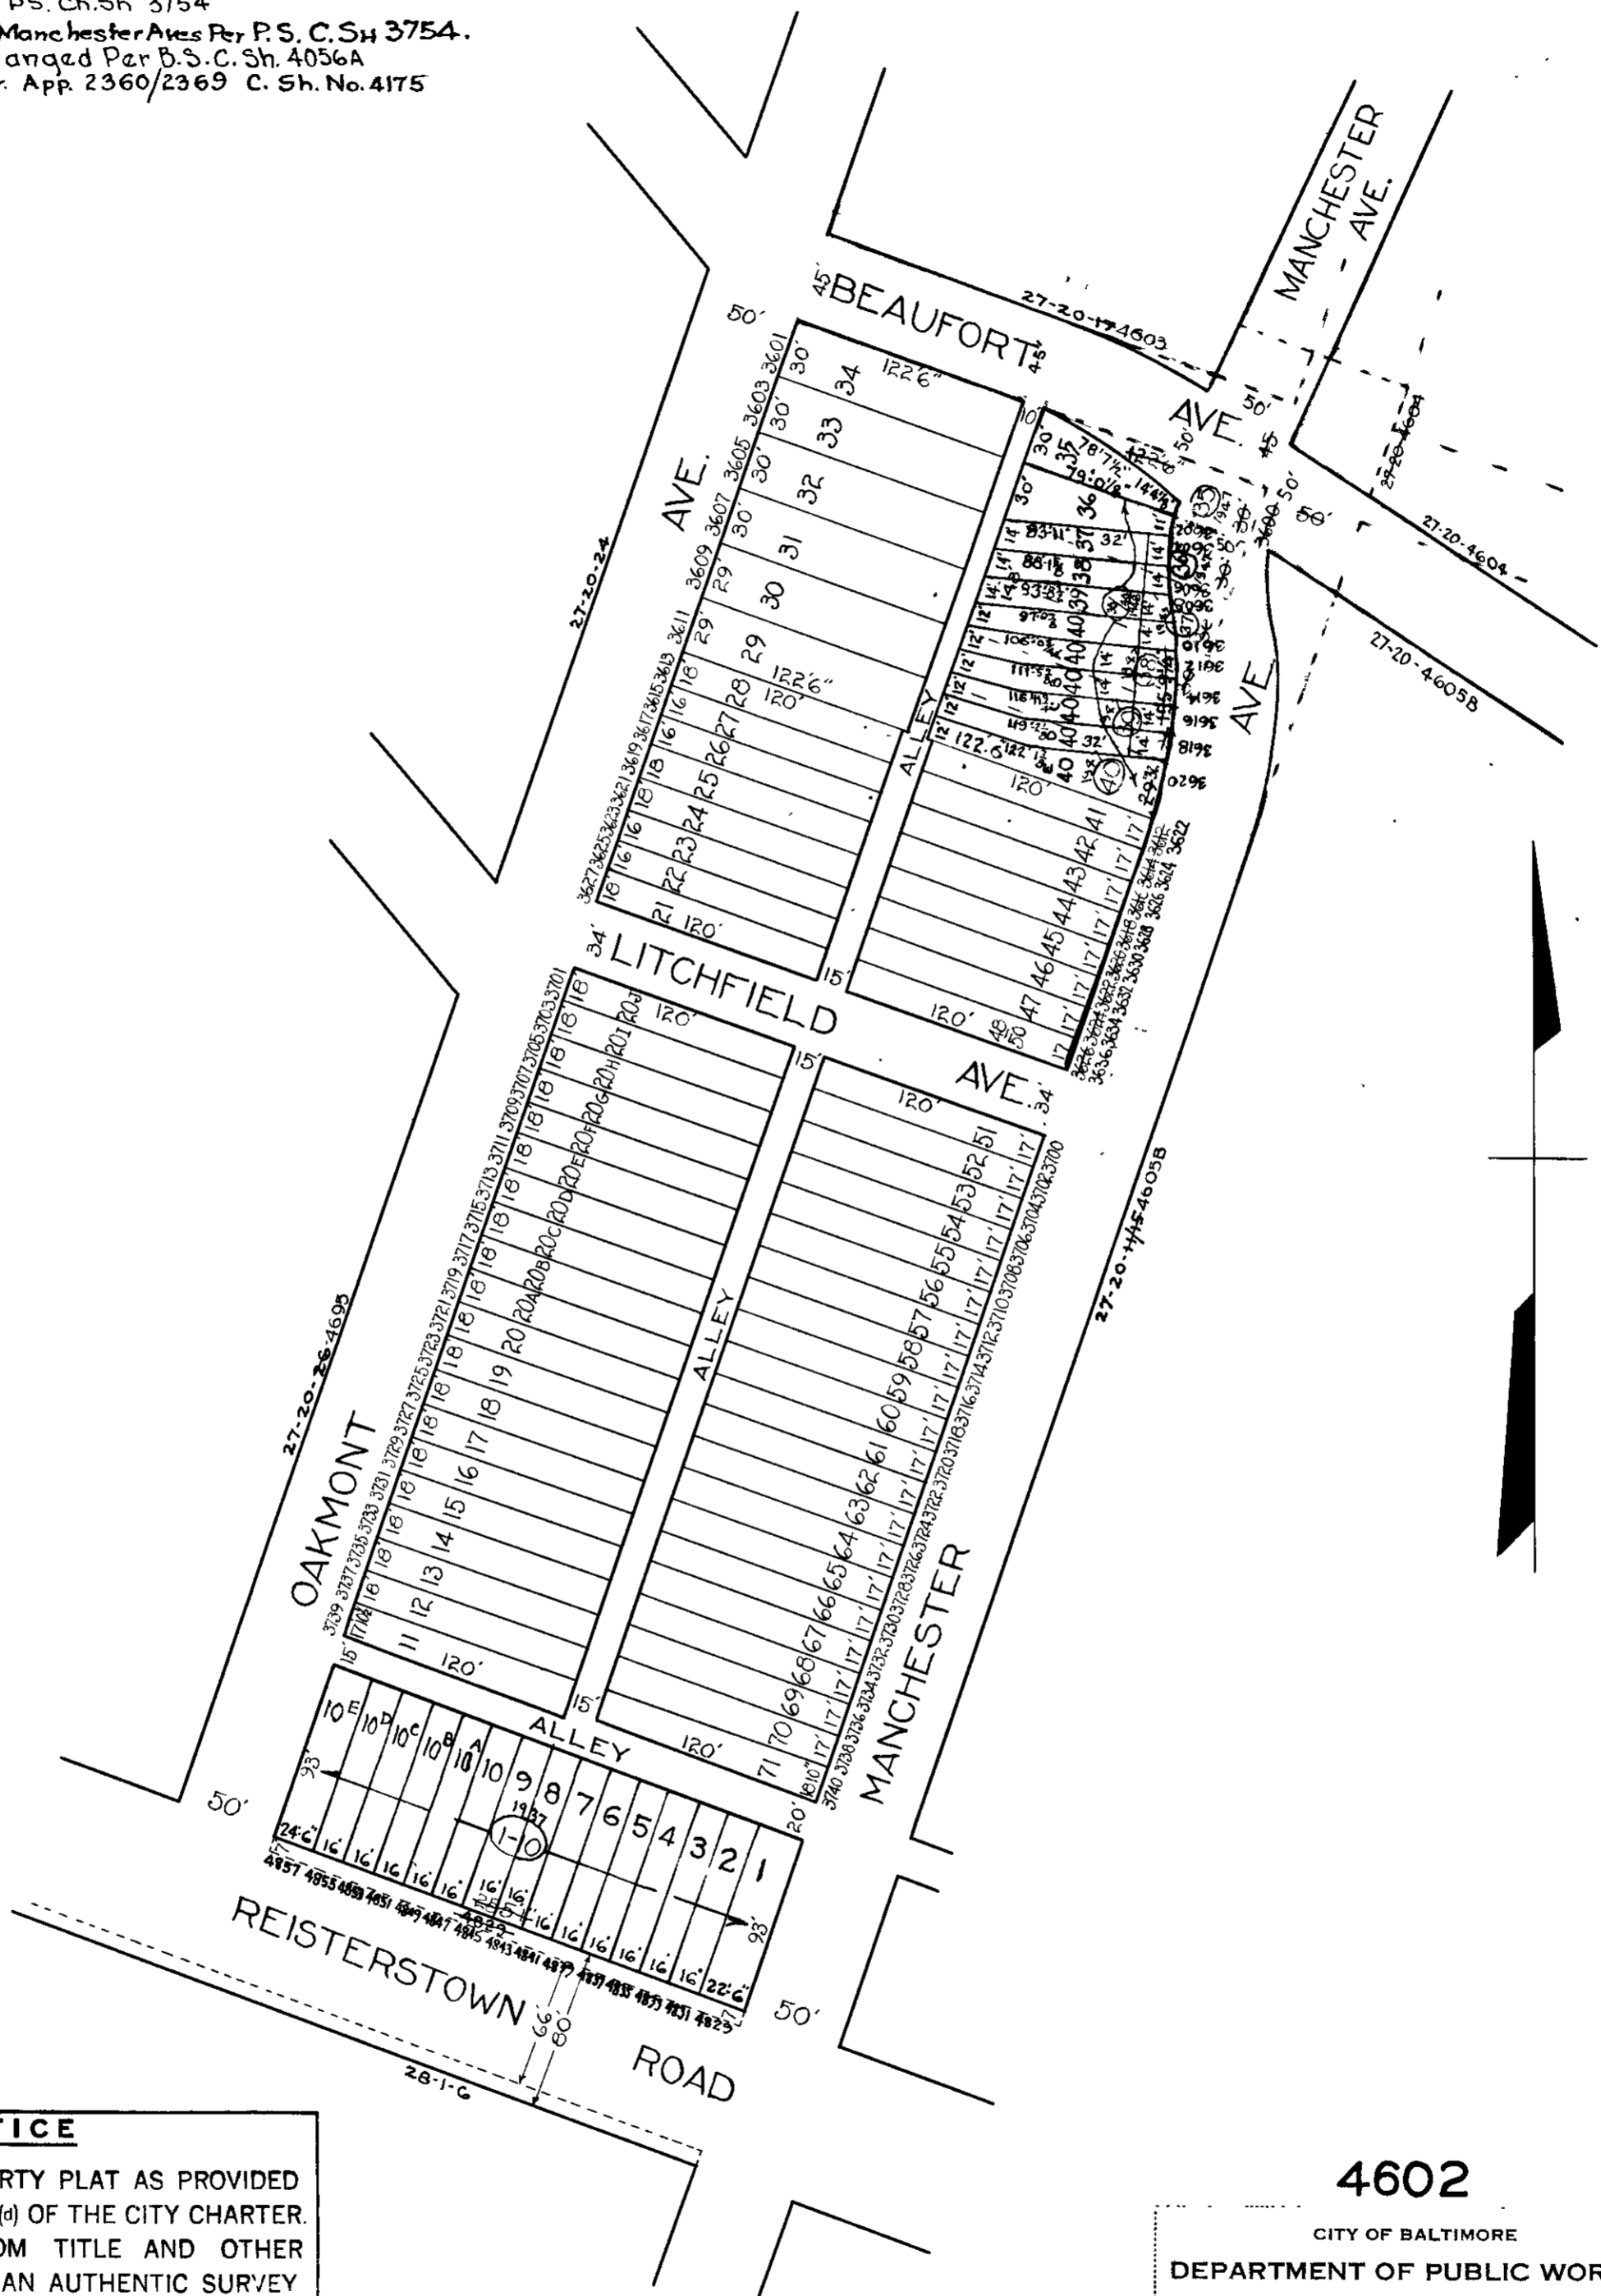

NOTICE

THIS IS A REAL PROPERTY PLAT AS PROVIDED FOR UNDER ARTICLE 76(d) OF THE CITY CHARTER. IT IS COMPILED FROM TITLE AND OTHER SOURCES AND IS NOT AN AUTHENTIC SURVEY

NOTE: BLOCK 27-20-16 FOR 1941

TRACED BY *S. Bauersfeld*
 LETTERED BY *S. Bauersfeld*
 CHECKED BY

4602

CITY OF BALTIMORE
 DEPARTMENT OF PUBLIC WORKS
 BUREAU OF PLANS & SURVEYS
 PROPERTY LOCATION DIVISION

WARD **27** SECTION **20**
 BLOCK **4602**

SCALE 1 IN. = 80 FT. DATE AUG. 1931