
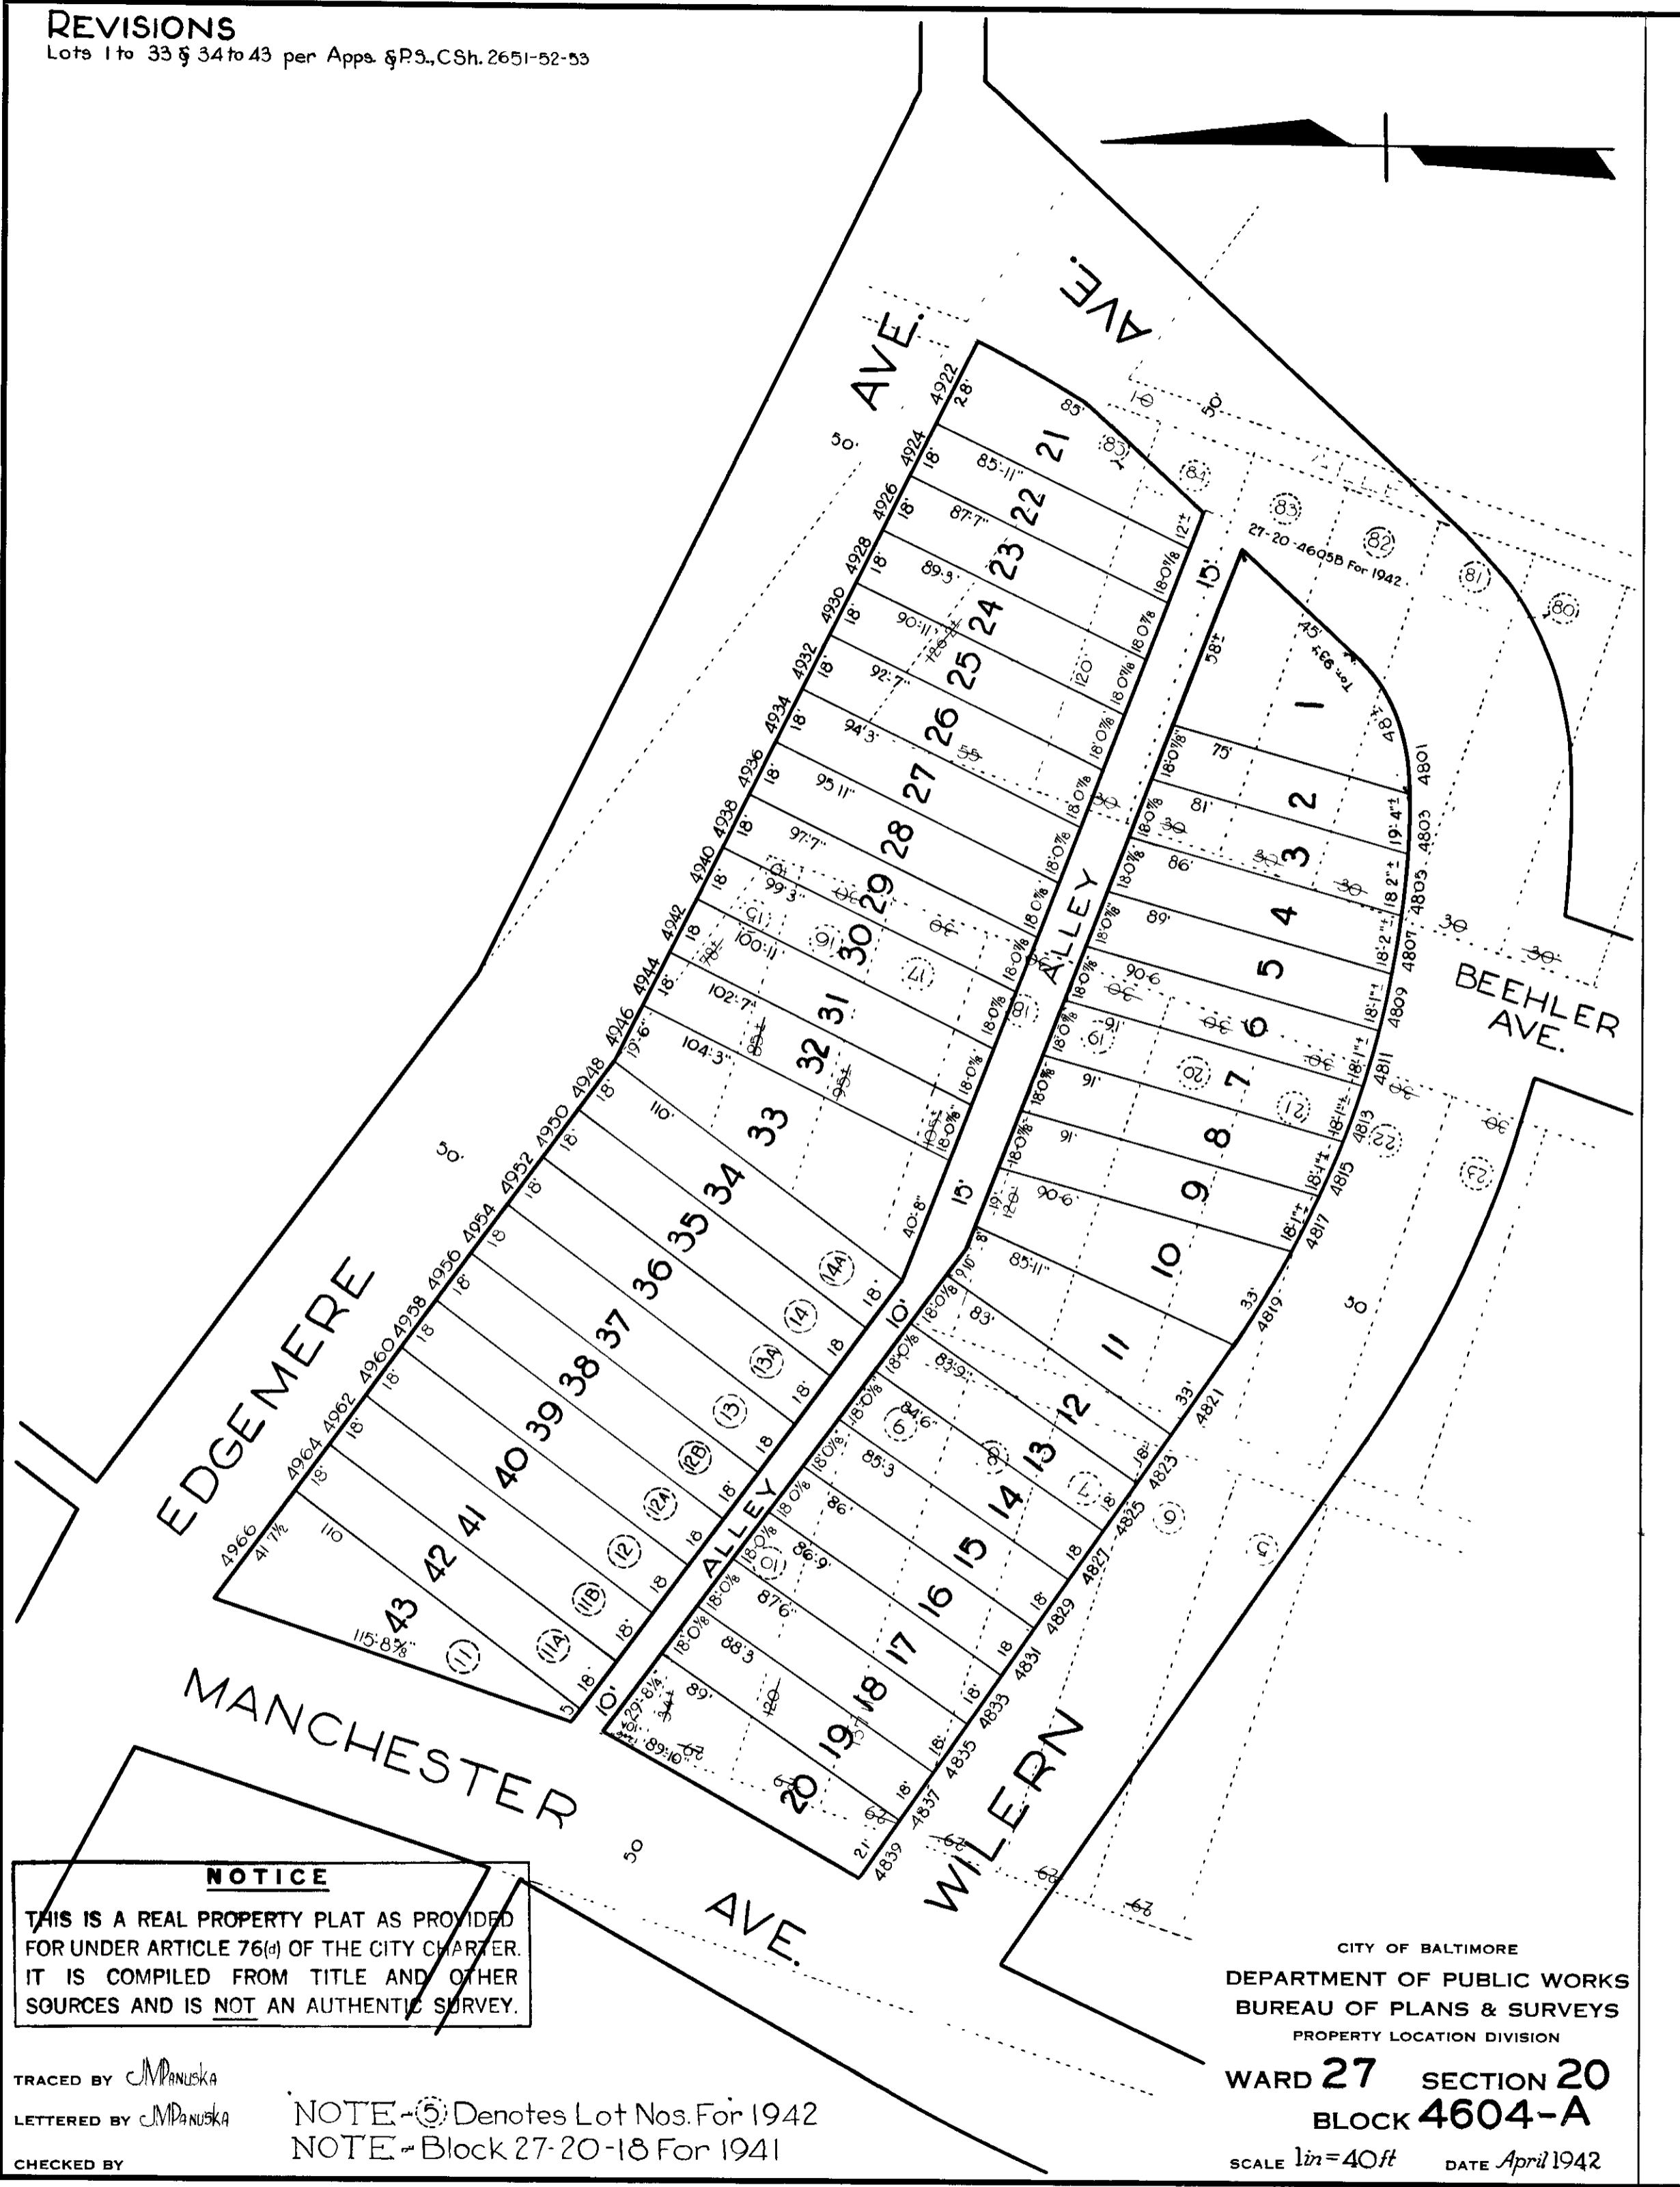


REVISIONS

Lots 1 to 33 & 34 to 43 per Appa. §P3, CSh. 2651-52-53

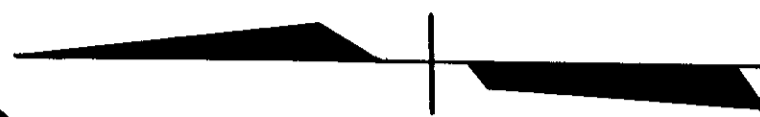

NOTICE

THIS IS A REAL PROPERTY PLAT AS PROVIDED FOR UNDER ARTICLE 76(f) OF THE CITY CHARTER. IT IS COMPILED FROM TITLE AND OTHER SOURCES AND IS NOT AN AUTHENTIC SURVEY.

TRACED BY *JMPANUSKA*
LETTERED BY *JMPANUSKA*
CHECKED BY

NOTE - (5) Denotes Lot Nos. For 1942
NOTE - Block 27-20-18 For 1941

CITY OF BALTIMORE
DEPARTMENT OF PUBLIC WORKS
BUREAU OF PLANS & SURVEYS
PROPERTY LOCATION DIVISION

WARD 27 SECTION 20
BLOCK 4604-A

SCALE 1 in = 40 ft DATE April 1942