


REVISIONS

BLK REVISED PER DEED & PL. S.C. & H. 88-180-185

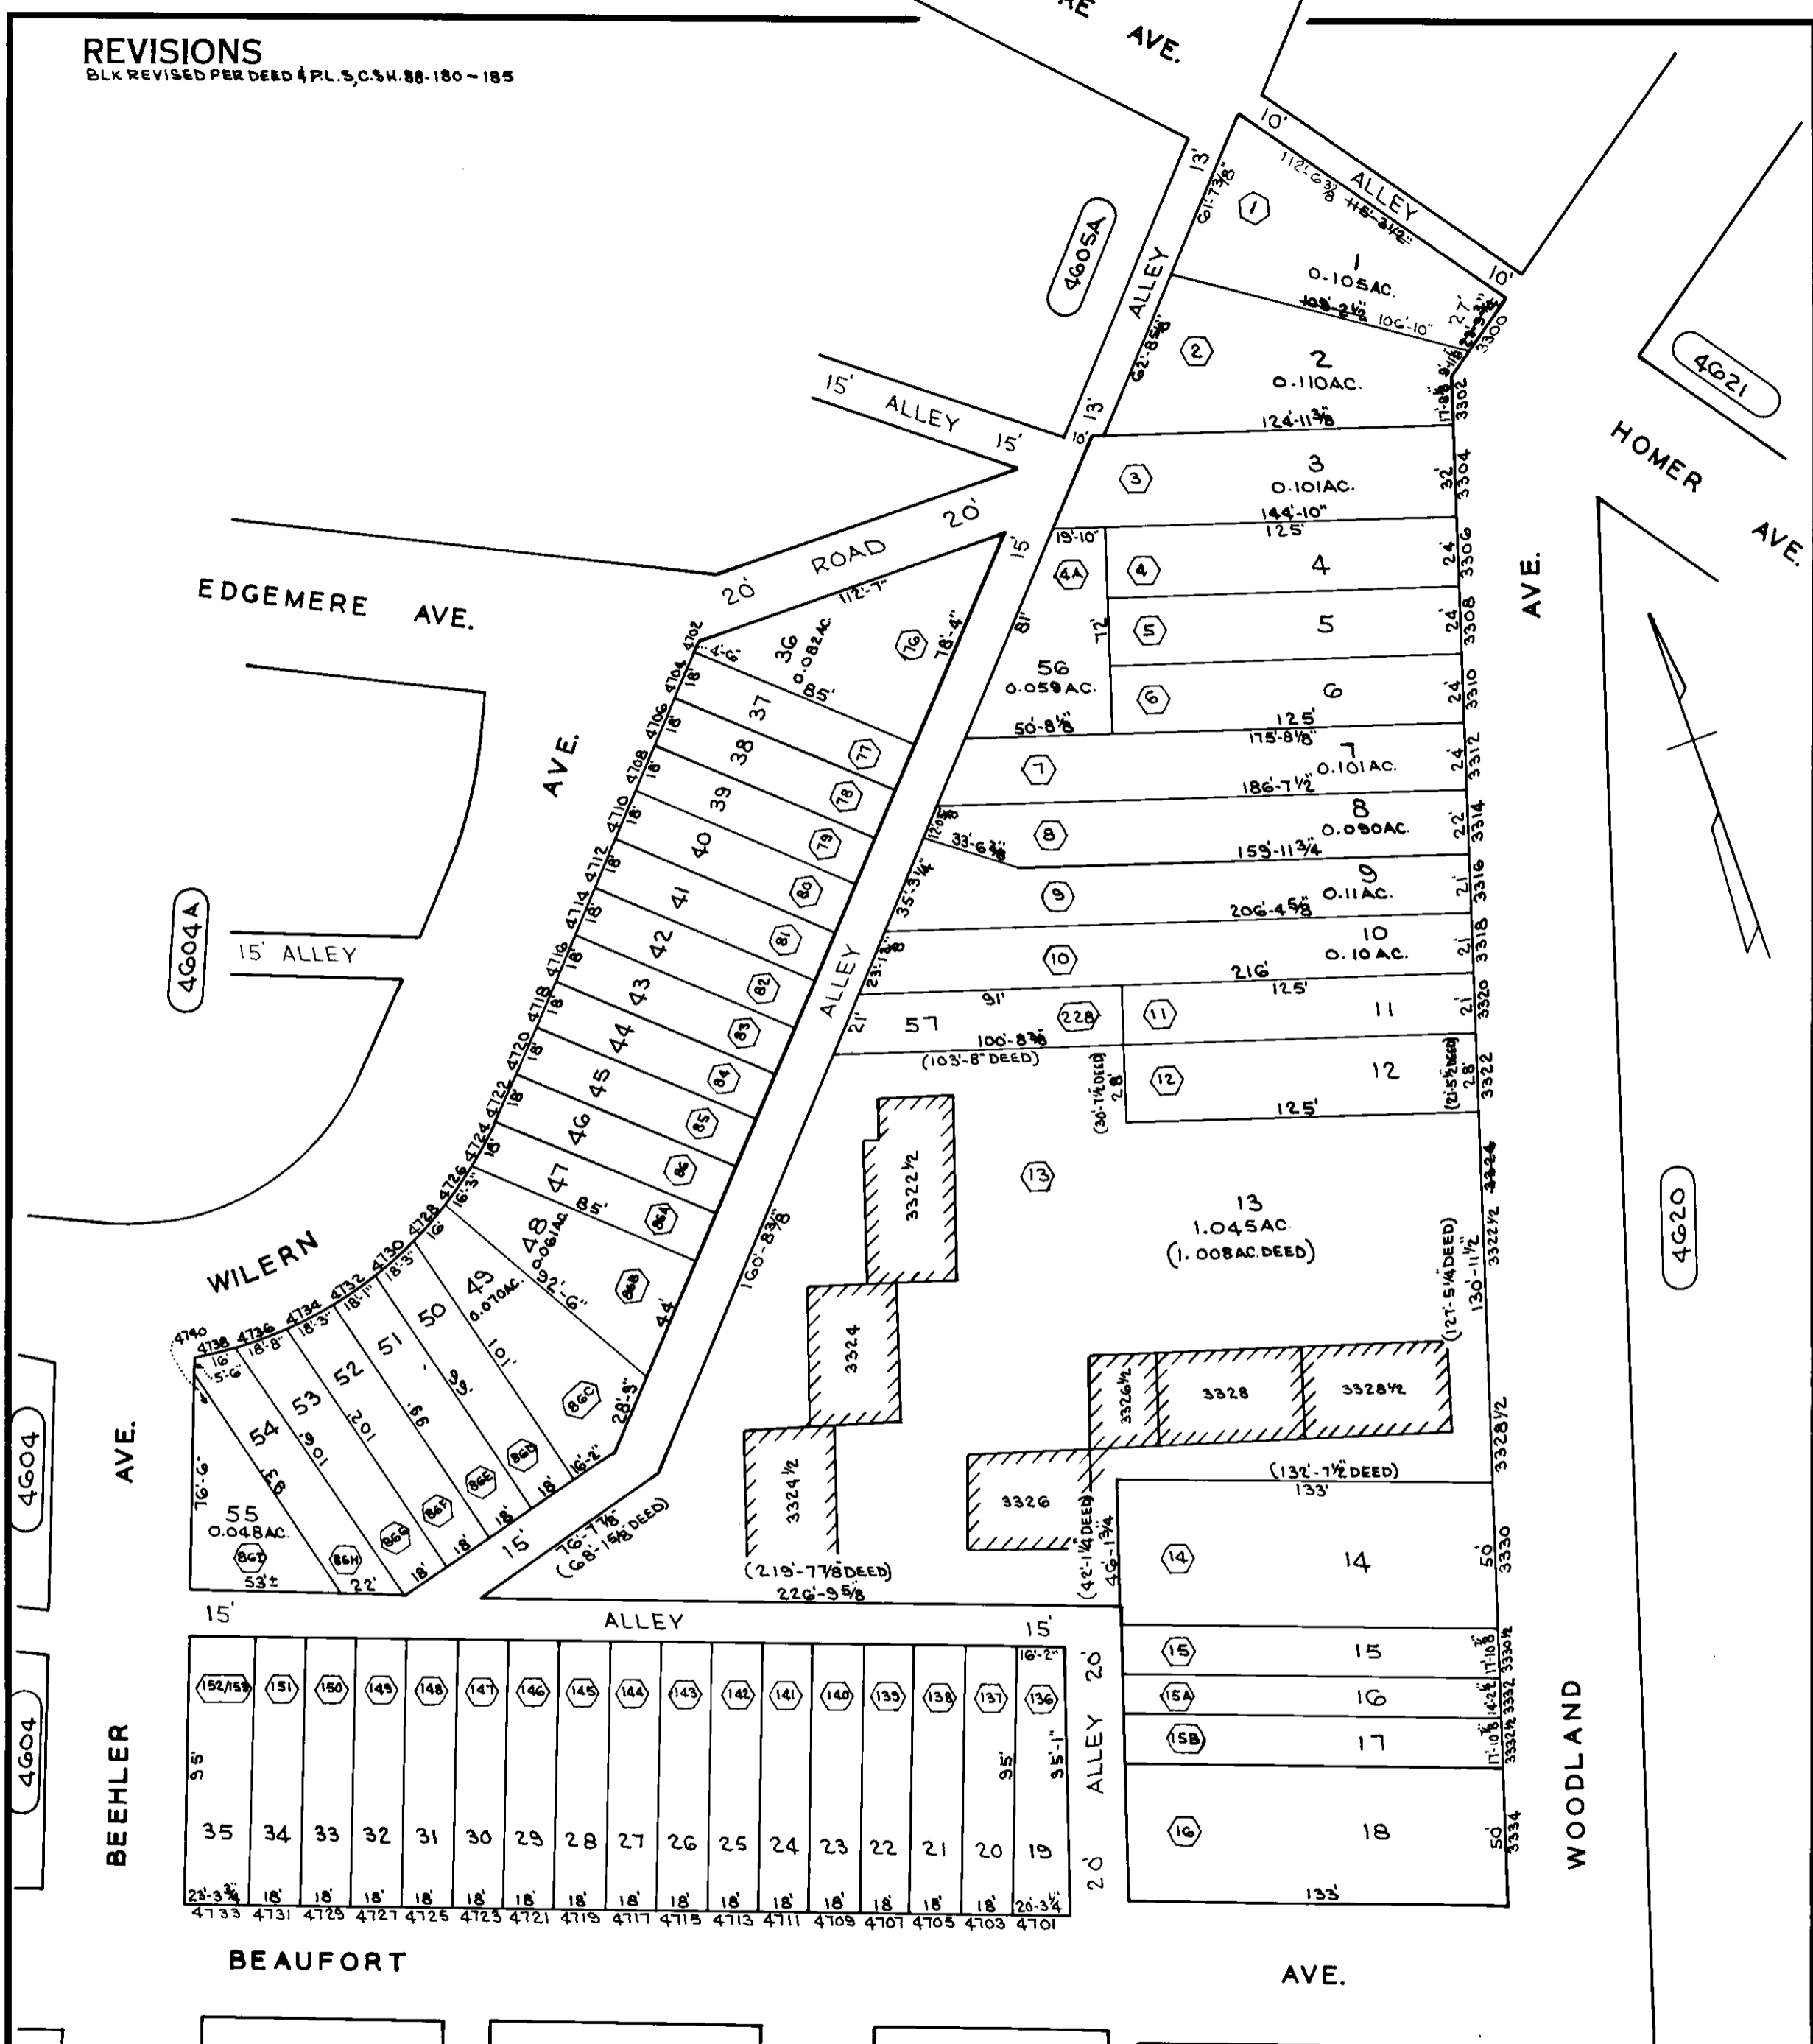

⬡ DENOTES CONDITIONS FOR 87/88 BLK 4605B SHEET No 1

TRACED BY D.G.
 LETTERED BY D.G.
 CHECKED BY

NOTICE
 THIS IS A REAL PROPERTY PLAT AS PROVIDED FOR UNDER ARTICLE 76(d) OF THE CITY CHARTER IT IS COMPILED FROM TITLE AND OTHER SOURCES AND IS NOT AN AUTHENTIC SURVEY.

CITY OF BALTIMORE
 DEPARTMENT OF PUBLIC WORKS
 PROPERTY LOCATION DIVISION
 WARD 27 SECTION 20
 BLOCK 4606
 SCALE 1" = 50' DATE DEC 1987