


REVISIONS  
BLK REVISED PER DEED & R.L.S.C.S.H. 88-186-151

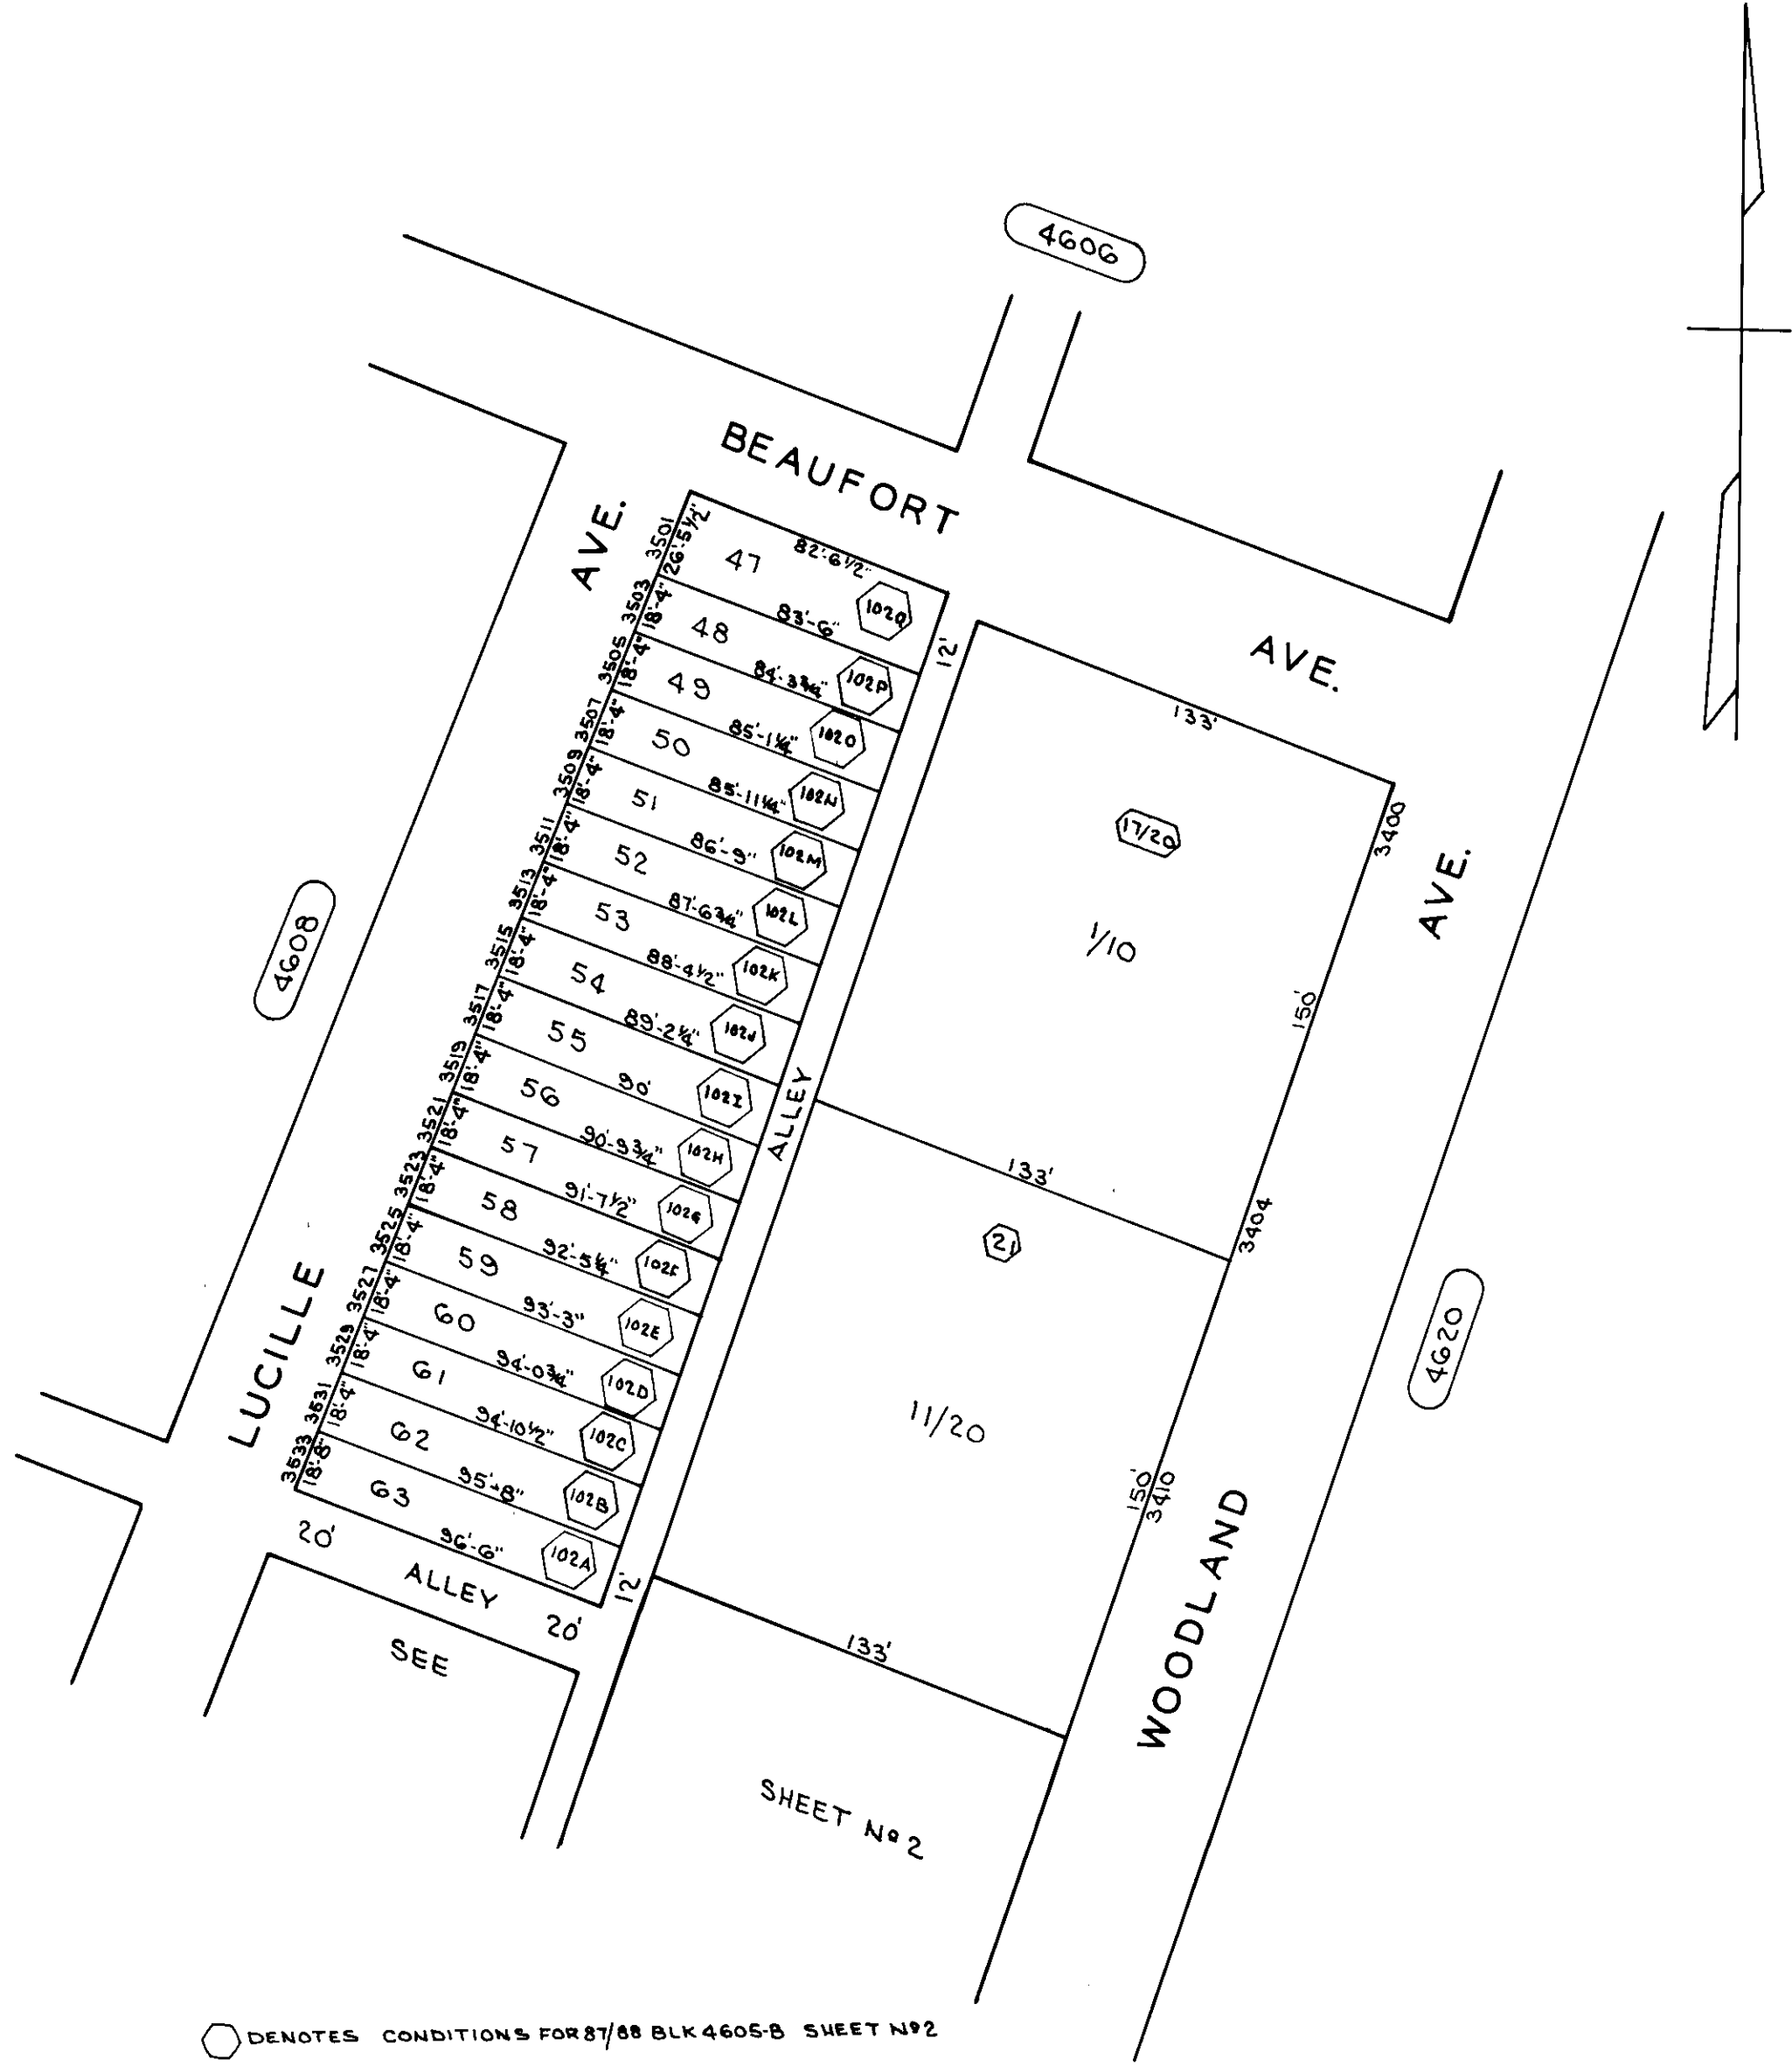

TRACED BY D.G.  
LETTERED BY D.G.  
CHECKED BY

**NOTICE**  
THIS IS A REAL PROPERTY PLAT AS PROVIDED FOR UNDER ARTICLE 76(d) OF THE CITY CHARTER IT IS COMPILED FROM TITLE AND OTHER SOURCES AND IS NOT AN AUTHENTIC SURVEY.

SHEETS IN SET-2  
SHEET-1

CITY OF BALTIMORE  
DEPARTMENT OF PUBLIC WORKS



PROPERTY LOCATION DIVISION

WARD 27 SECTION 20  
BLOCK 4607

SCALE 1"=50' DATE DEC 1987

REVISIONS

BLK REVISED PER DEED & P.L.S.C. 34. 88-186-191

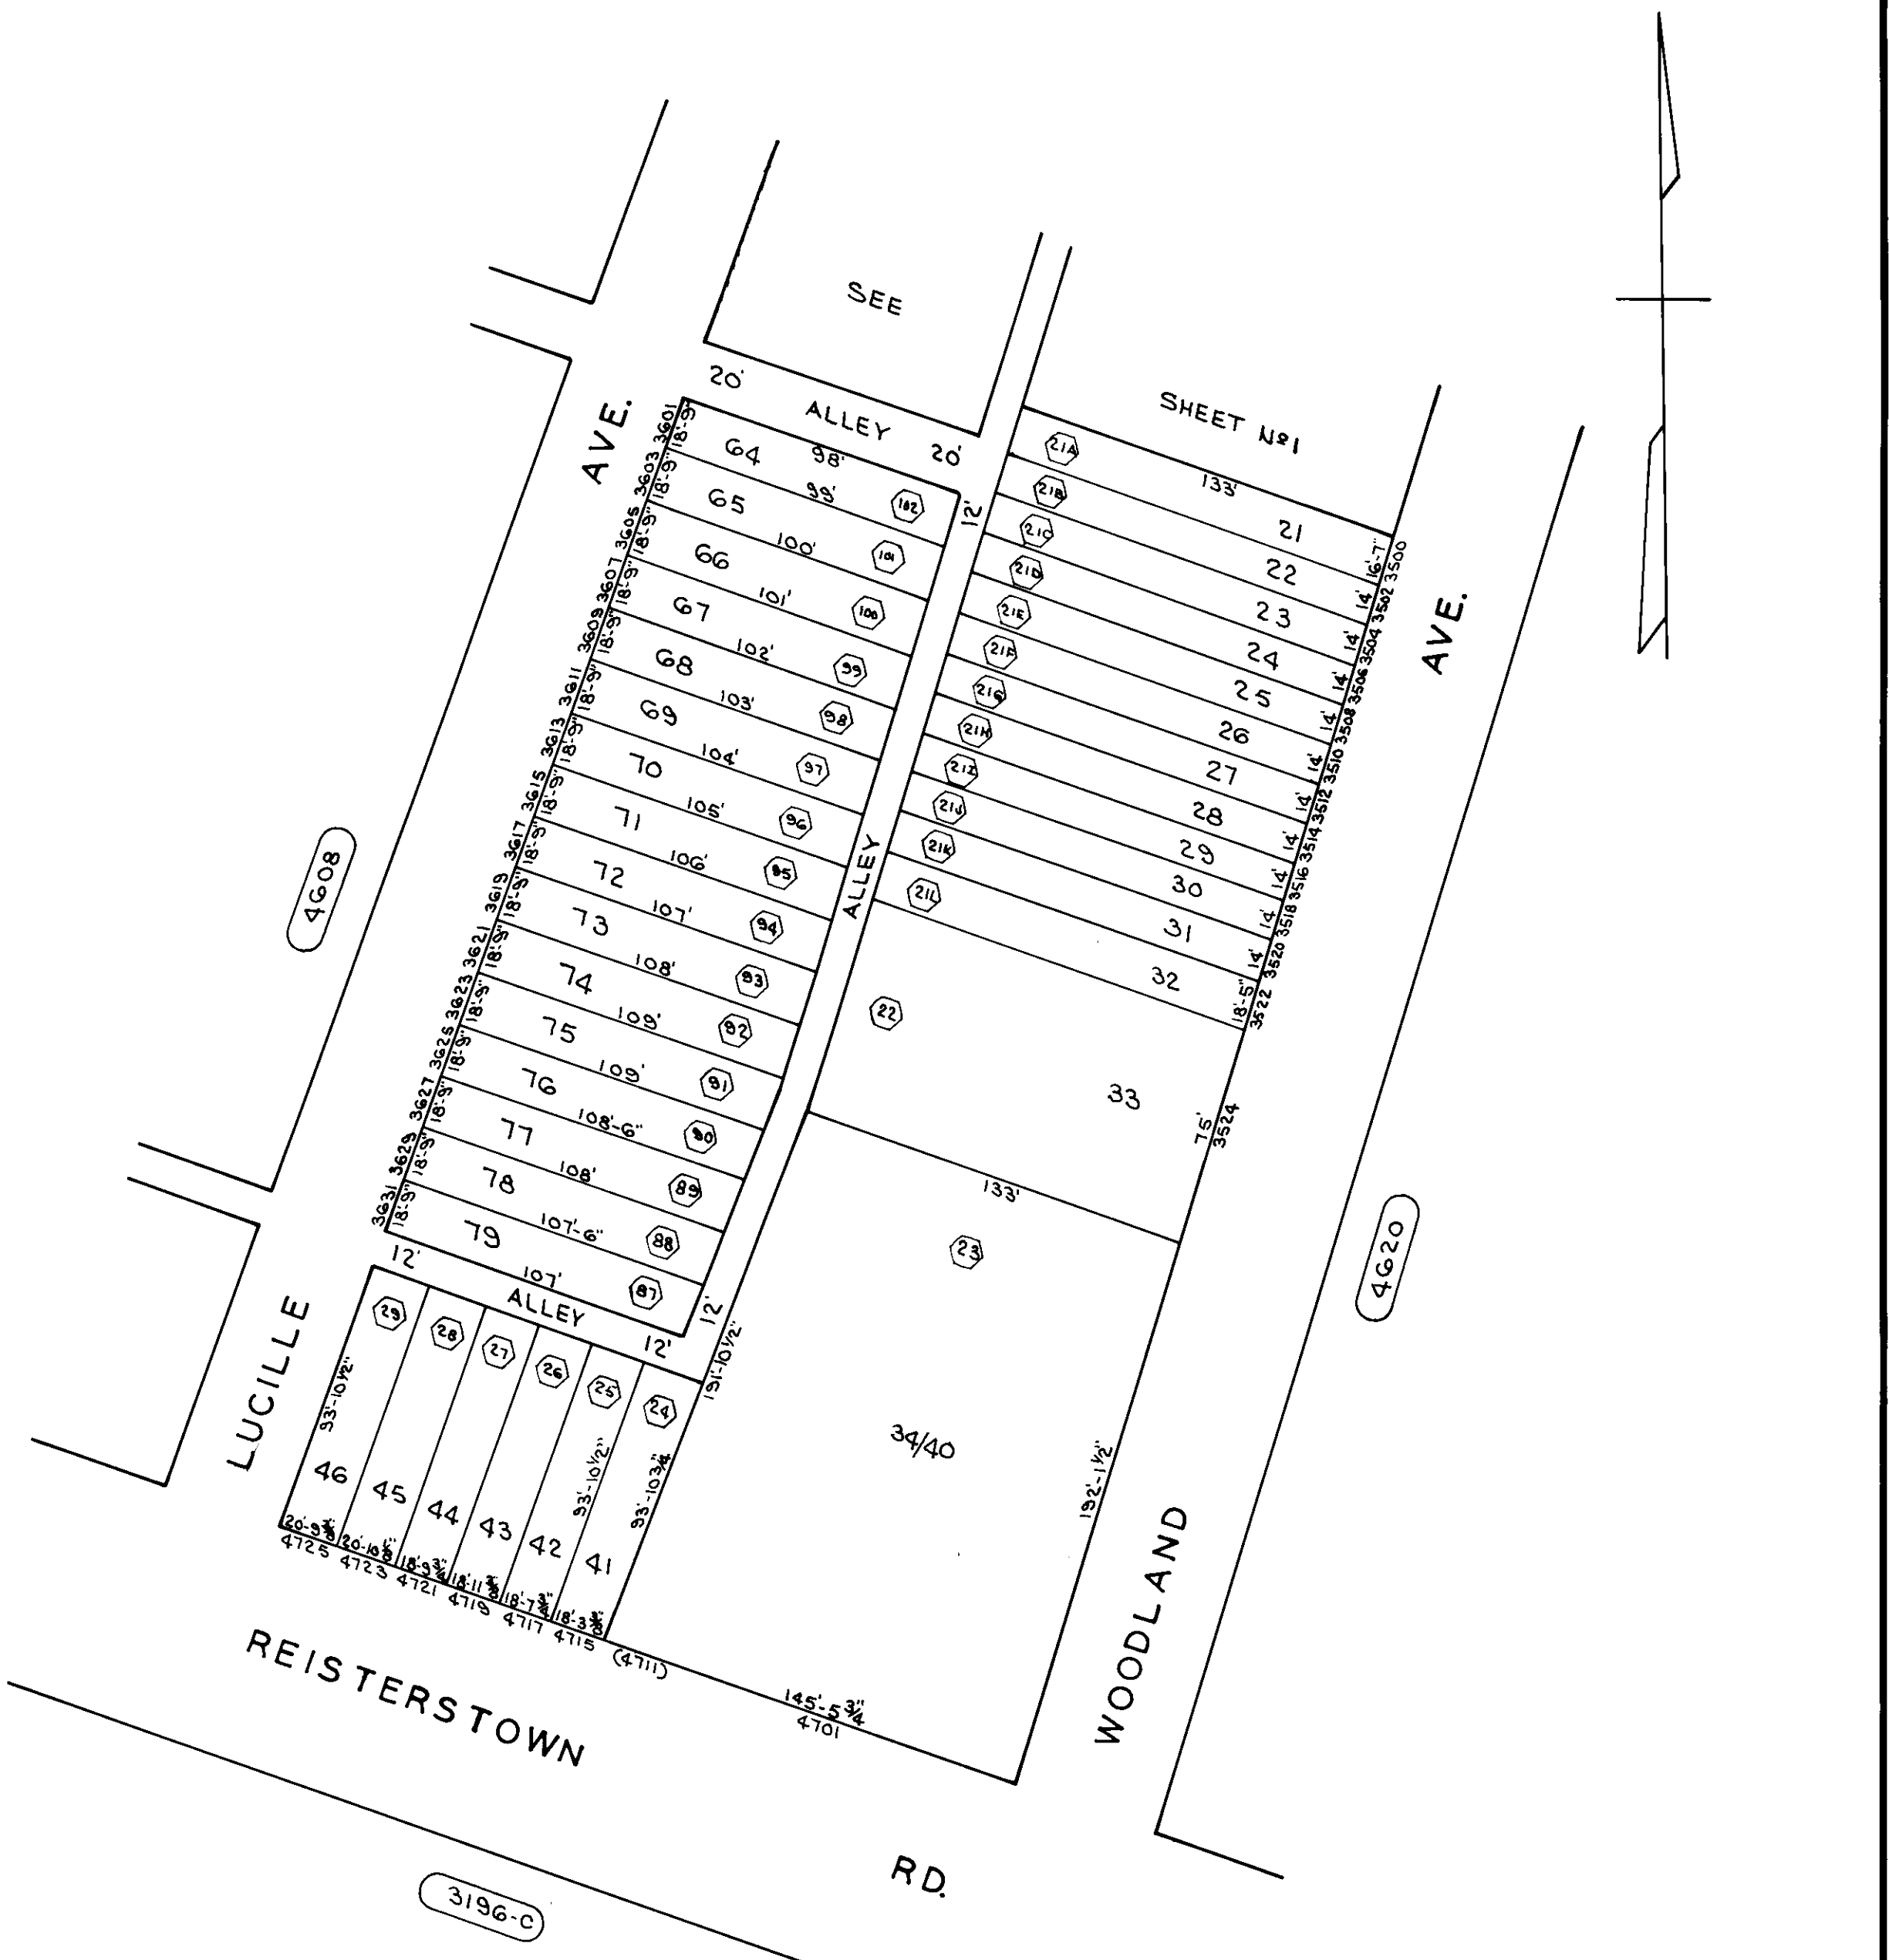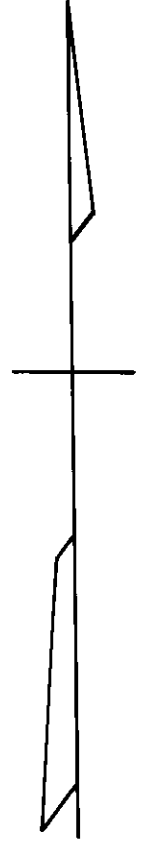

4608

4620

3196-C

○ DENOTES CONDITIONS FOR 87/88 BLK 4605-B SHEET №2

TRACED BY D.G.  
LETTERED BY D.G.  
CHECKED BY

**NOTICE**  
THIS IS A REAL PROPERTY PLAT AS PROVIDED FOR UNDER ARTICLE 76(d) OF THE CITY CHARTER IT IS COMPILED FROM TITLE AND OTHER SOURCES AND IS NOT AN AUTHENTIC SURVEY.

SHEETS IN SET-2  
SHEET-2  
CITY OF BALTIMORE  
DEPARTMENT OF PUBLIC WORKS  
PROPERTY LOCATION DIVISION  
WARD **27** SECTION **20**  
BLOCK **4607**  
SCALE 1"=50' DATE DEC. 1987