
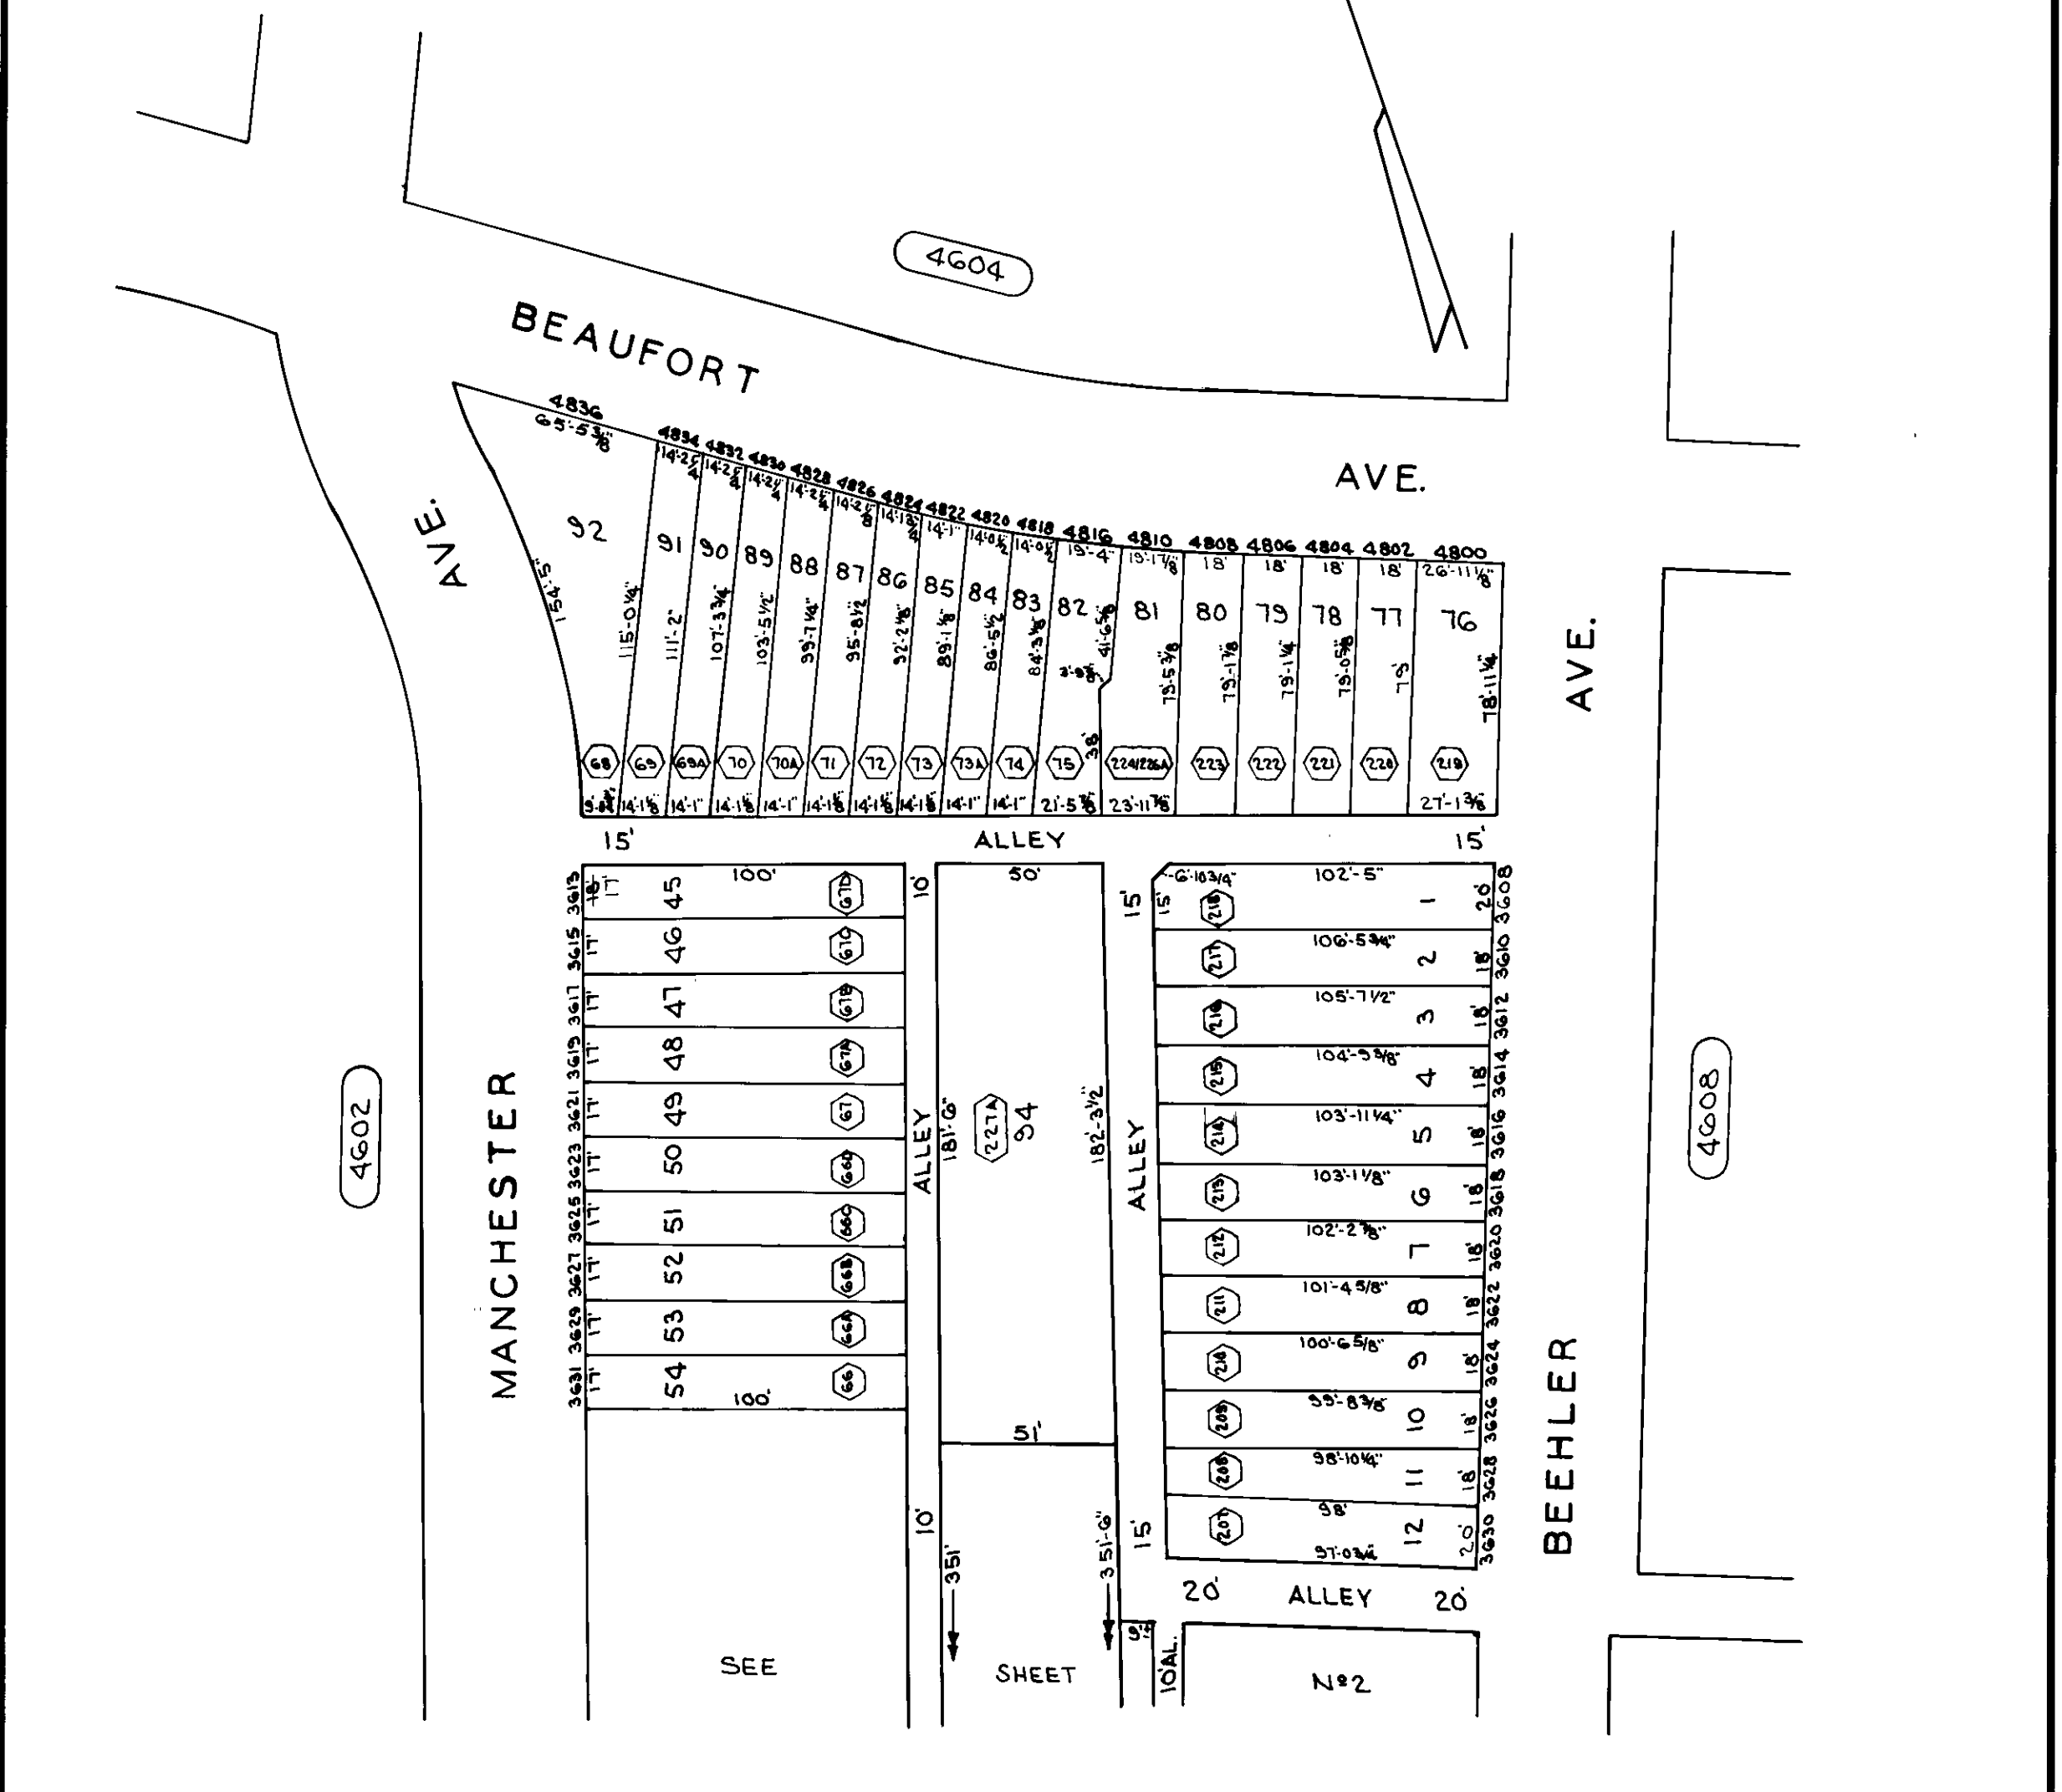


REVISIONS

BLK REVISED PER DEED & P.L. & C.S.H. 88-200-209

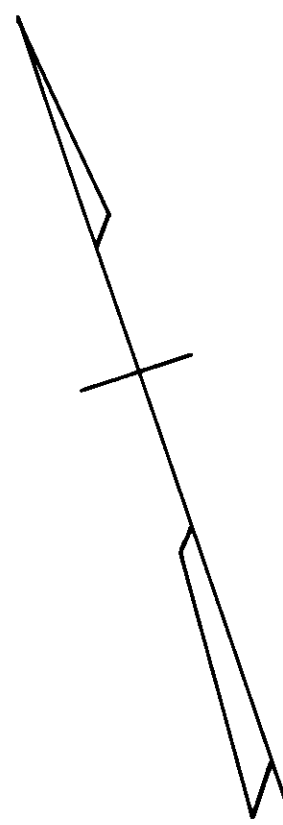

4602

4604

4608

⊙ DENOTES CONDITIONS FOR 87/88 BLK 4605-B SHEET N#4

SHEETS IN SET-2
SHEET-1

CITY OF BALTIMORE
DEPARTMENT OF PUBLIC WORKS

PROPERTY LOCATION DIVISION

WARD **27** SECTION **20**

BLOCK **4609**

SCALE 1"=50' DATE DEC 1987

NOTICE

THIS IS A REAL PROPERTY PLAT AS PROVIDED FOR UNDER ARTICLE 76(d) OF THE CITY CHARTER IT IS COMPILED FROM TITLE AND OTHER SOURCES AND IS NOT AN AUTHENTIC SURVEY.

TRACED BY D.G.
LETTERED BY D.G.
CHECKED BY

REVISIONS


BLK REVISED PER DEED & PLS, C.S.H. 88-200-209

LITCHFIELD AVE.

4602

MANCHESTER AVE.

MANCHESTER AVE.

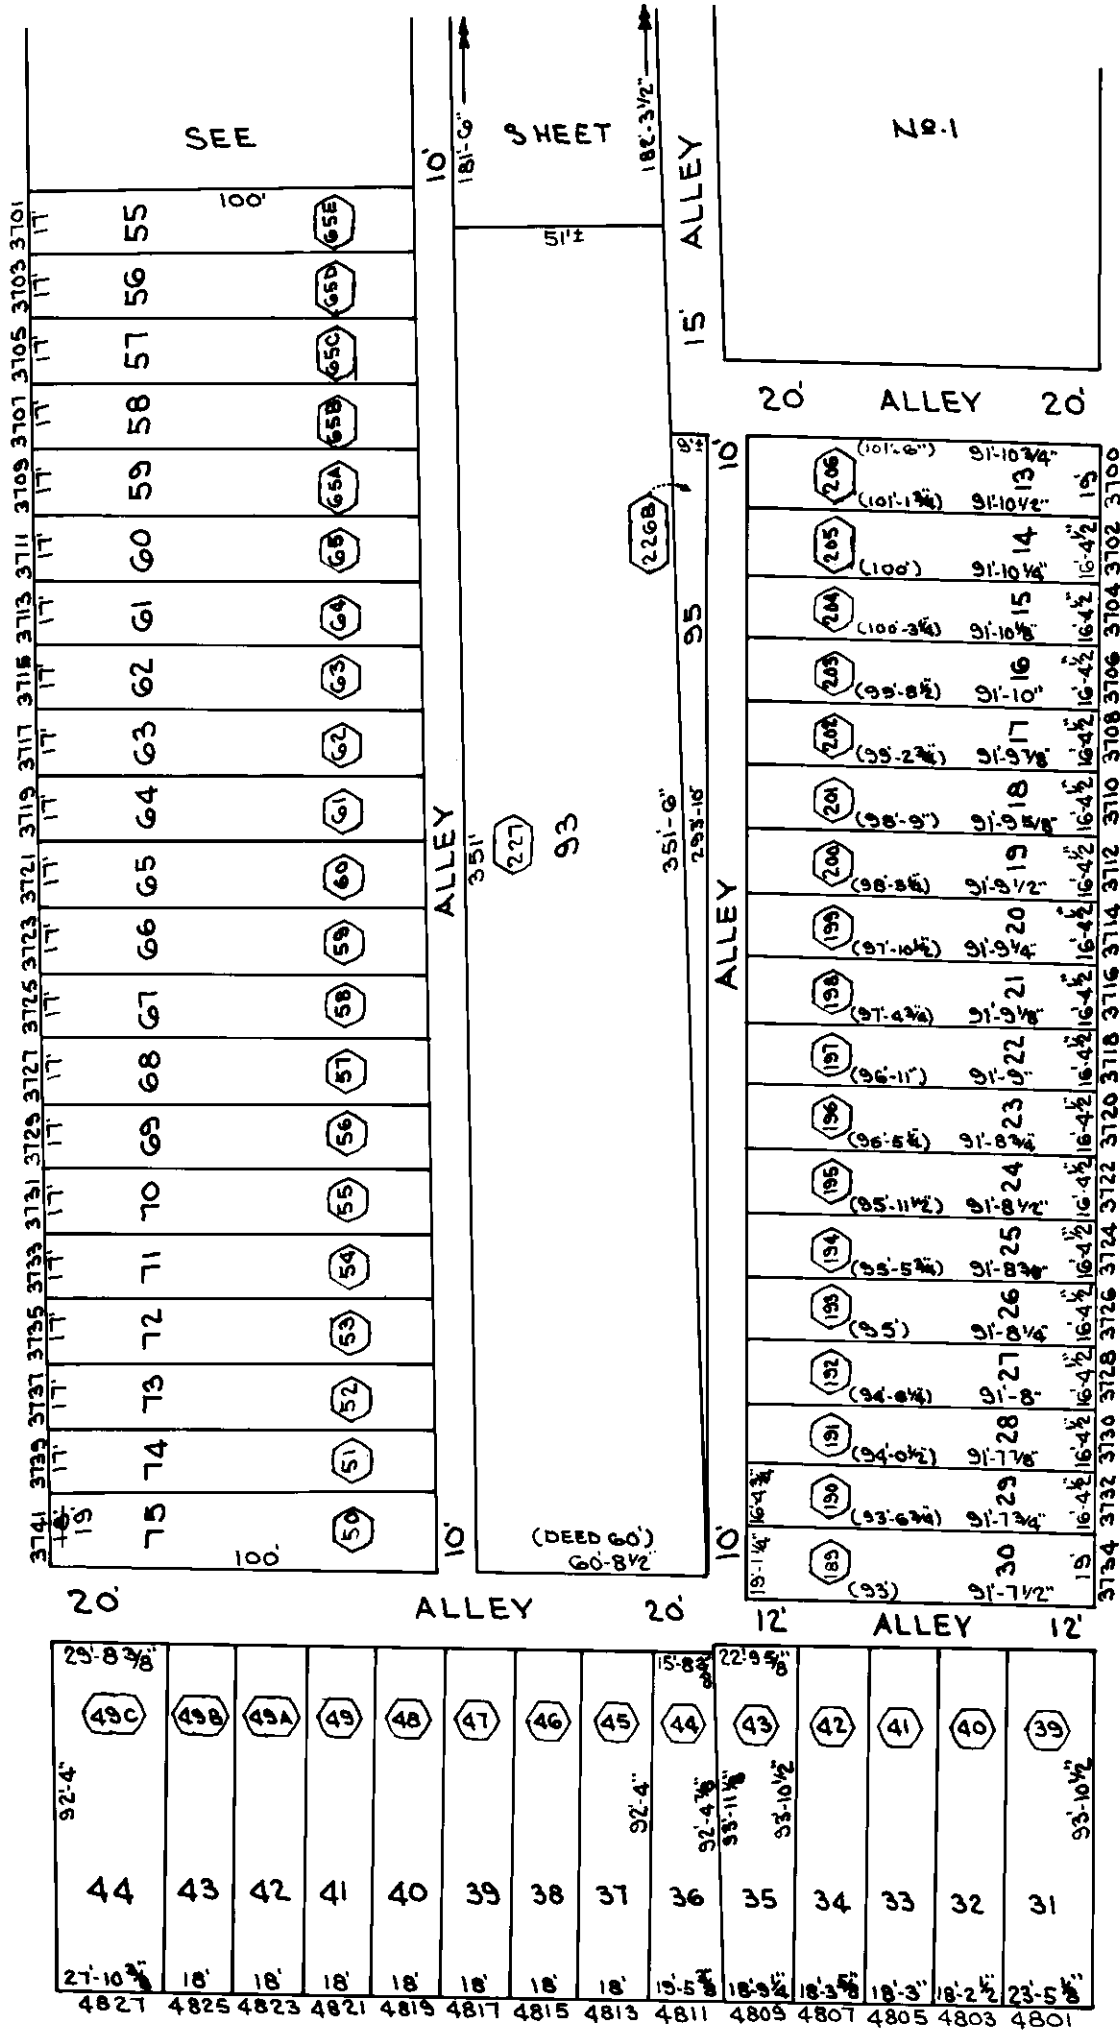


REISTERSTOWN RD.

RD.

BEEHLER AVE.

BEEHLER AVE.

4608

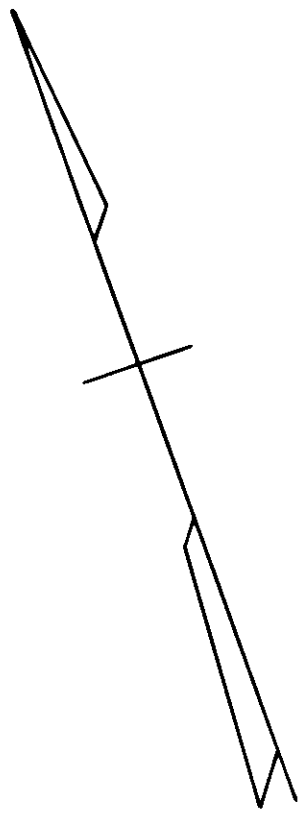

3196-B

⊗ DENOTES CONDITIONS FOR 87/88 BLK 4605-B SHEET No. 4

SHEETS IN SET-2
SHEET-2
CITY OF BALTIMORE
DEPARTMENT OF PUBLIC WORKS
PROPERTY LOCATION DIVISION
WARD **27** SECTION **20**
BLOCK **4609**
SCALE 1"=50' DATE DEC 1987

TRACED BY D.G.
LETTERED BY D.G.
CHECKED BY

NOTICE
THIS IS A REAL PROPERTY PLAT AS PROVIDED FOR UNDER ARTICLE 76(d) OF THE CITY CHARTER IT IS COMPILED FROM TITLE AND OTHER SOURCES AND IS NOT AN AUTHENTIC SURVEY.