


REVISIONS

BLOCK REDRAWN PER O.O. & PLS. 92-067-06B

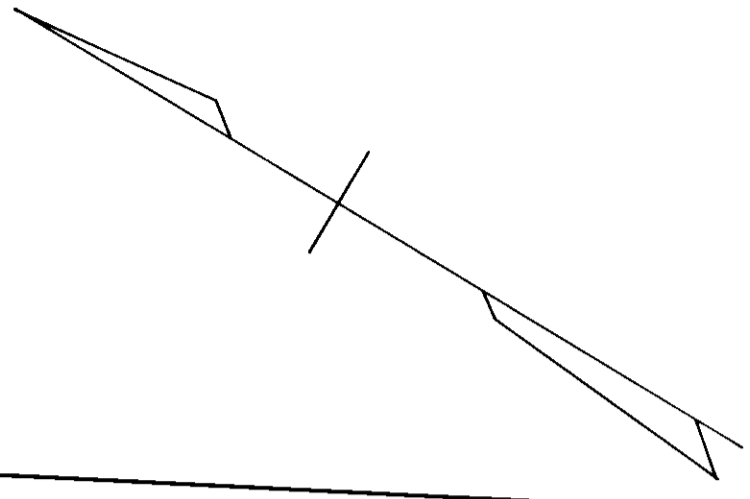


DUFONT AVE

4812

PIMLICO

ROAD

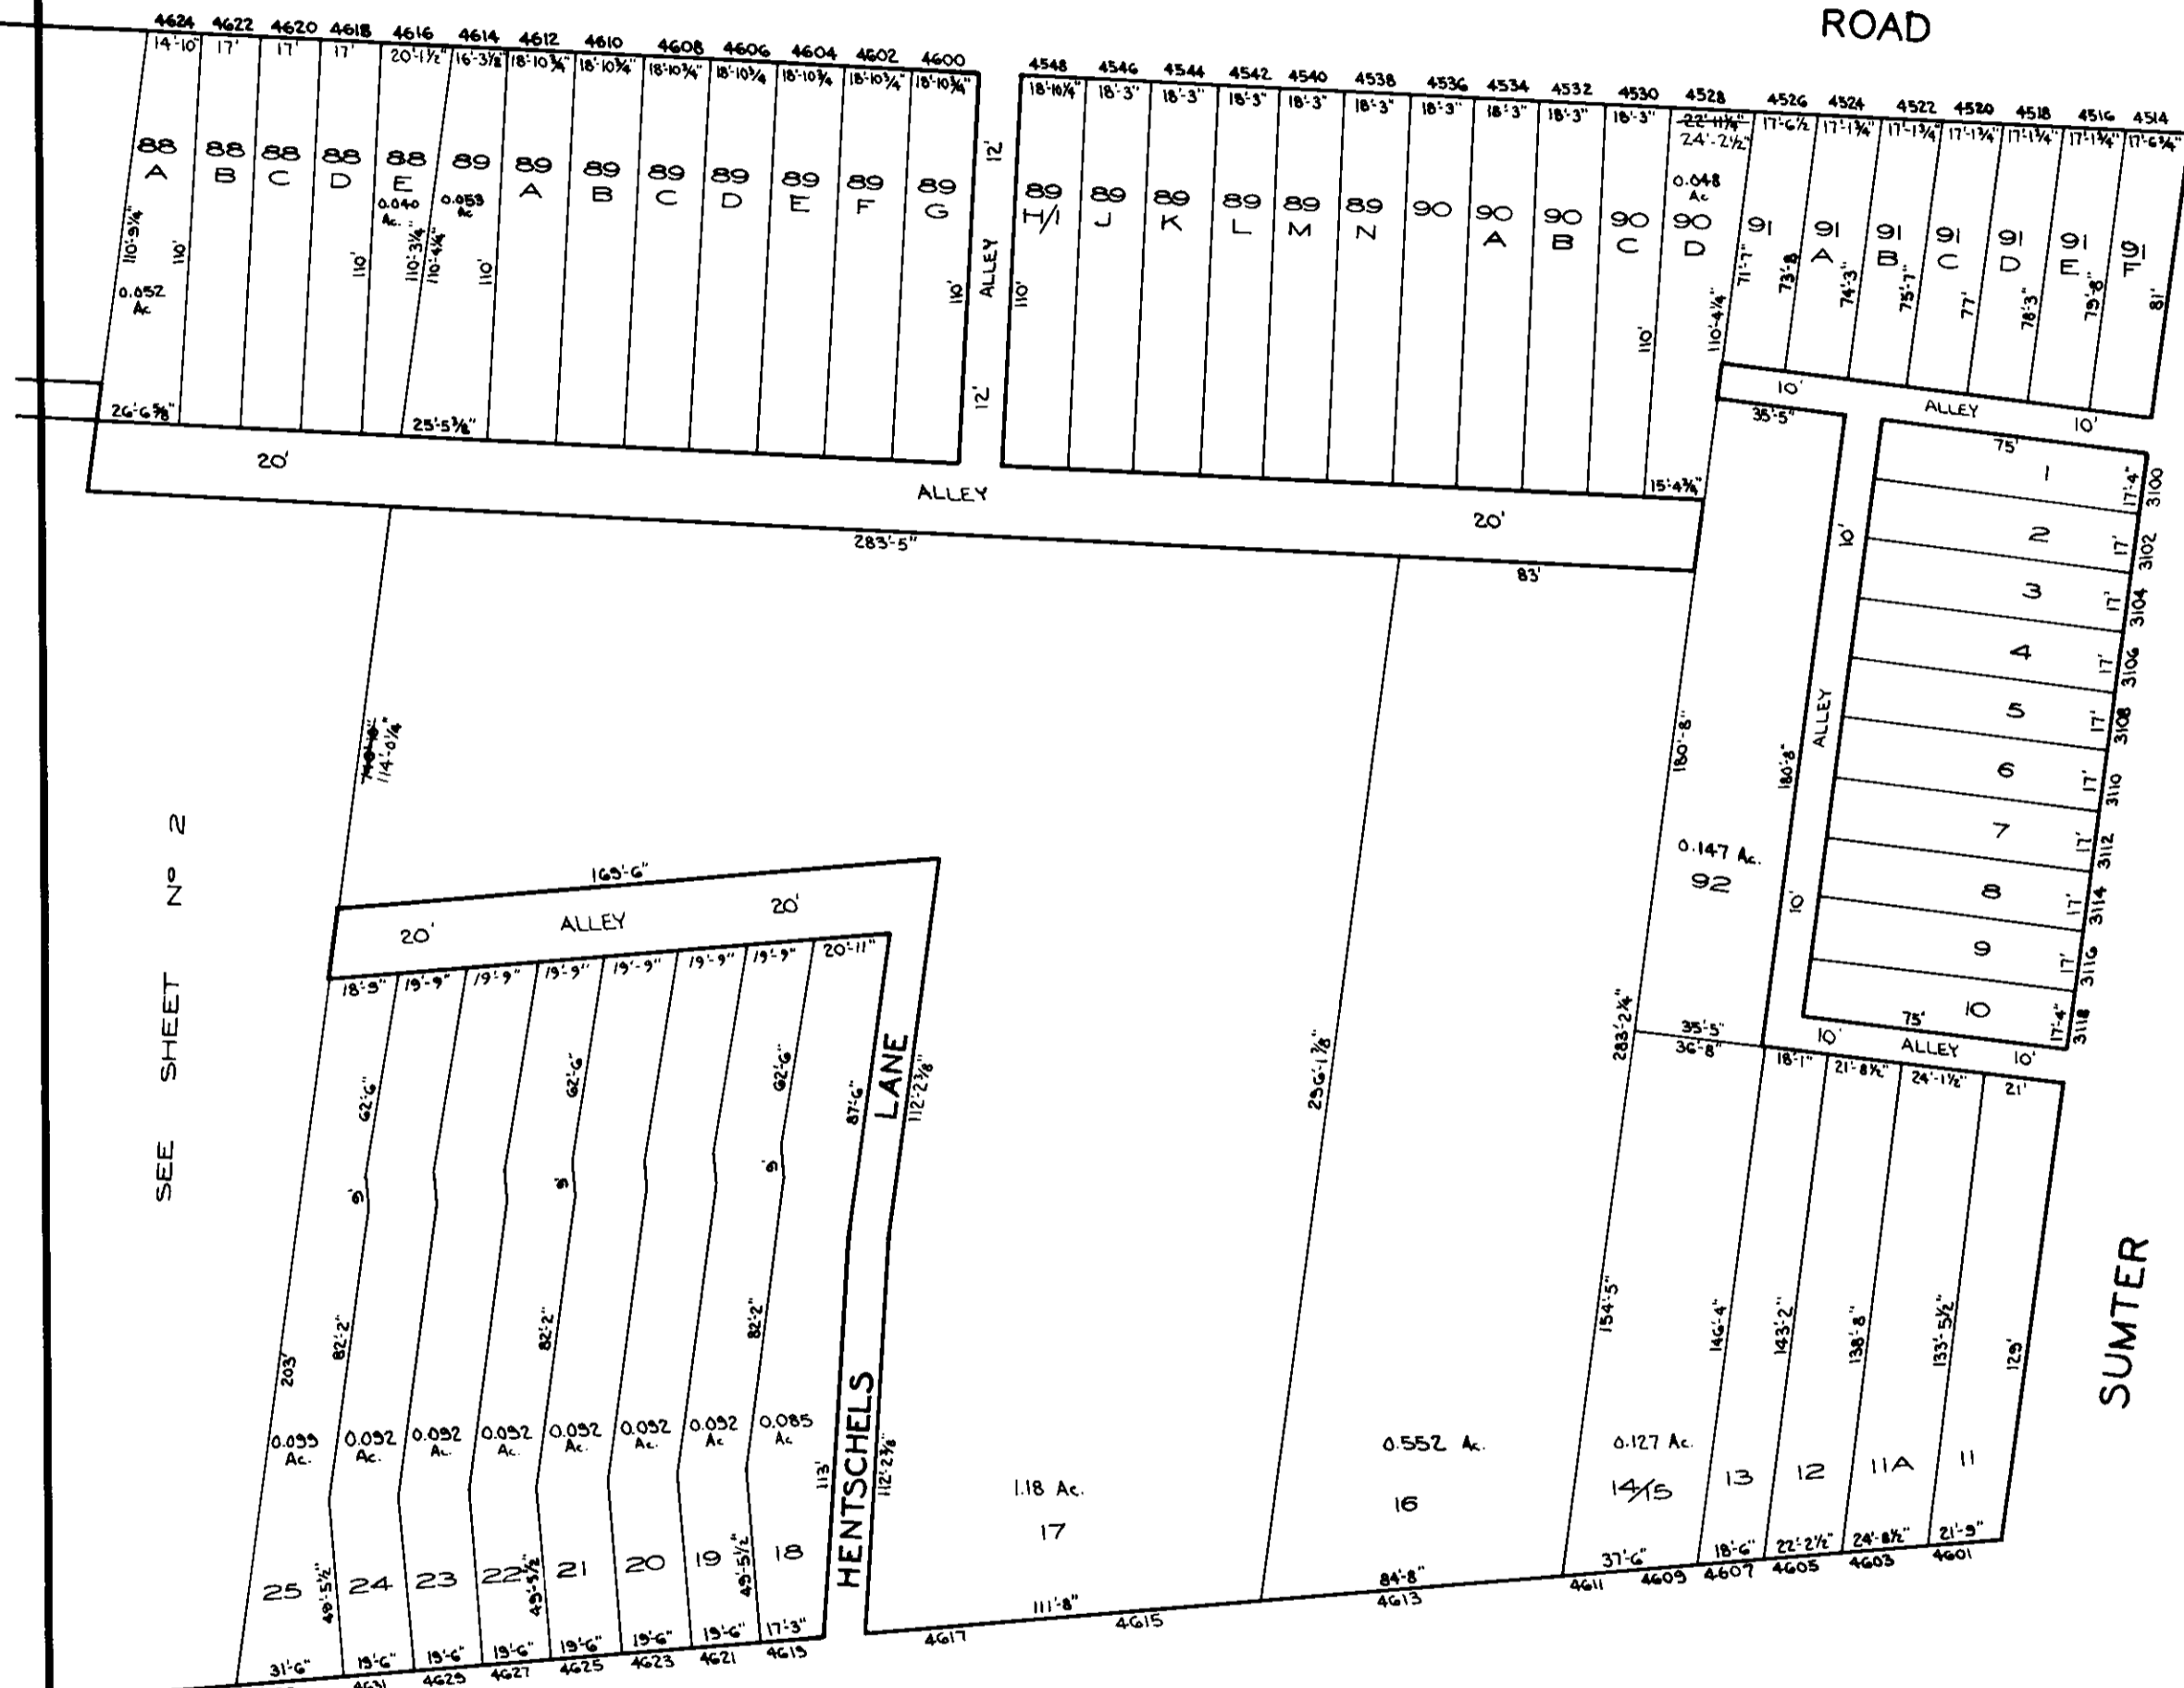

SEE SHEET No 2

SUMTER AVE

4626

PARK HEIGHTS AVE

3301

SHEETS IN SET 2
SHEET No 1

CITY OF BALTIMORE
DEPARTMENT OF PUBLIC WORKS

PROPERTY LOCATION SECTION
WARD **27** SECTION **18**
BLOCK **4626-A**

SCALE 1/4" = 50'-0" DATE OCT 1951


NOTICE

THIS IS A REAL PROPERTY PLAT AS PROVIDED FOR UNDER ARTICLE 76(d) OF THE CITY CHARTER IT IS COMPILED FROM TITLE AND OTHER SOURCES AND IS NOT AN AUTHENTIC SURVEY.

TRACED BY: PIERRE M. FORD
LETTERED BY: PIERRE M. FORD
CHECKED BY:

REVISIONS

BLOCK REDRAWN PER O.O. & PLS C.S.H 92-067-06B

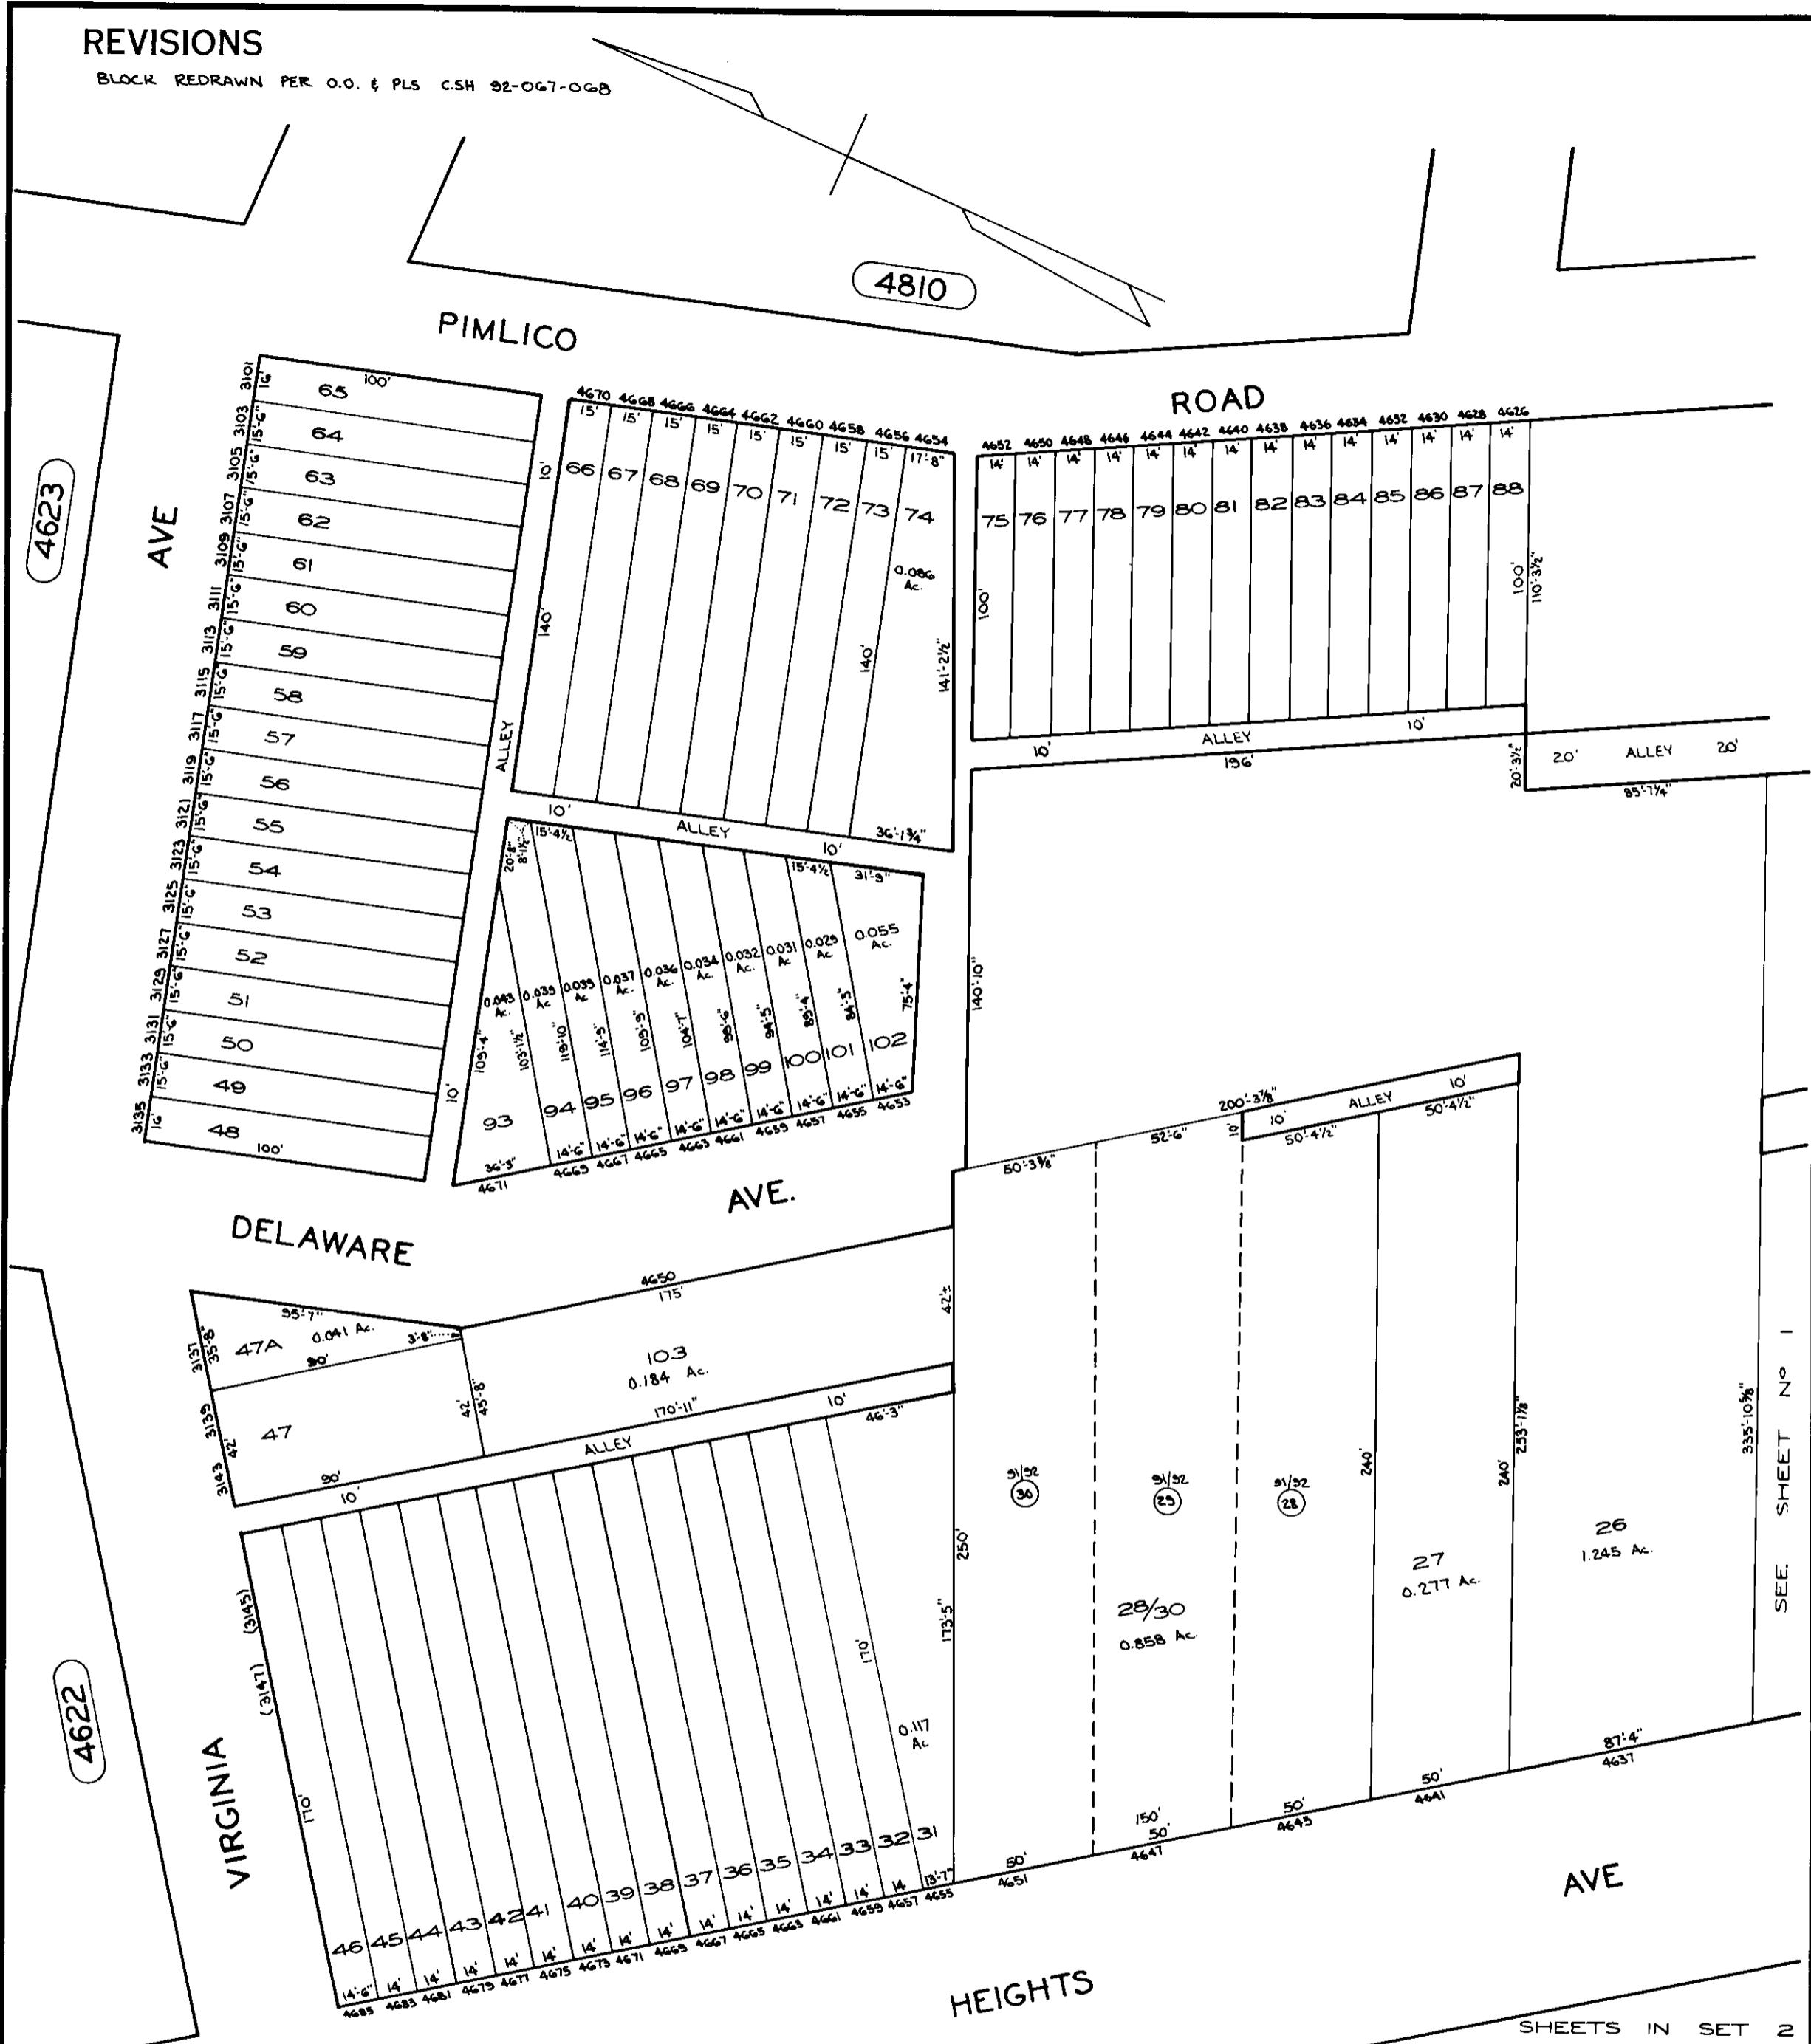

4623

4810

4622

3301

TRACED BY PIERRE M. FORD

LETTERED BY PIERRE M. FORD

CHECKED BY

NOTICE

THIS IS A REAL PROPERTY PLAT AS PROVIDED FOR UNDER ARTICLE 76(d) OF THE CITY CHARTER IT IS COMPILED FROM TITLE AND OTHER SOURCES AND IS NOT AN AUTHENTIC SURVEY.

SHEETS IN SET 2
SHEET NO 2

CITY OF BALTIMORE
DEPARTMENT OF PUBLIC WORKS

PROPERTY LOCATION SECTION
WARD **27** SECTION **18**

BLOCK **4626-A**

SCALE 1" = 50'-0" DATE OCT 1991

SEE SHEET NO 1