
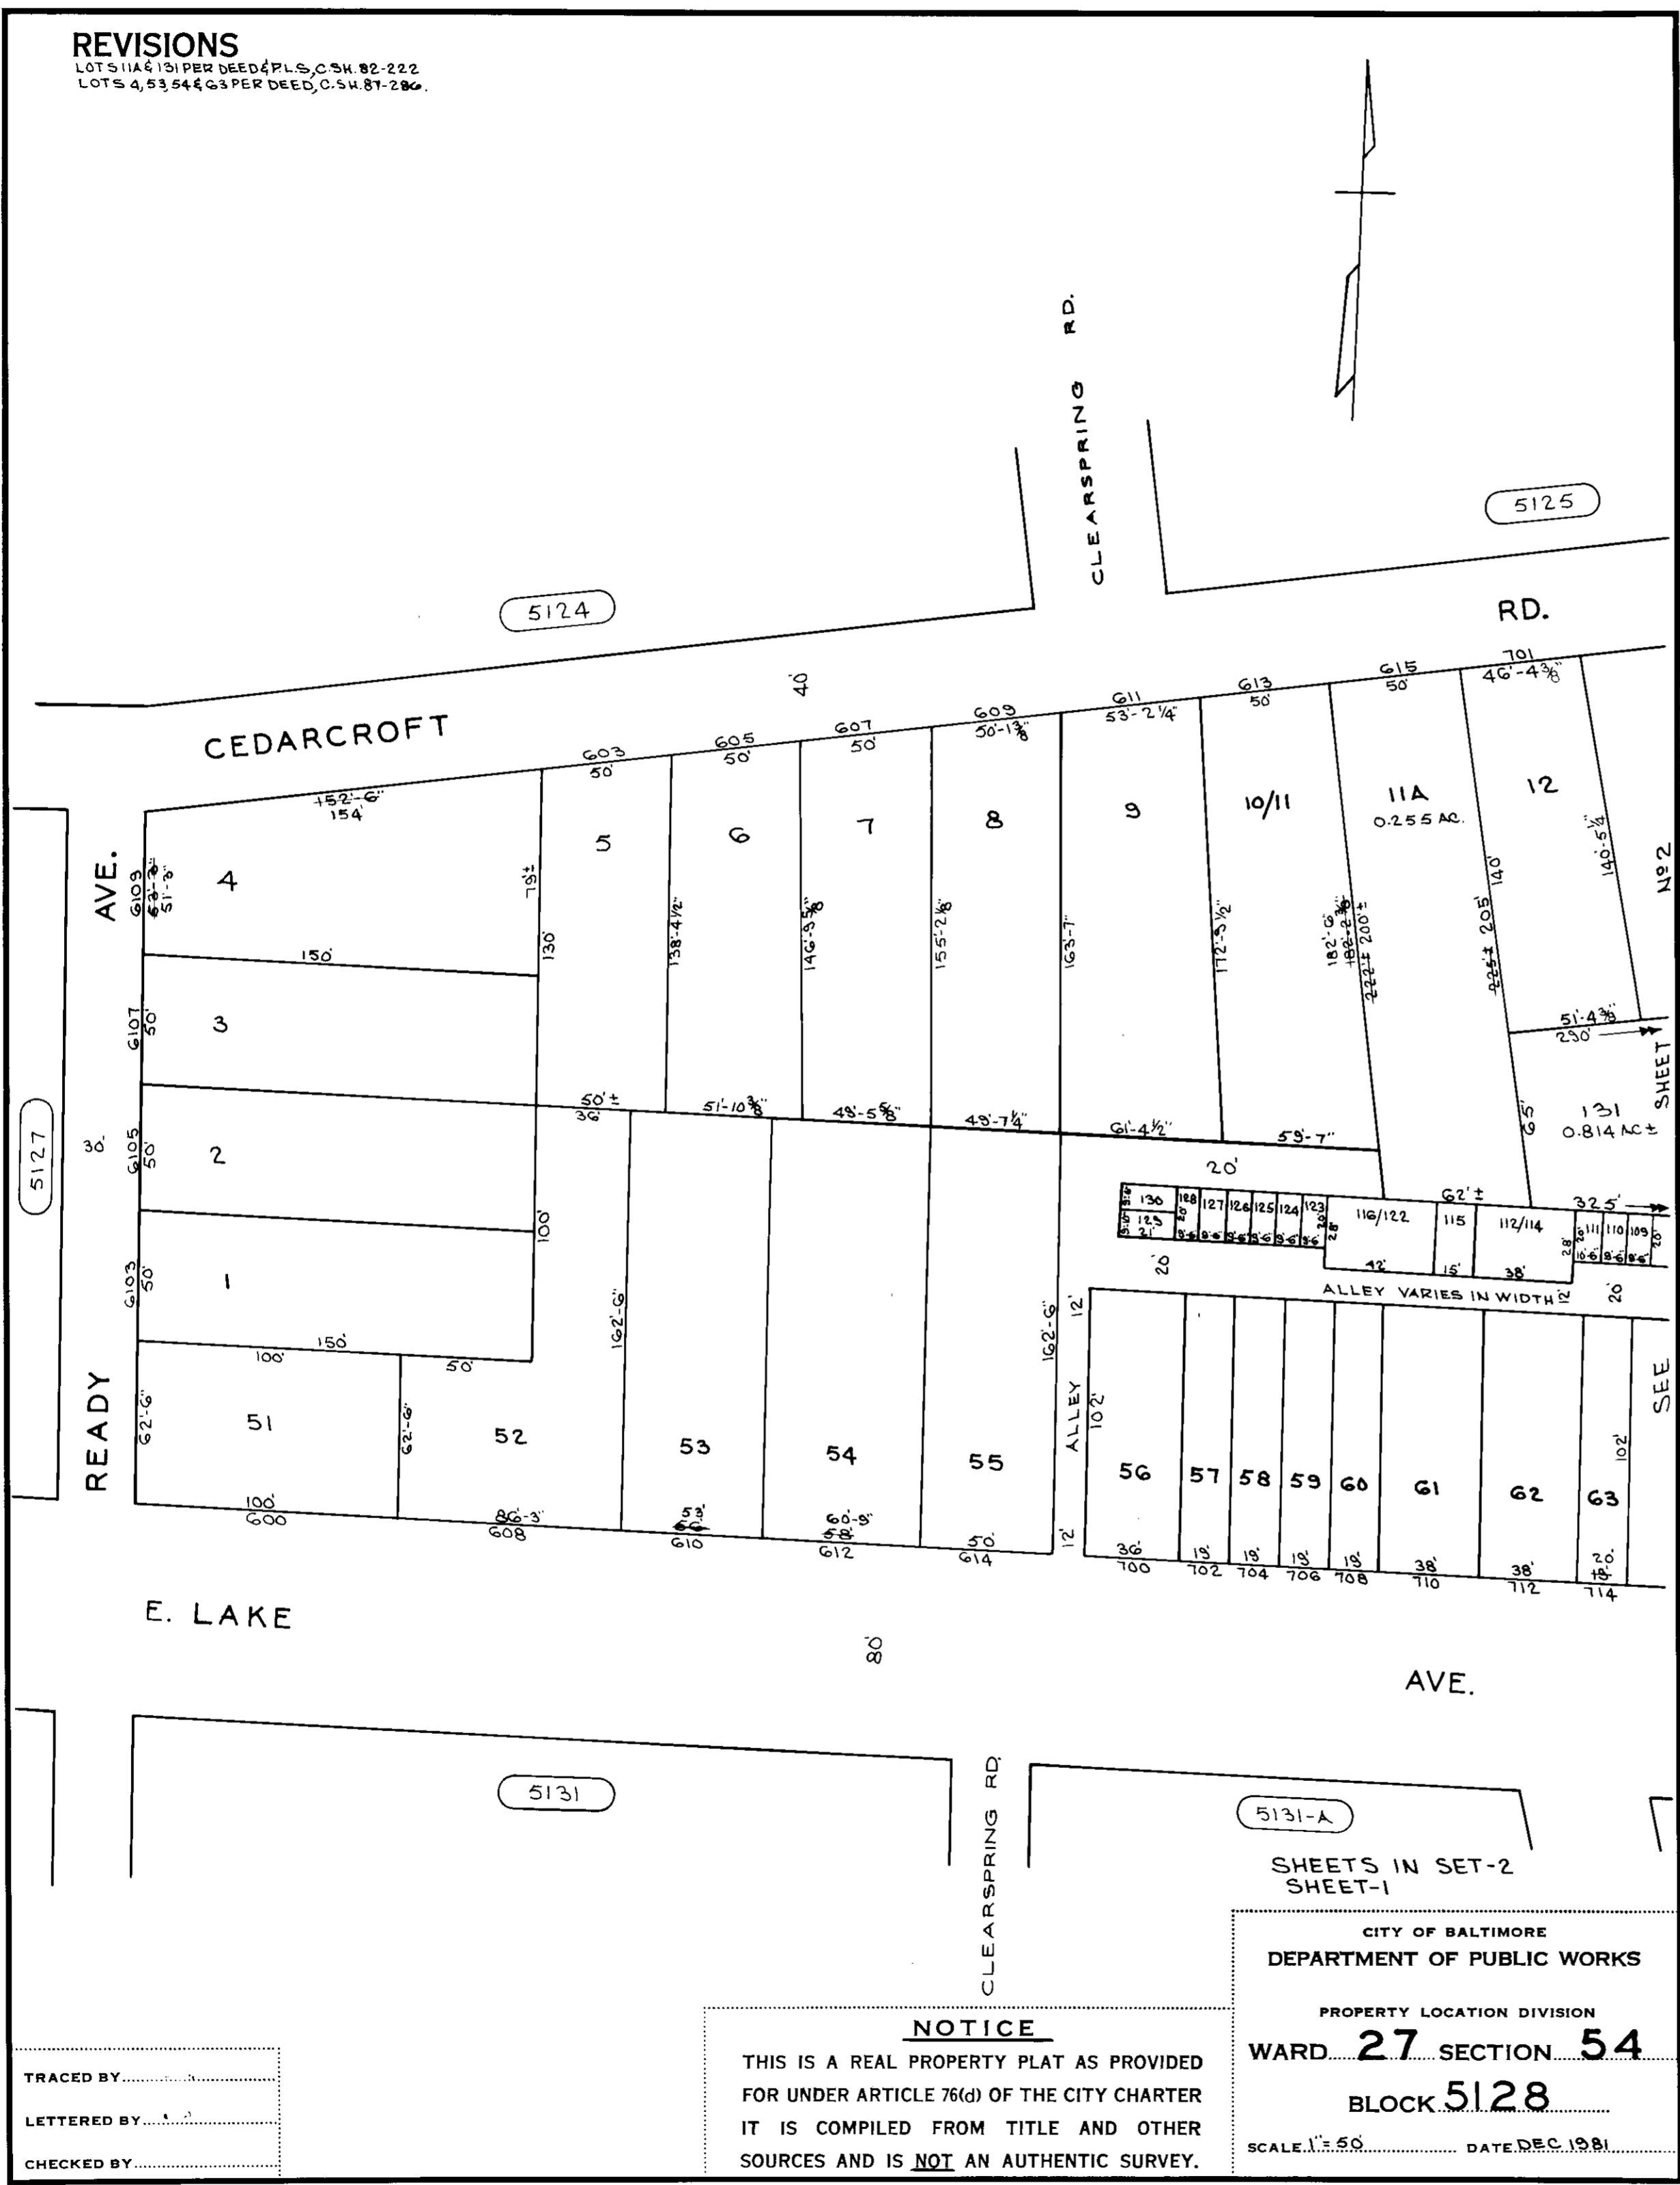


REVISIONS
 LOTS 11A & 131 PER DEED PL. S. C. SK. 82-222
 LOTS 4, 53, 54 & 63 PER DEED, C. SK. 87-286

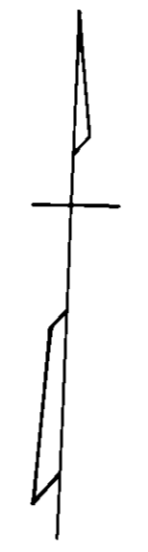

5127

5124

5125

5131

5131-A

TRACED BY.....
 LETTERED BY.....
 CHECKED BY.....

NOTICE
 THIS IS A REAL PROPERTY PLAT AS PROVIDED
 FOR UNDER ARTICLE 76(d) OF THE CITY CHARTER
 IT IS COMPILED FROM TITLE AND OTHER
 SOURCES AND IS NOT AN AUTHENTIC SURVEY.

SHEETS IN SET-2
 SHEET-1

CITY OF BALTIMORE
 DEPARTMENT OF PUBLIC WORKS

PROPERTY LOCATION DIVISION
 WARD **27** SECTION **54**
 BLOCK **5128**


SCALE 1"=50' DATE DEC 1981

SHEET NO 2

SEE

REVISIONS

LOTS 11A & 131 PER DEED & PLS. C. 54. 82-222
 LOTS 66, 68, 69, 72-74 PER DEED C. 54. 87-286

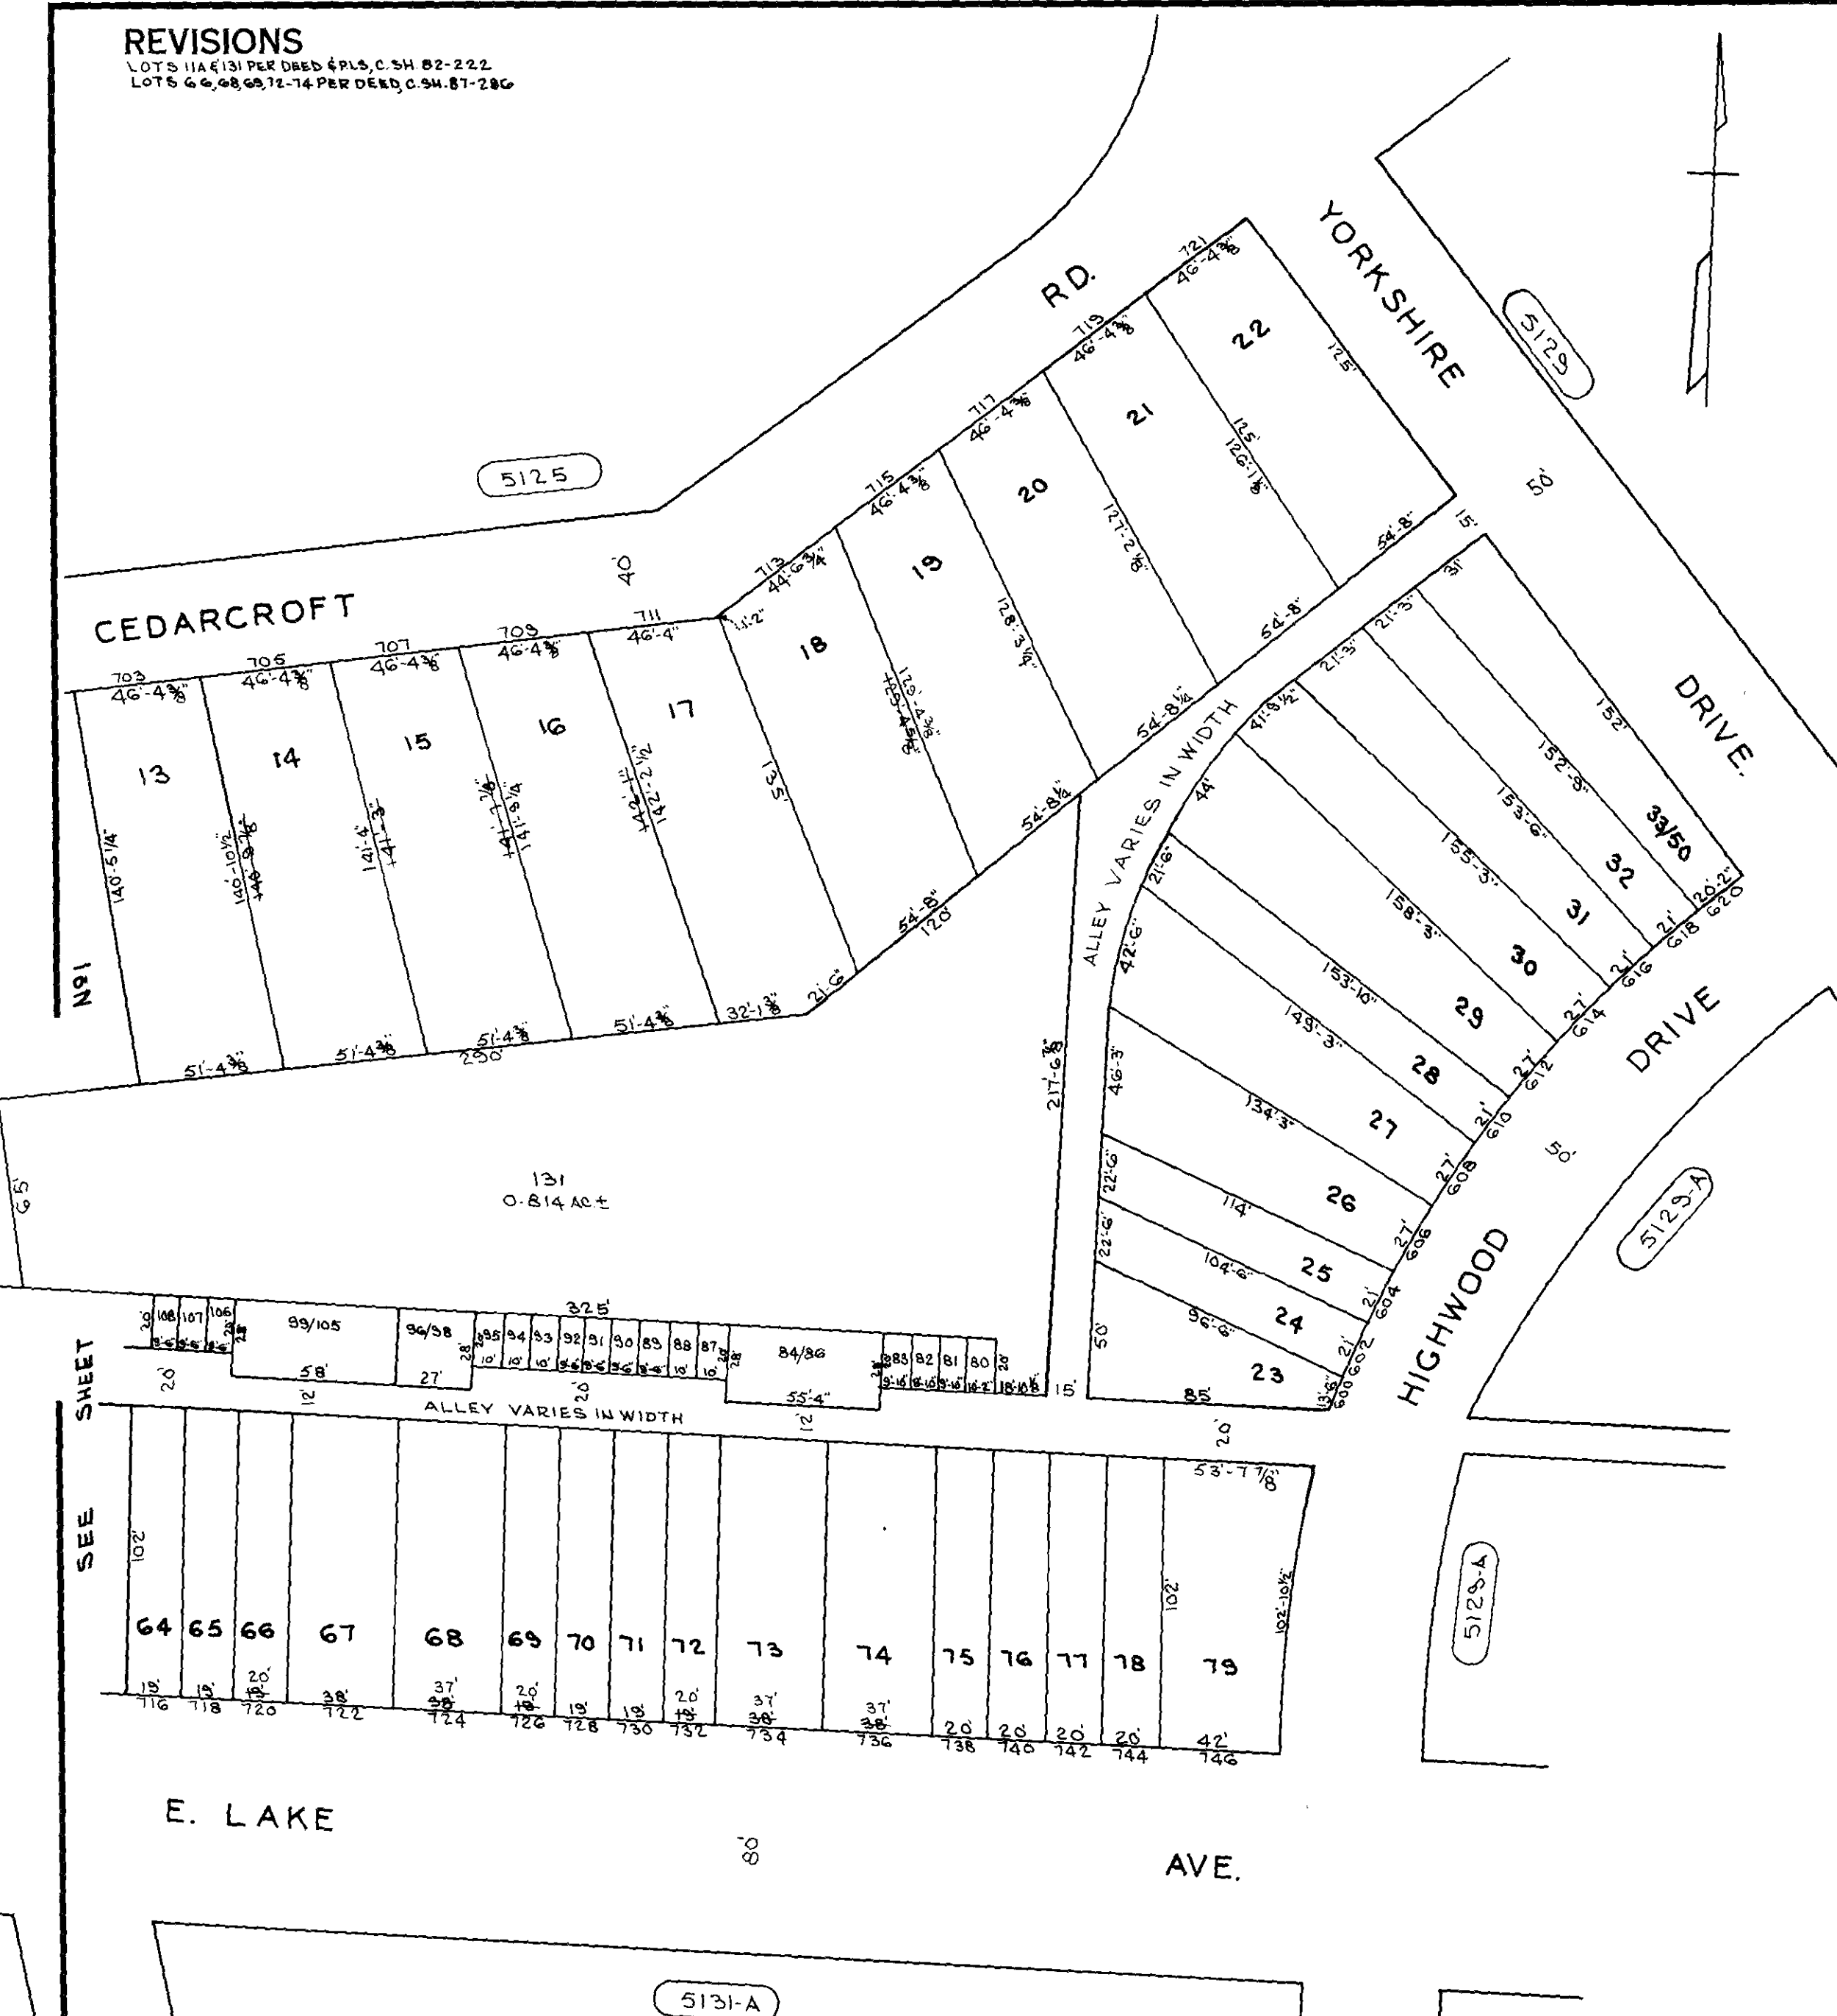

SEE SHEET

TRACED BY..... D.G.
 LETTERED BY..... D.G.
 CHECKED BY.....

SHEETS IN SET-2
 SHEET-2

NOTICE

THIS IS A REAL PROPERTY PLAT AS PROVIDED FOR UNDER ARTICLE 76(d) OF THE CITY CHARTER IT IS COMPILED FROM TITLE AND OTHER SOURCES AND IS NOT AN AUTHENTIC SURVEY.

CITY OF BALTIMORE
 DEPARTMENT OF PUBLIC WORKS

PROPERTY LOCATION DIVISION

WARD **27** SECTION **54**

BLOCK **5128**

SCALE 1" = 50' DATE DEC. 1981