


REVISIONS

Lots 26-36/39 Per App 797/807 C.Sh. 4489
 Lots 40-51 Ho. Nos. Changed C.Sh. 4489A
 Lots 40-51 Dim. Corr Per B.S. C.Sh. 4623A
 Lots 26 to 37/39 Per App. 567 C.Sh. 4964

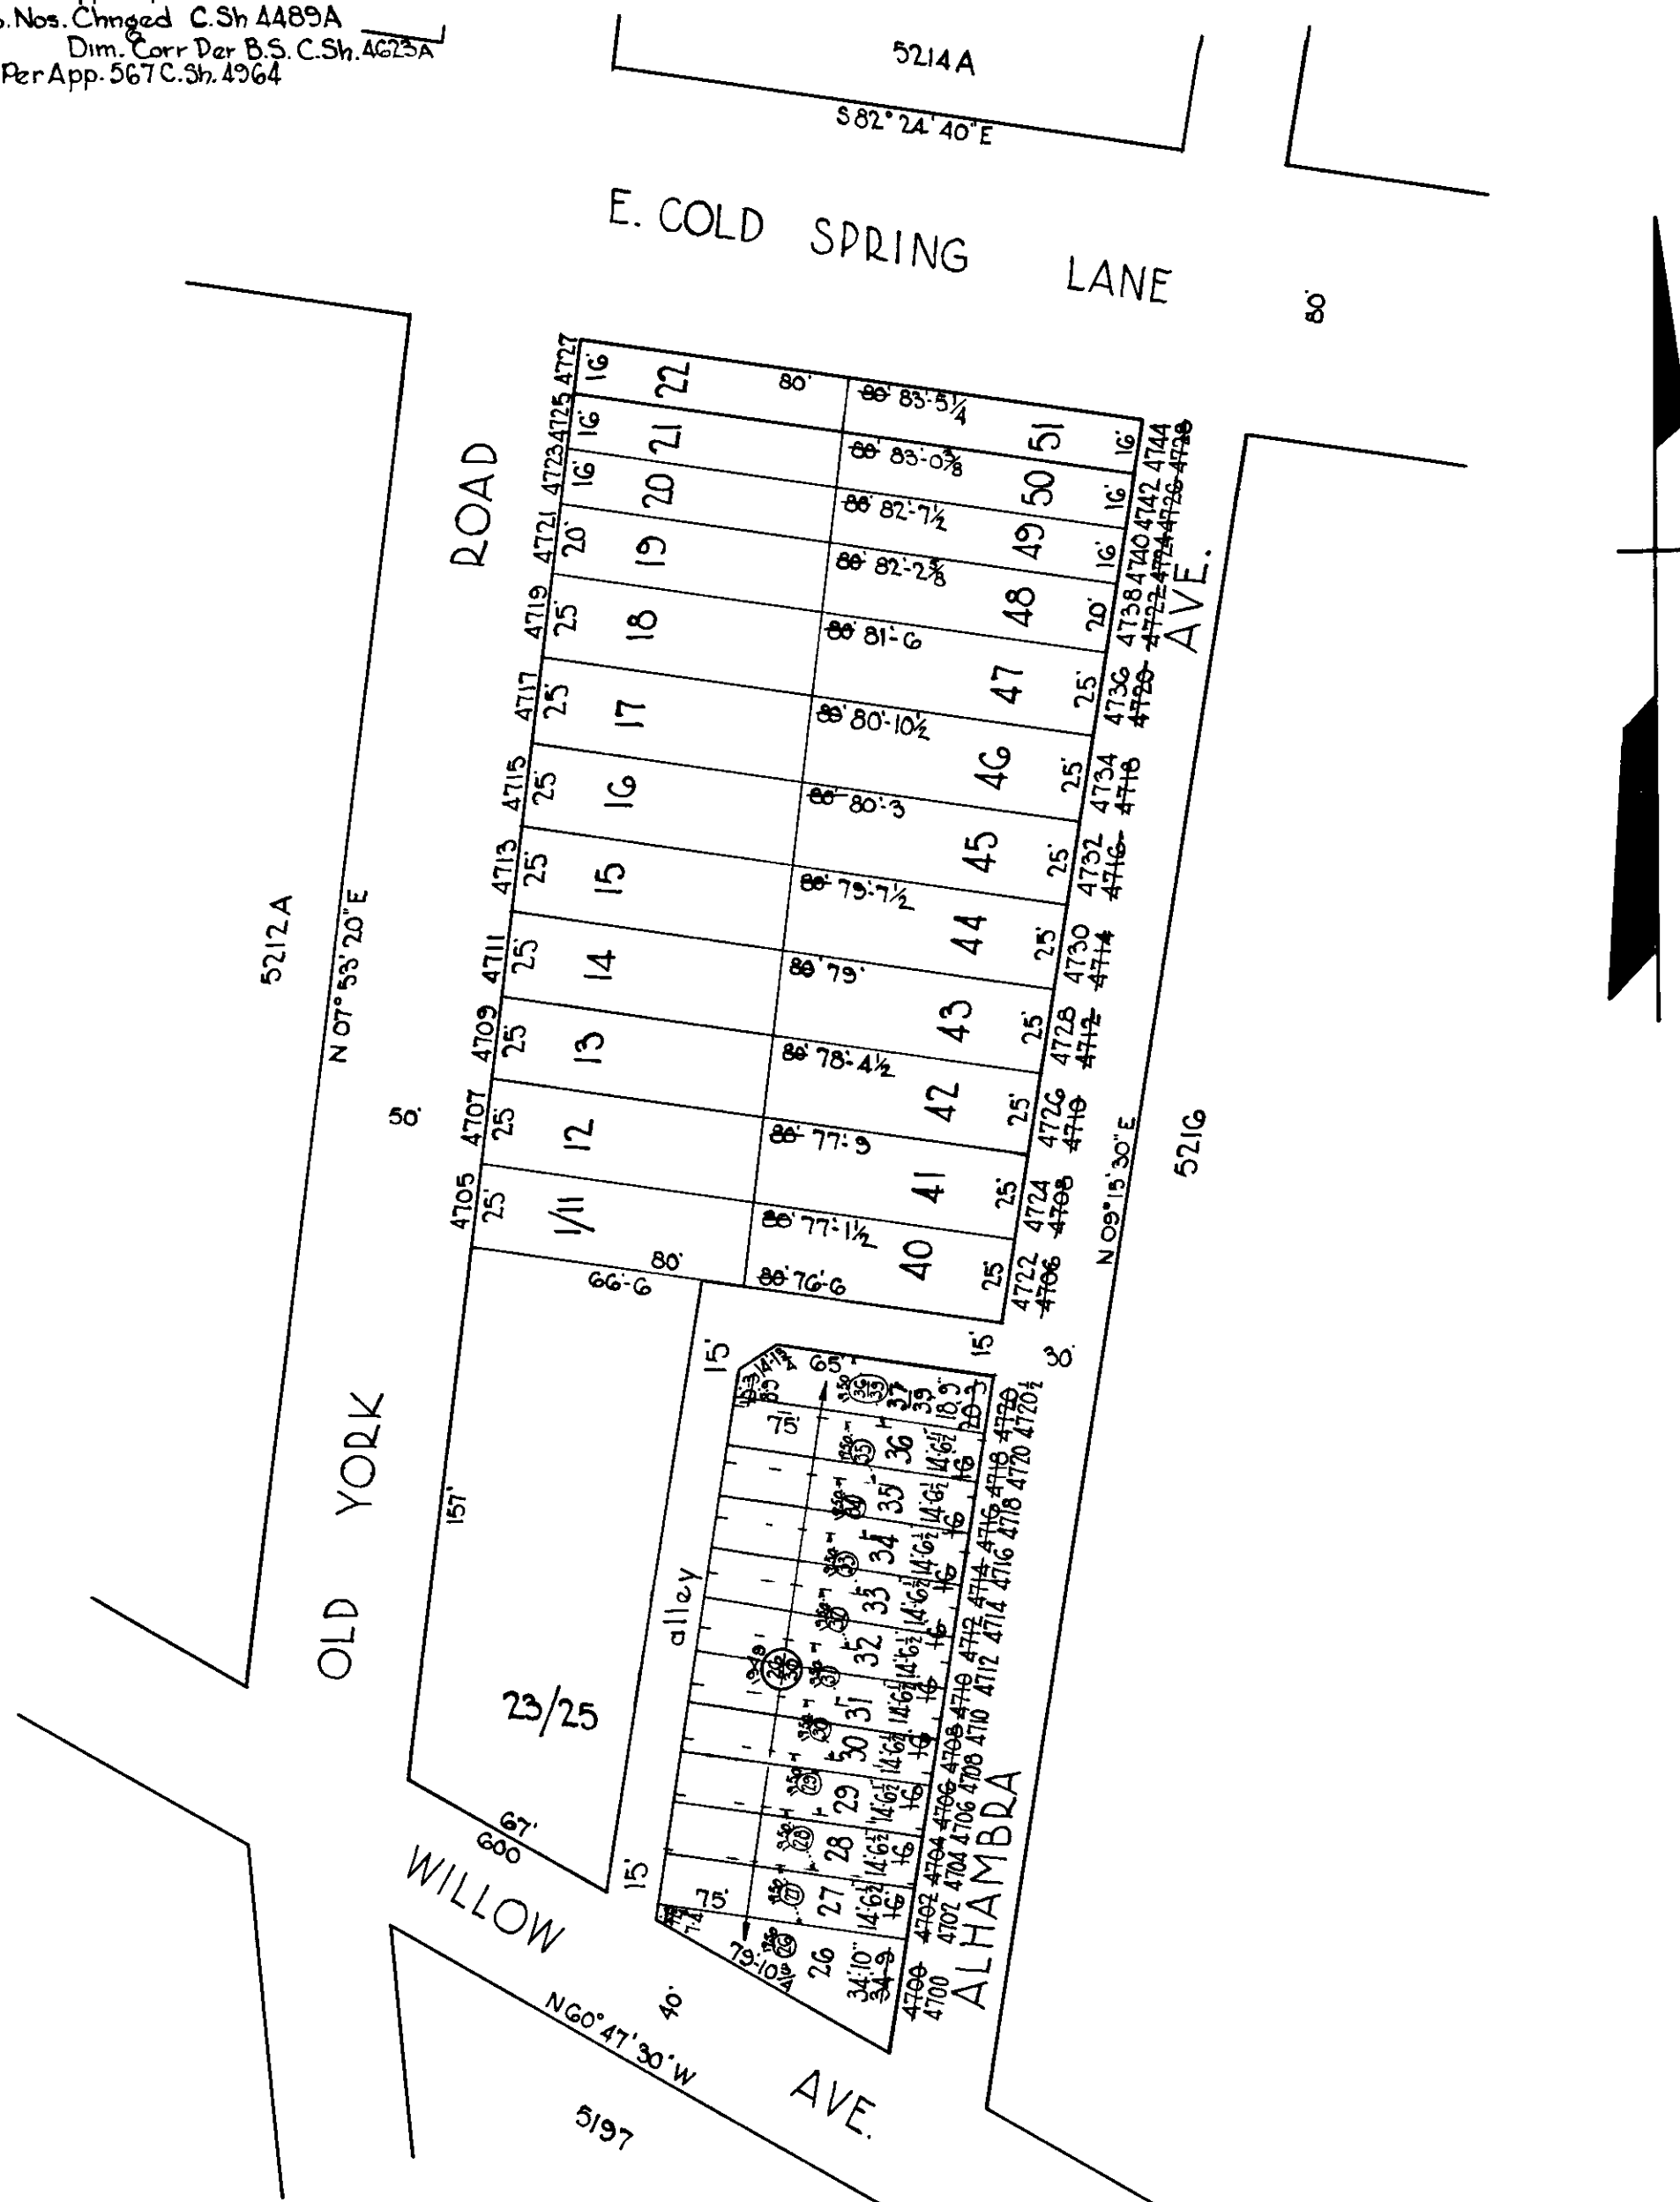

NOTICE
 THIS IS A REAL PROPERTY PLAT AS PROVIDED FOR UNDER ARTICLE 76(4) OF THE CITY CHARTER. IT IS COMPILED FROM TITLE AND OTHER SOURCES AND IS NOT AN AUTHENTIC SURVEY.

NOTE: Block 27-8-15 For 1941
 NOTE: Block 27-8-5214 For 1946

TRACED BY *J.V. LENTZ*
 LETTERED BY *J.V.L.*
 CHECKED BY

CITY OF BALTIMORE
 DEPARTMENT OF PUBLIC WORKS
 BUREAU OF PLANS & SURVEYS
 PROPERTY LOCATION DIVISION
WARD 27 SECTION 43
BLOCK 5214
 SCALE 1 inch = 50' DATE MAY 1949