


REVISIONS

LOTS 10/10A, 10E/10F 48/52 PER. DEED, APP & P.L.S. C.S.H. 86-013
LOT 10G HO. NO. PER. APPL. C. SH. 86-233
LOTS 11 THRU 48/52 DIM. CHANGED C.S.H. 85-187 - 130

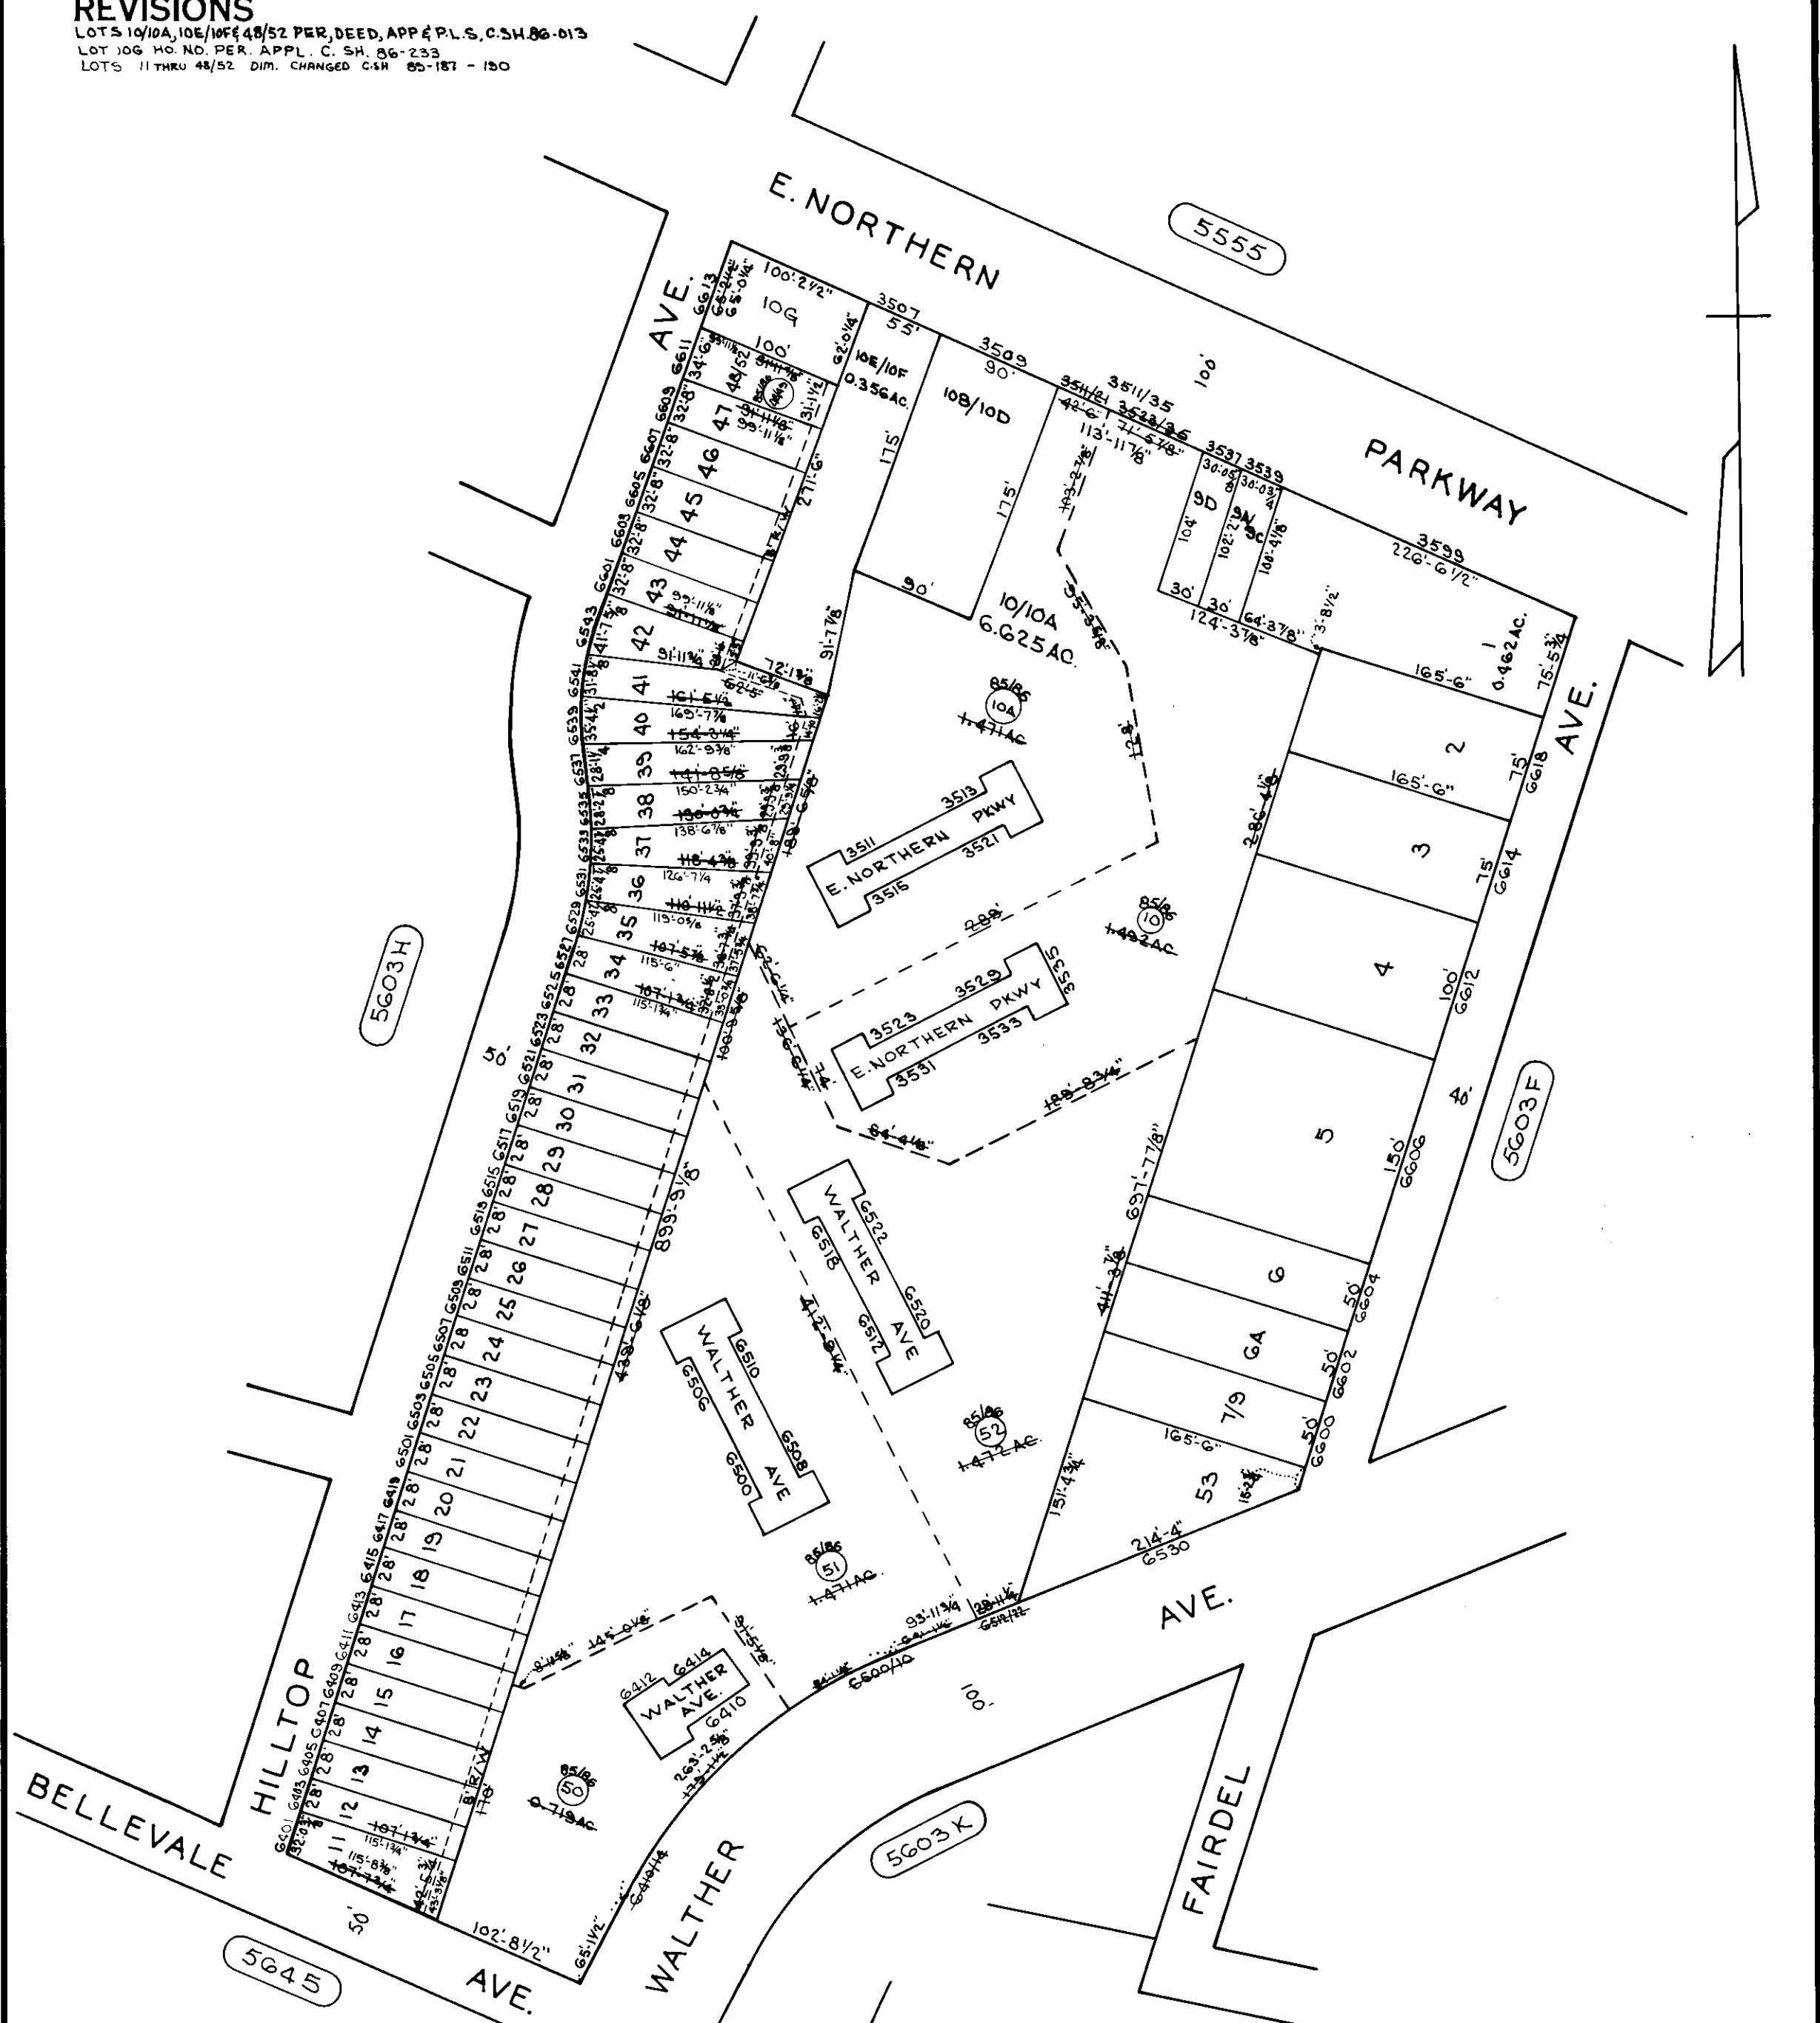

TRACED BY D.G.
LETTERED BY D.G.
CHECKED BY

NOTICE

THIS IS A REAL PROPERTY PLAT AS PROVIDED FOR UNDER ARTICLE 76(d) OF THE CITY CHARTER IT IS COMPILED FROM TITLE AND OTHER SOURCES AND IS NOT AN AUTHENTIC SURVEY.

CITY OF BALTIMORE
DEPARTMENT OF PUBLIC WORKS

PROPERTY LOCATION DIVISION

WARD **27** SECTION **4**

BLOCK **5603-G**

SCALE 1"=100' DATE JULY 1985