


REVISIONS

BLK. REVISED PER DEED & PL D C SH 9451

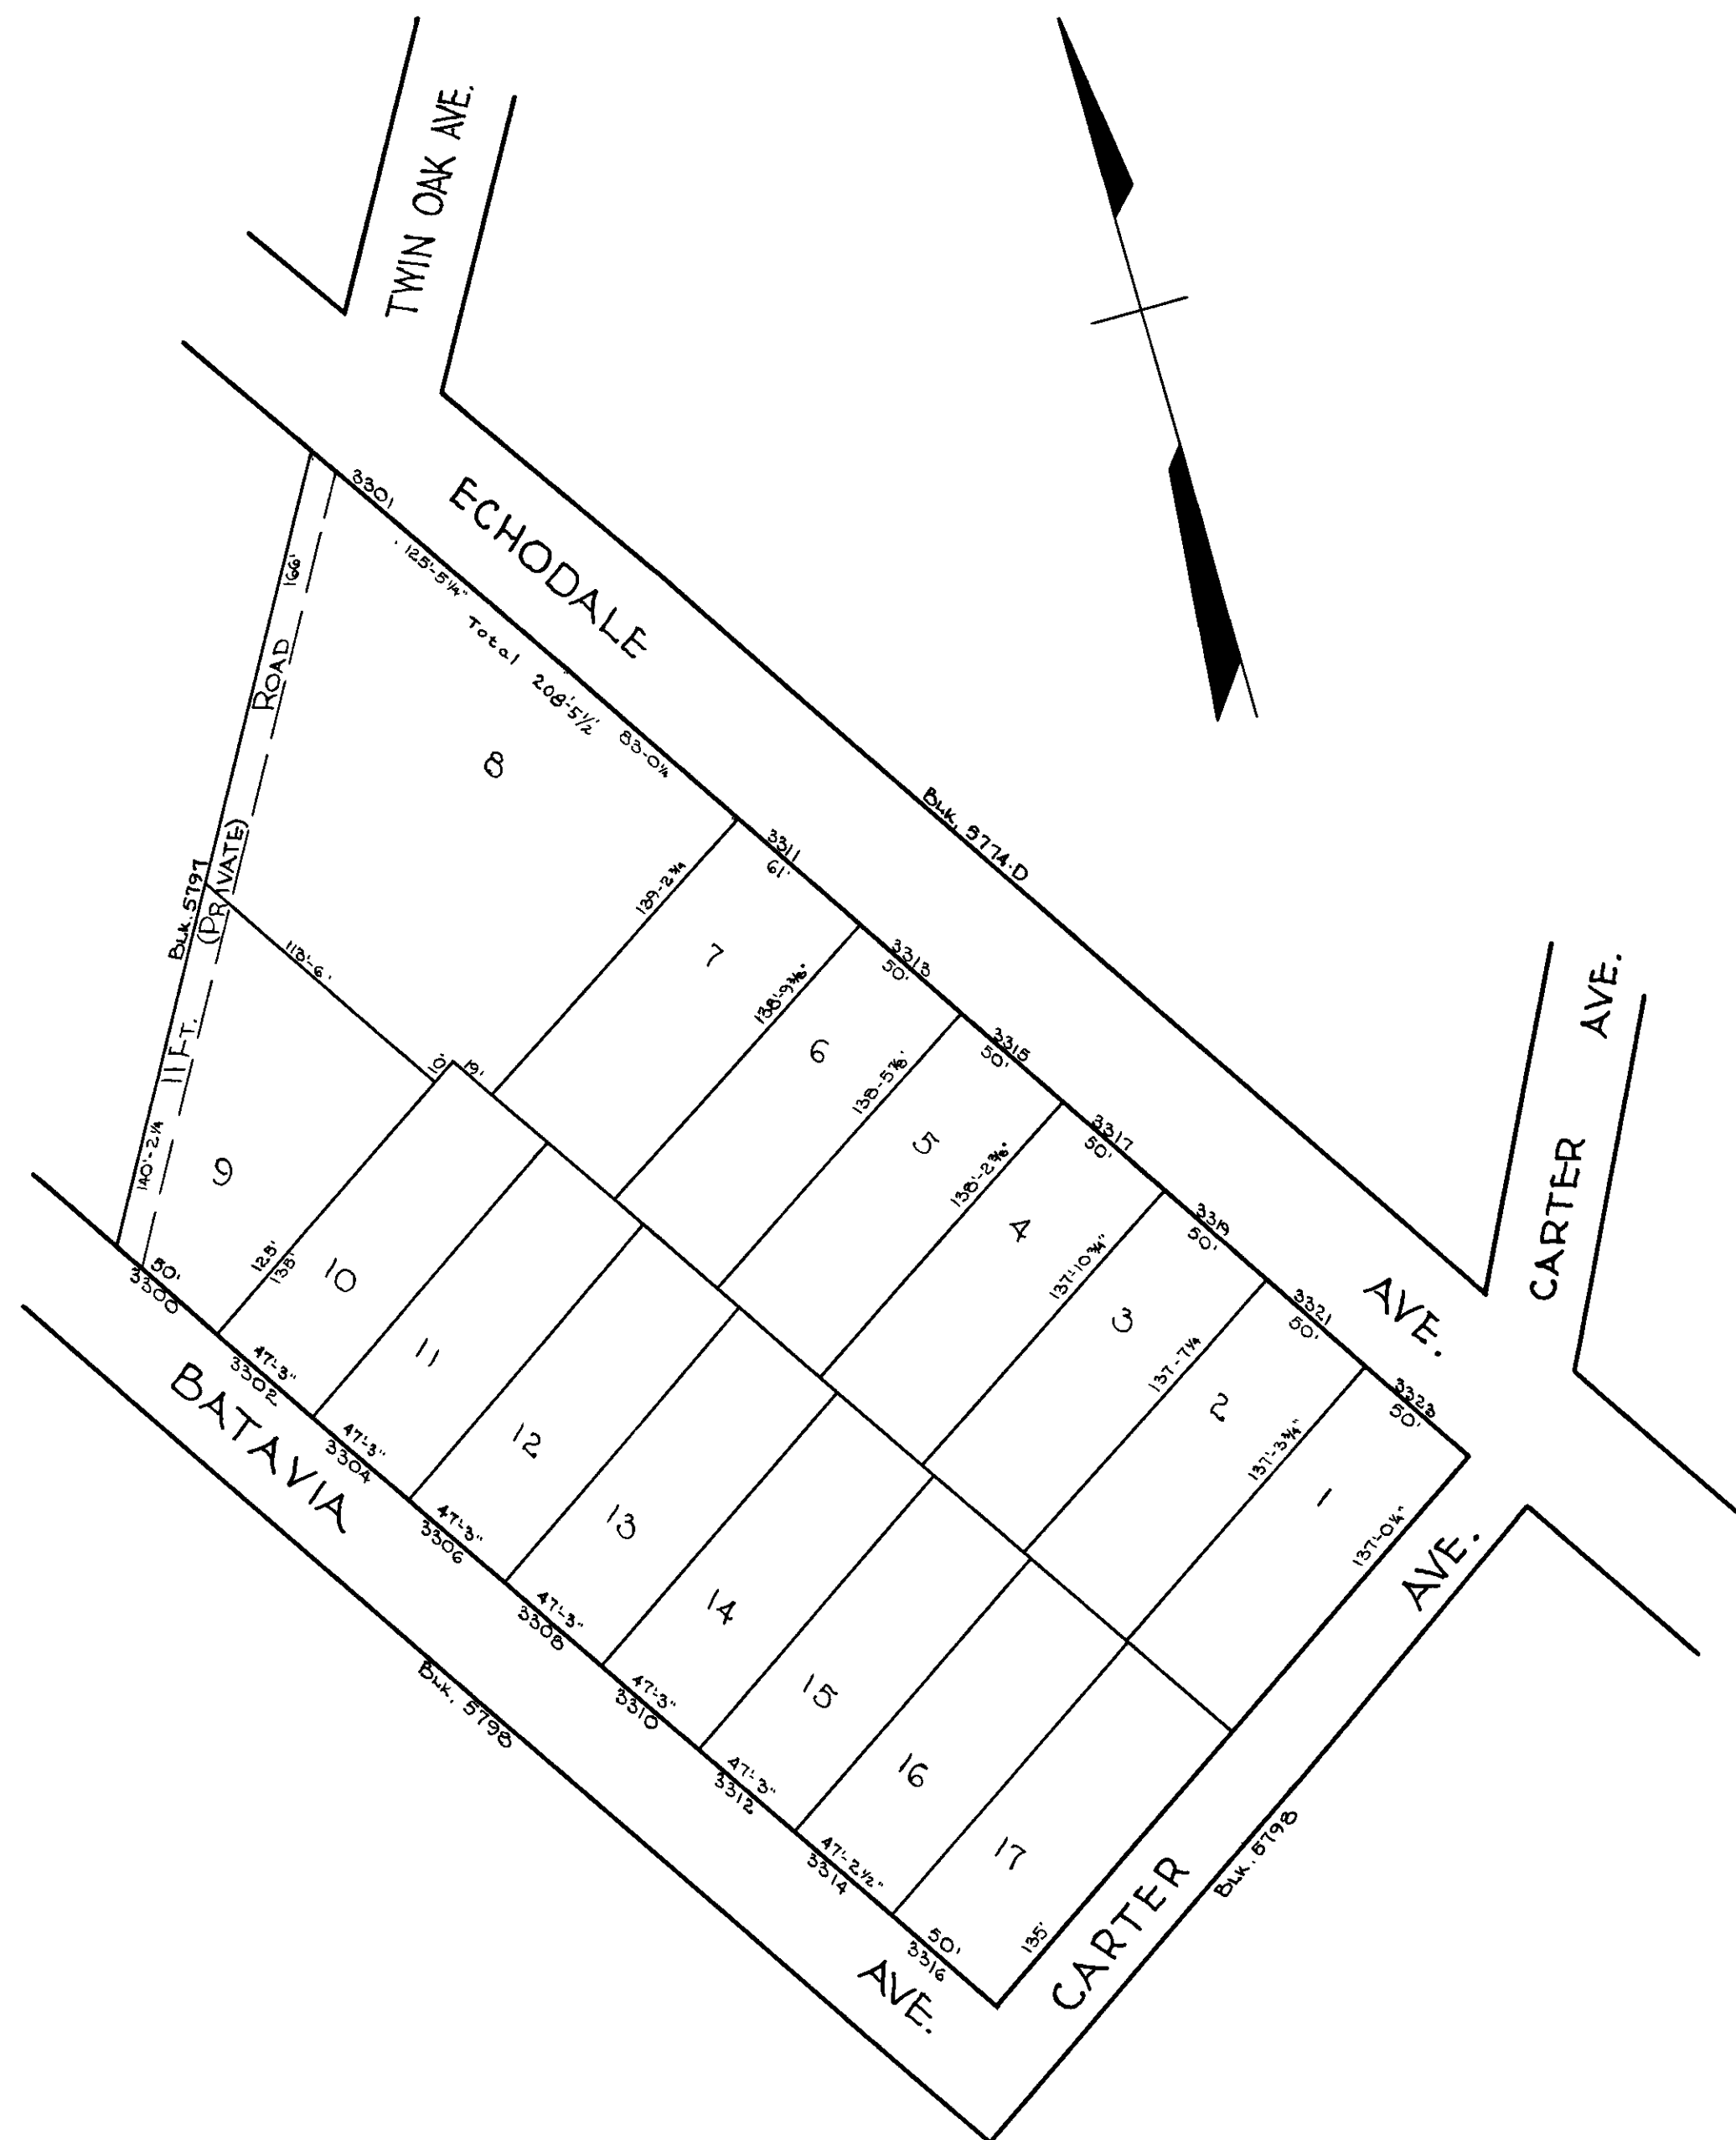

NOTICE

THIS IS A REAL PROPERTY PLAT AS PROVIDED FOR UNDER ARTICLE 76(1) OF THE CITY CHARTER. IT IS COMPILED FROM TITLE AND OTHER SOURCES AND IS NOT AN AUTHENTIC SURVEY

TRACED BY JAMES DEL BUSTER

LETTERED BY JAMES DEL BUSTER

CHECKED BY

CITY OF BALTIMORE
DEPARTMENT OF PUBLIC WORKS
BUREAU OF SURVEYS
PROPERTY LOCATION DIVISION

WARD 27 SECTION 2
BLOCK 5797-A

SCALE 1"=60'

DATE JUNE, 1965