
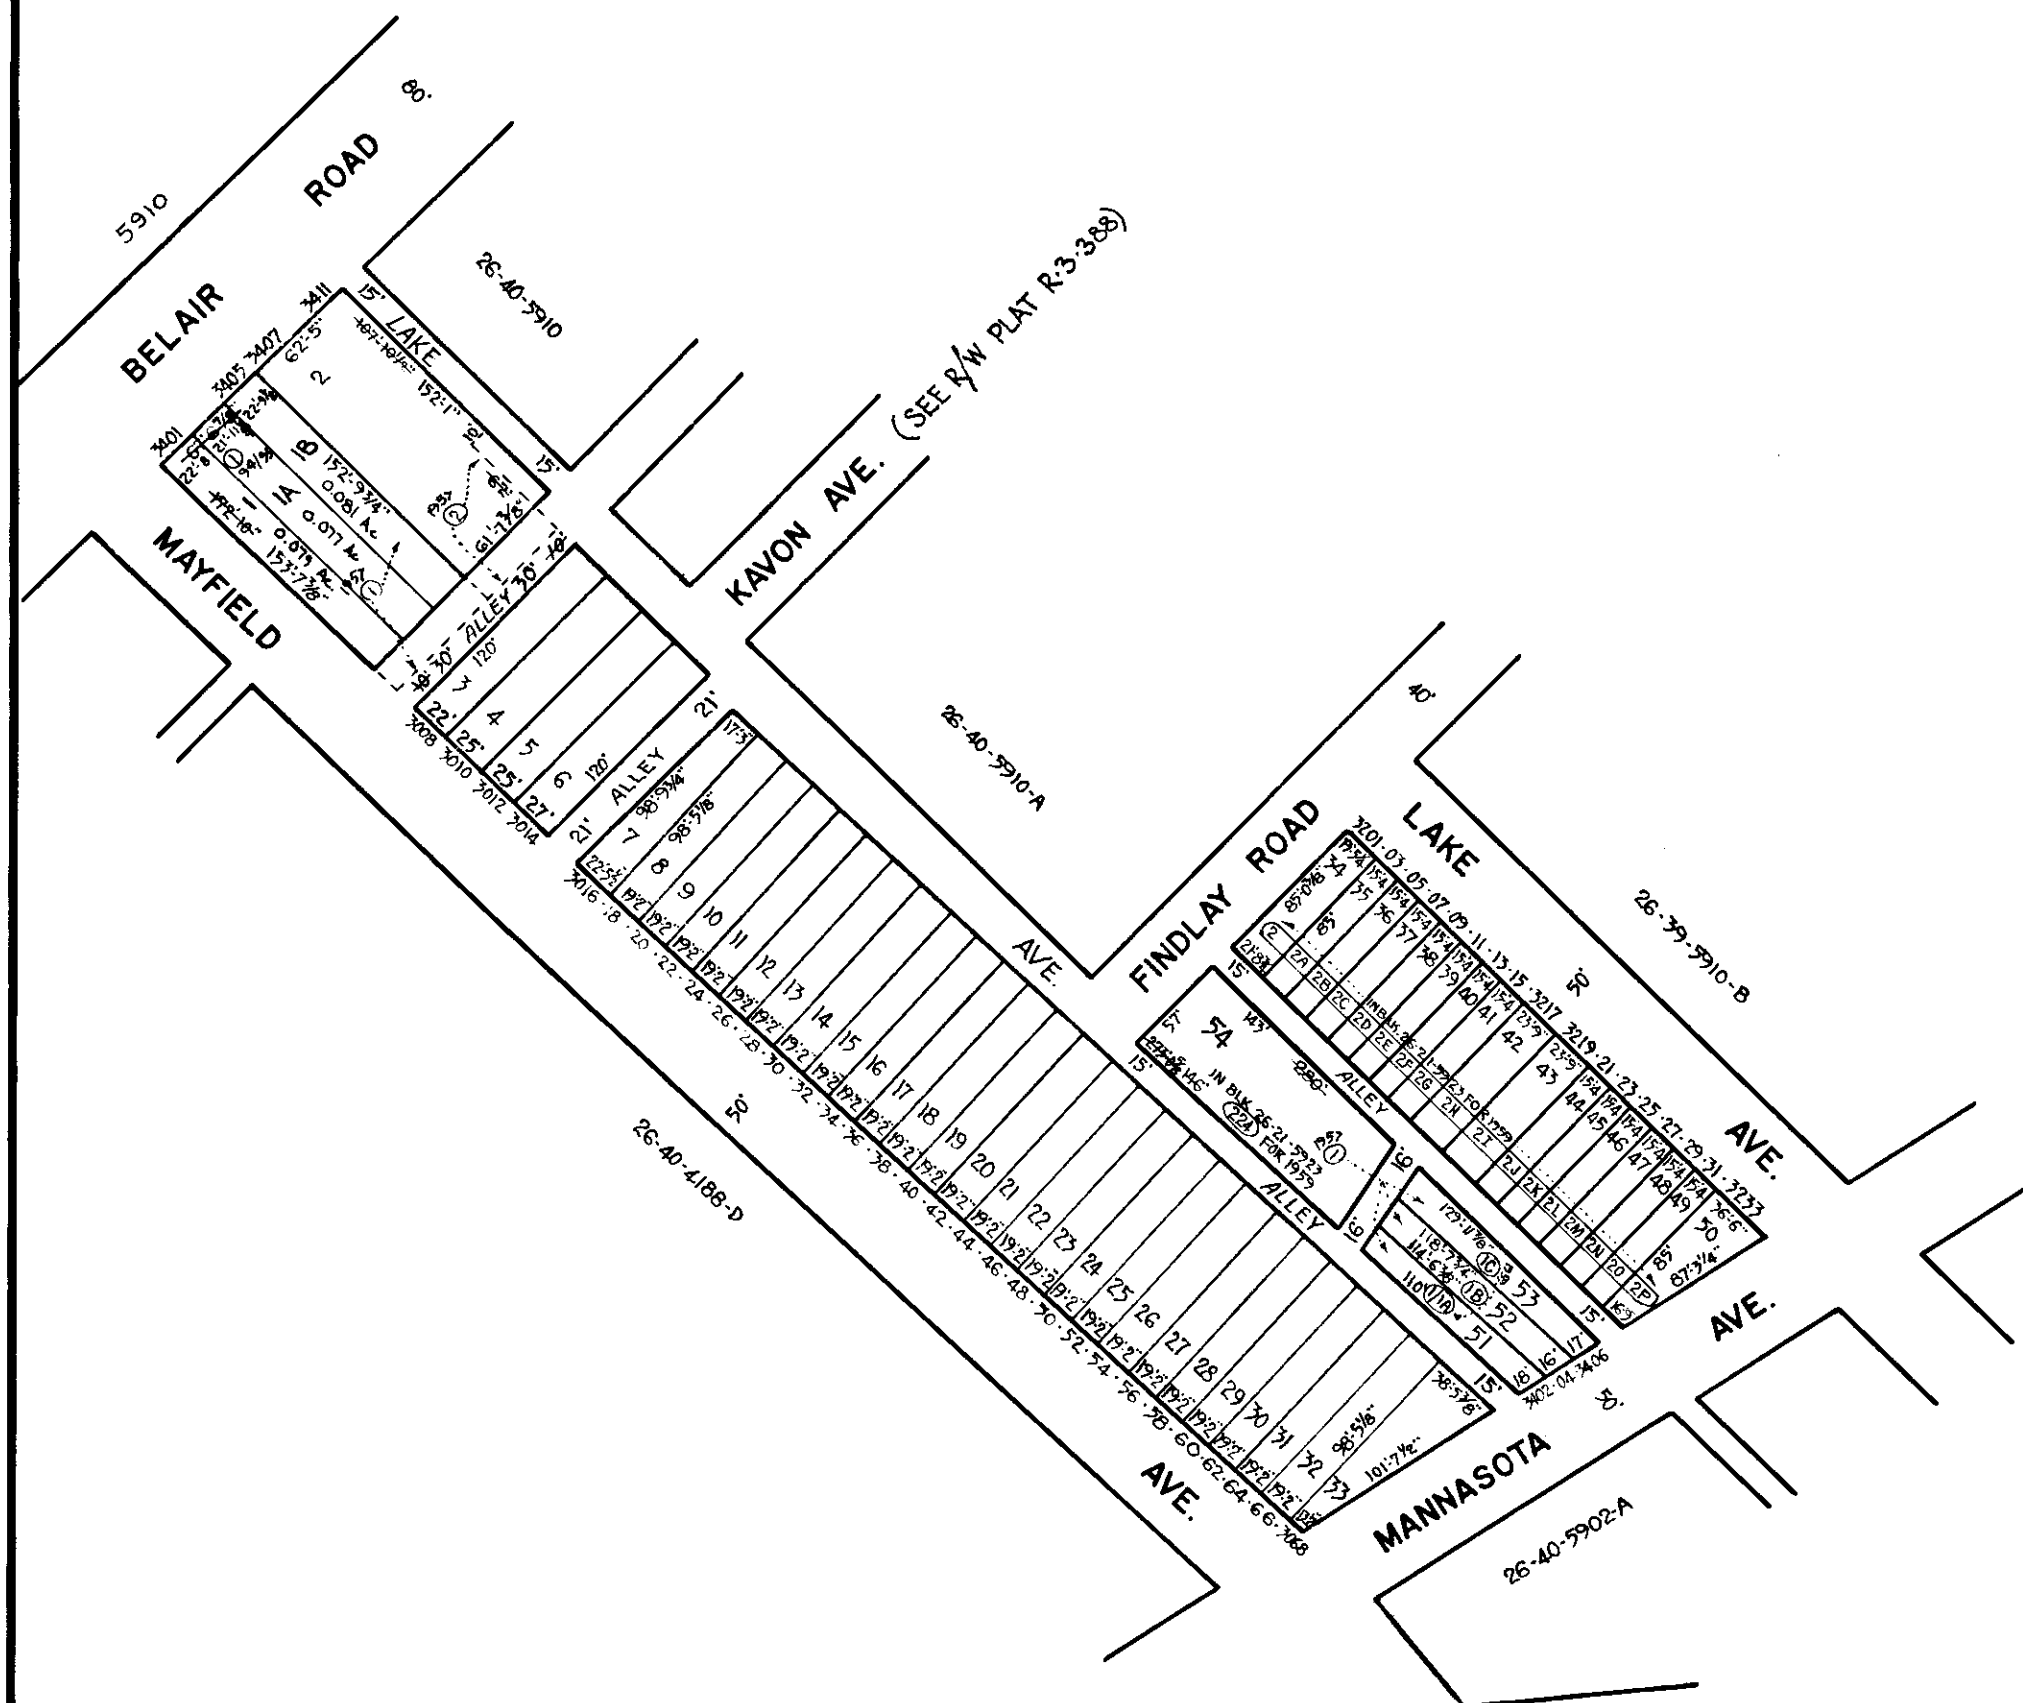


REVISIONS

LOT 1 DIV. PER. APR. C. 54. 7616.
LOTS 14 & 15 DIV. PER. DEED C. 54. 7548.
LOTS 1 TO 33 IN BLK. 5902 & LOTS 1 TO 16, 34 TO 50 & 22A IN BLK. 5923 SECT. CH. PER. F.L.D. C. 54. 8060.
LOT 1 DIV. PER. SUB-DIV. AND DEED C. 54. 95-142

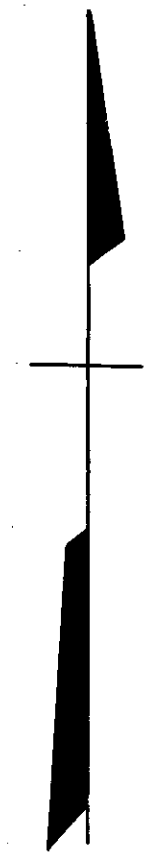

NOTICE

THIS IS A REAL PROPERTY PLAT AS PROVIDED FOR UNDER ARTICLE 76(d) OF THE CITY CHARTER. IT IS COMPILED FROM TITLE AND OTHER SOURCES AND IS NOT AN AUTHENTIC SURVEY.

NOTE - DEPTH OF LOTS 7 TO 33 TO BE CHECKED IN FIELD.

NOTE - LOTS 1 ETC. IN BLK. 26-21-5902 FOR 1959
NOTE - LOTS (1/1A) ETC. IN BLK. 26-21-5923 FOR 1959

TRACED BY *S.L. Posner*
LETTERED BY *S.L. Posner*
CHECKED BY

CITY OF BALTIMORE
DEPARTMENT OF PUBLIC WORKS
BUREAU OF SURVEYS
PROPERTY LOCATION DIVISION
WARD 26 SECTION 40
BLOCK 5902
SCALE 1" = 100' DATE MAR. 1959