


REVISIONS

Lots 3 To 3Q & 88 To 107, SECT. CHANGED PER P.L.D. C.S.H. 8058

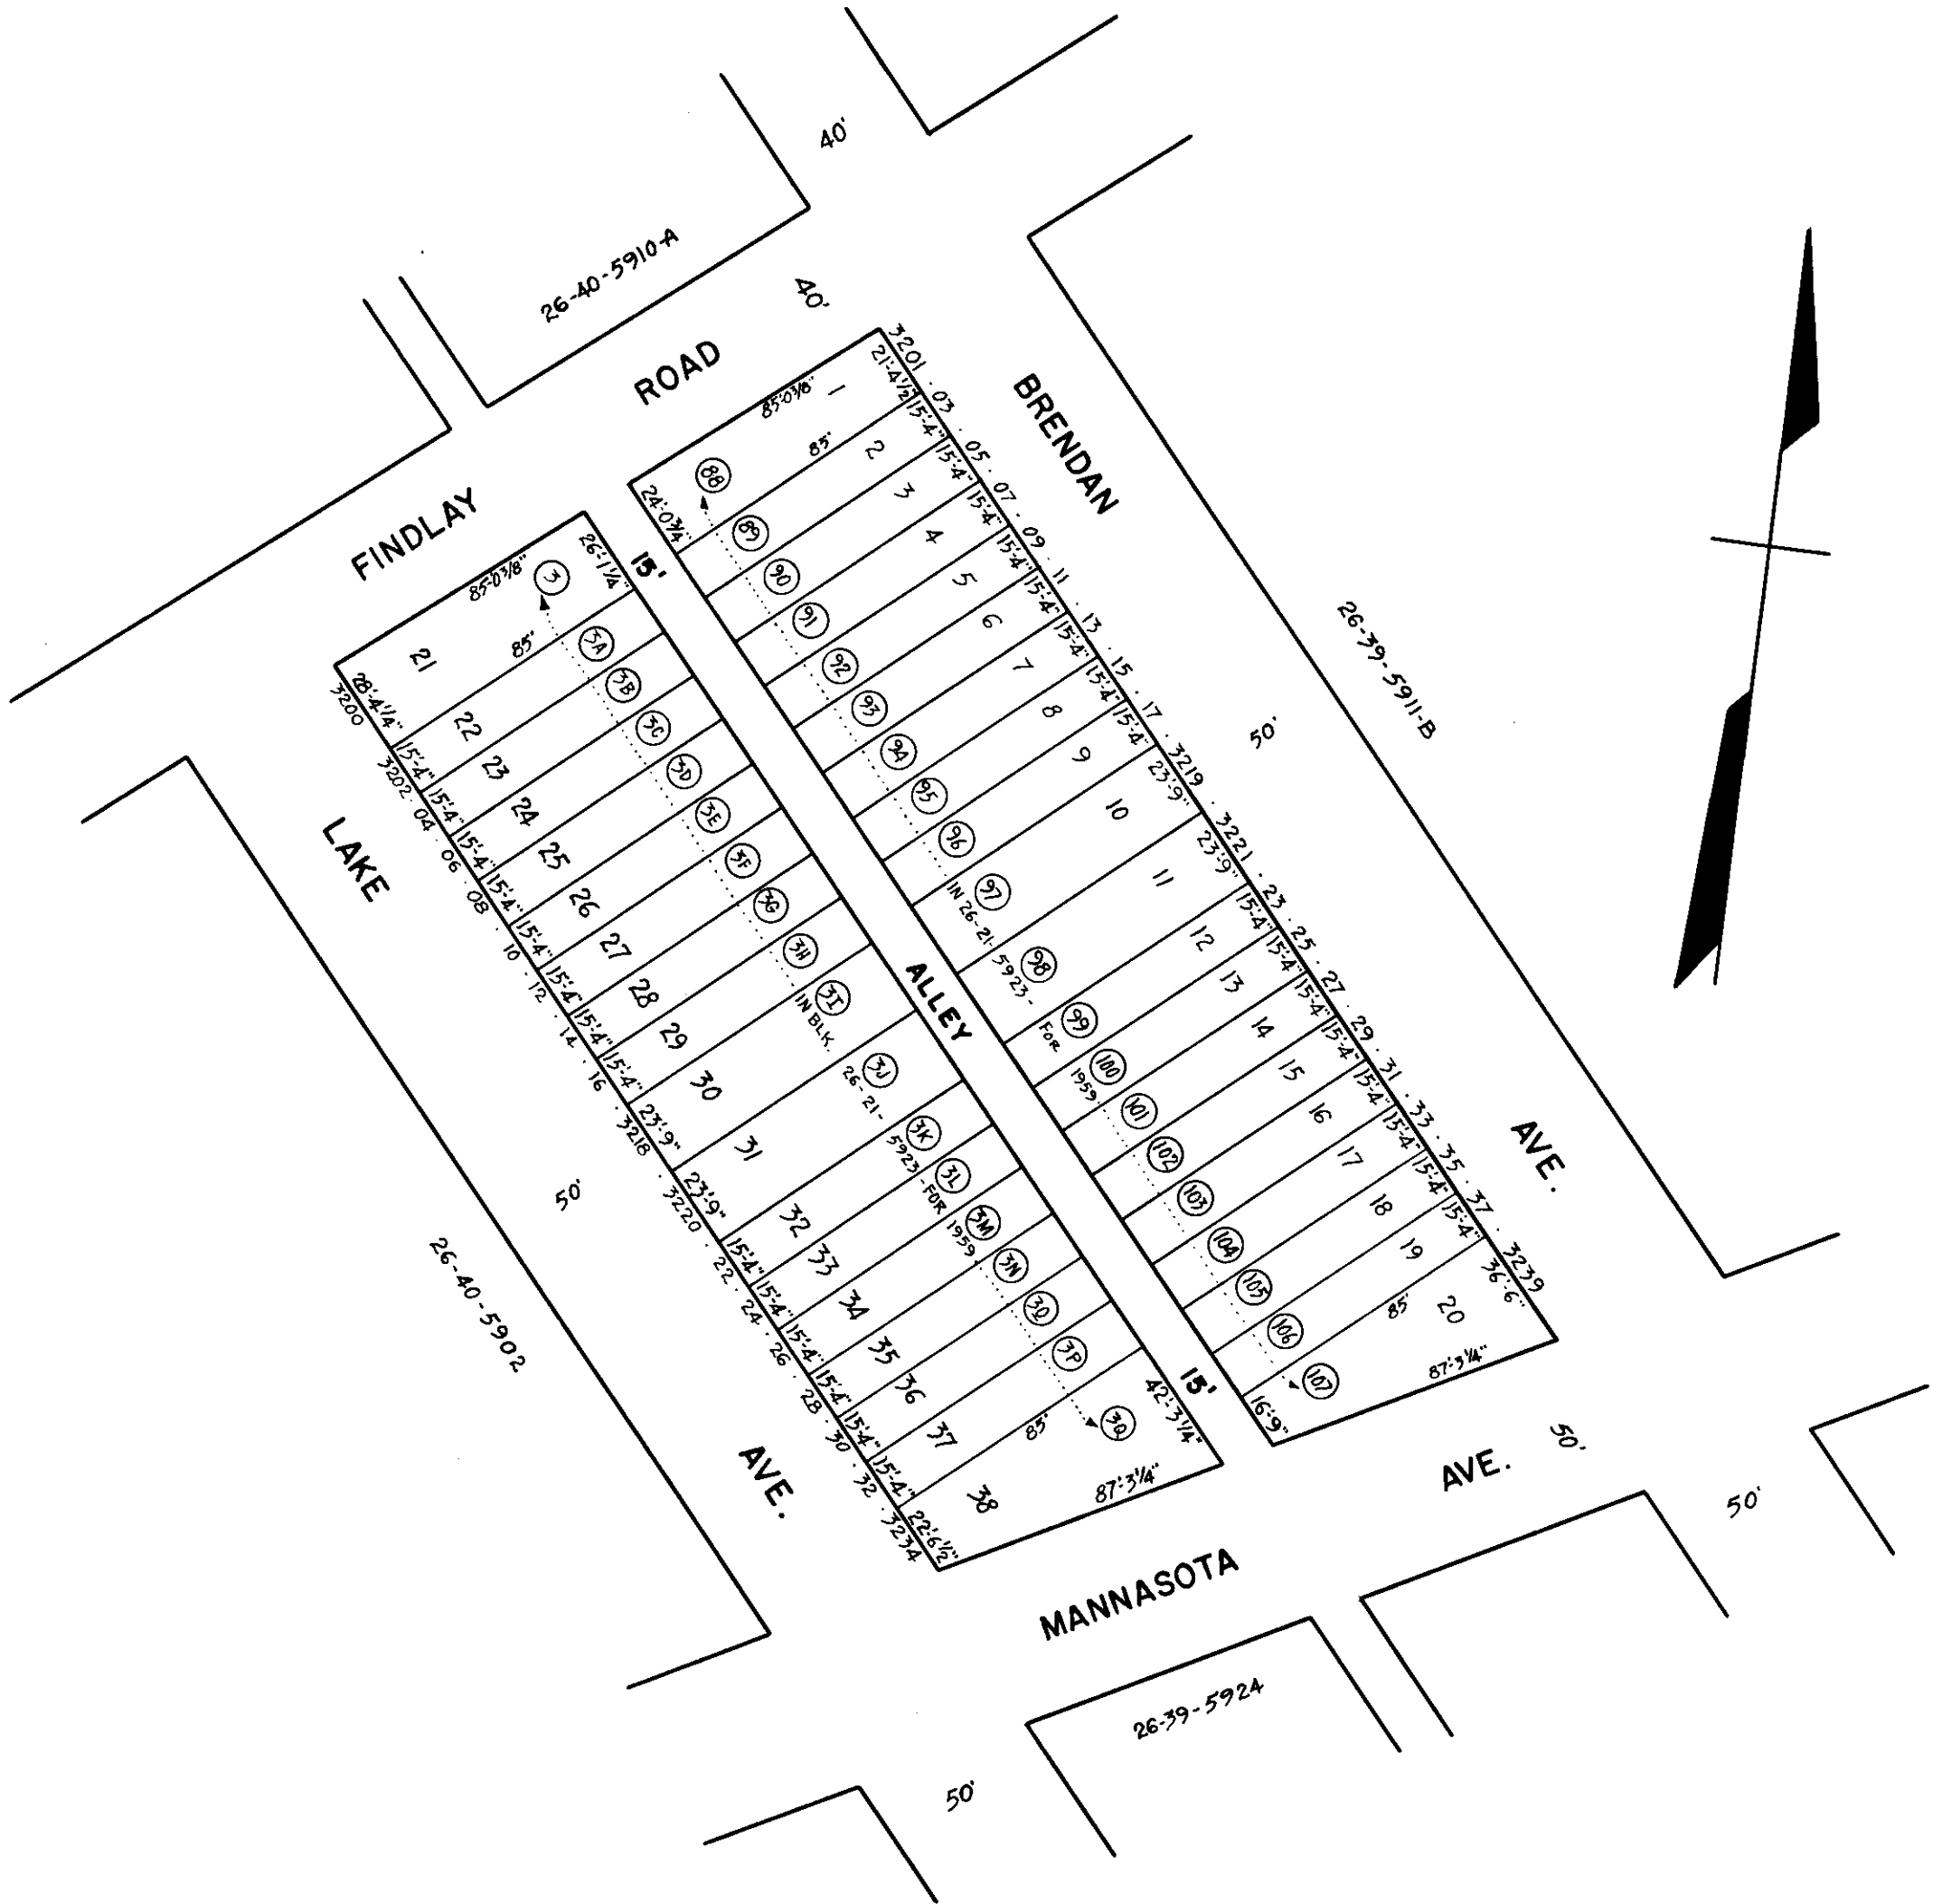

NOTICE

THIS IS A REAL PROPERTY PLAT AS PROVIDED FOR UNDER ARTICLE 76(H) OF THE CITY CHARTER. IT IS COMPILED FROM TITLE AND OTHER SOURCES AND IS NOT AN AUTHENTIC SURVEY

NOTE · BLOCK 26-21-5923 FOR 1959 LOT ③ ETC.

CITY OF BALTIMORE
DEPARTMENT OF PUBLIC WORKS
BUREAU OF SURVEYS
PROPERTY LOCATION DIVISION

WARD 26 SECTION 39
BLOCK 5910-B

SCALE 1"=50' DATE DEC. 1958

TRACED BY *S.E. Power*
LETTERED BY *S.E. Power*
CHECKED BY _____