
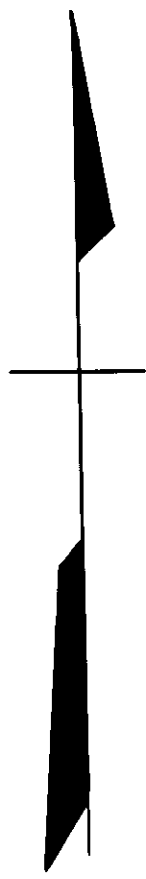


REVISIONS

LOTS 7-12 TO 19 CORRECTED PER DEEDS C. Sh. 1686 B.
 Lot 1/3 Ho No Changed Per BofS 4 Field C Sh. 4637A
 Lots 1/3 To 20, SECT CHANGED, PER PLD C. Sh. 8062

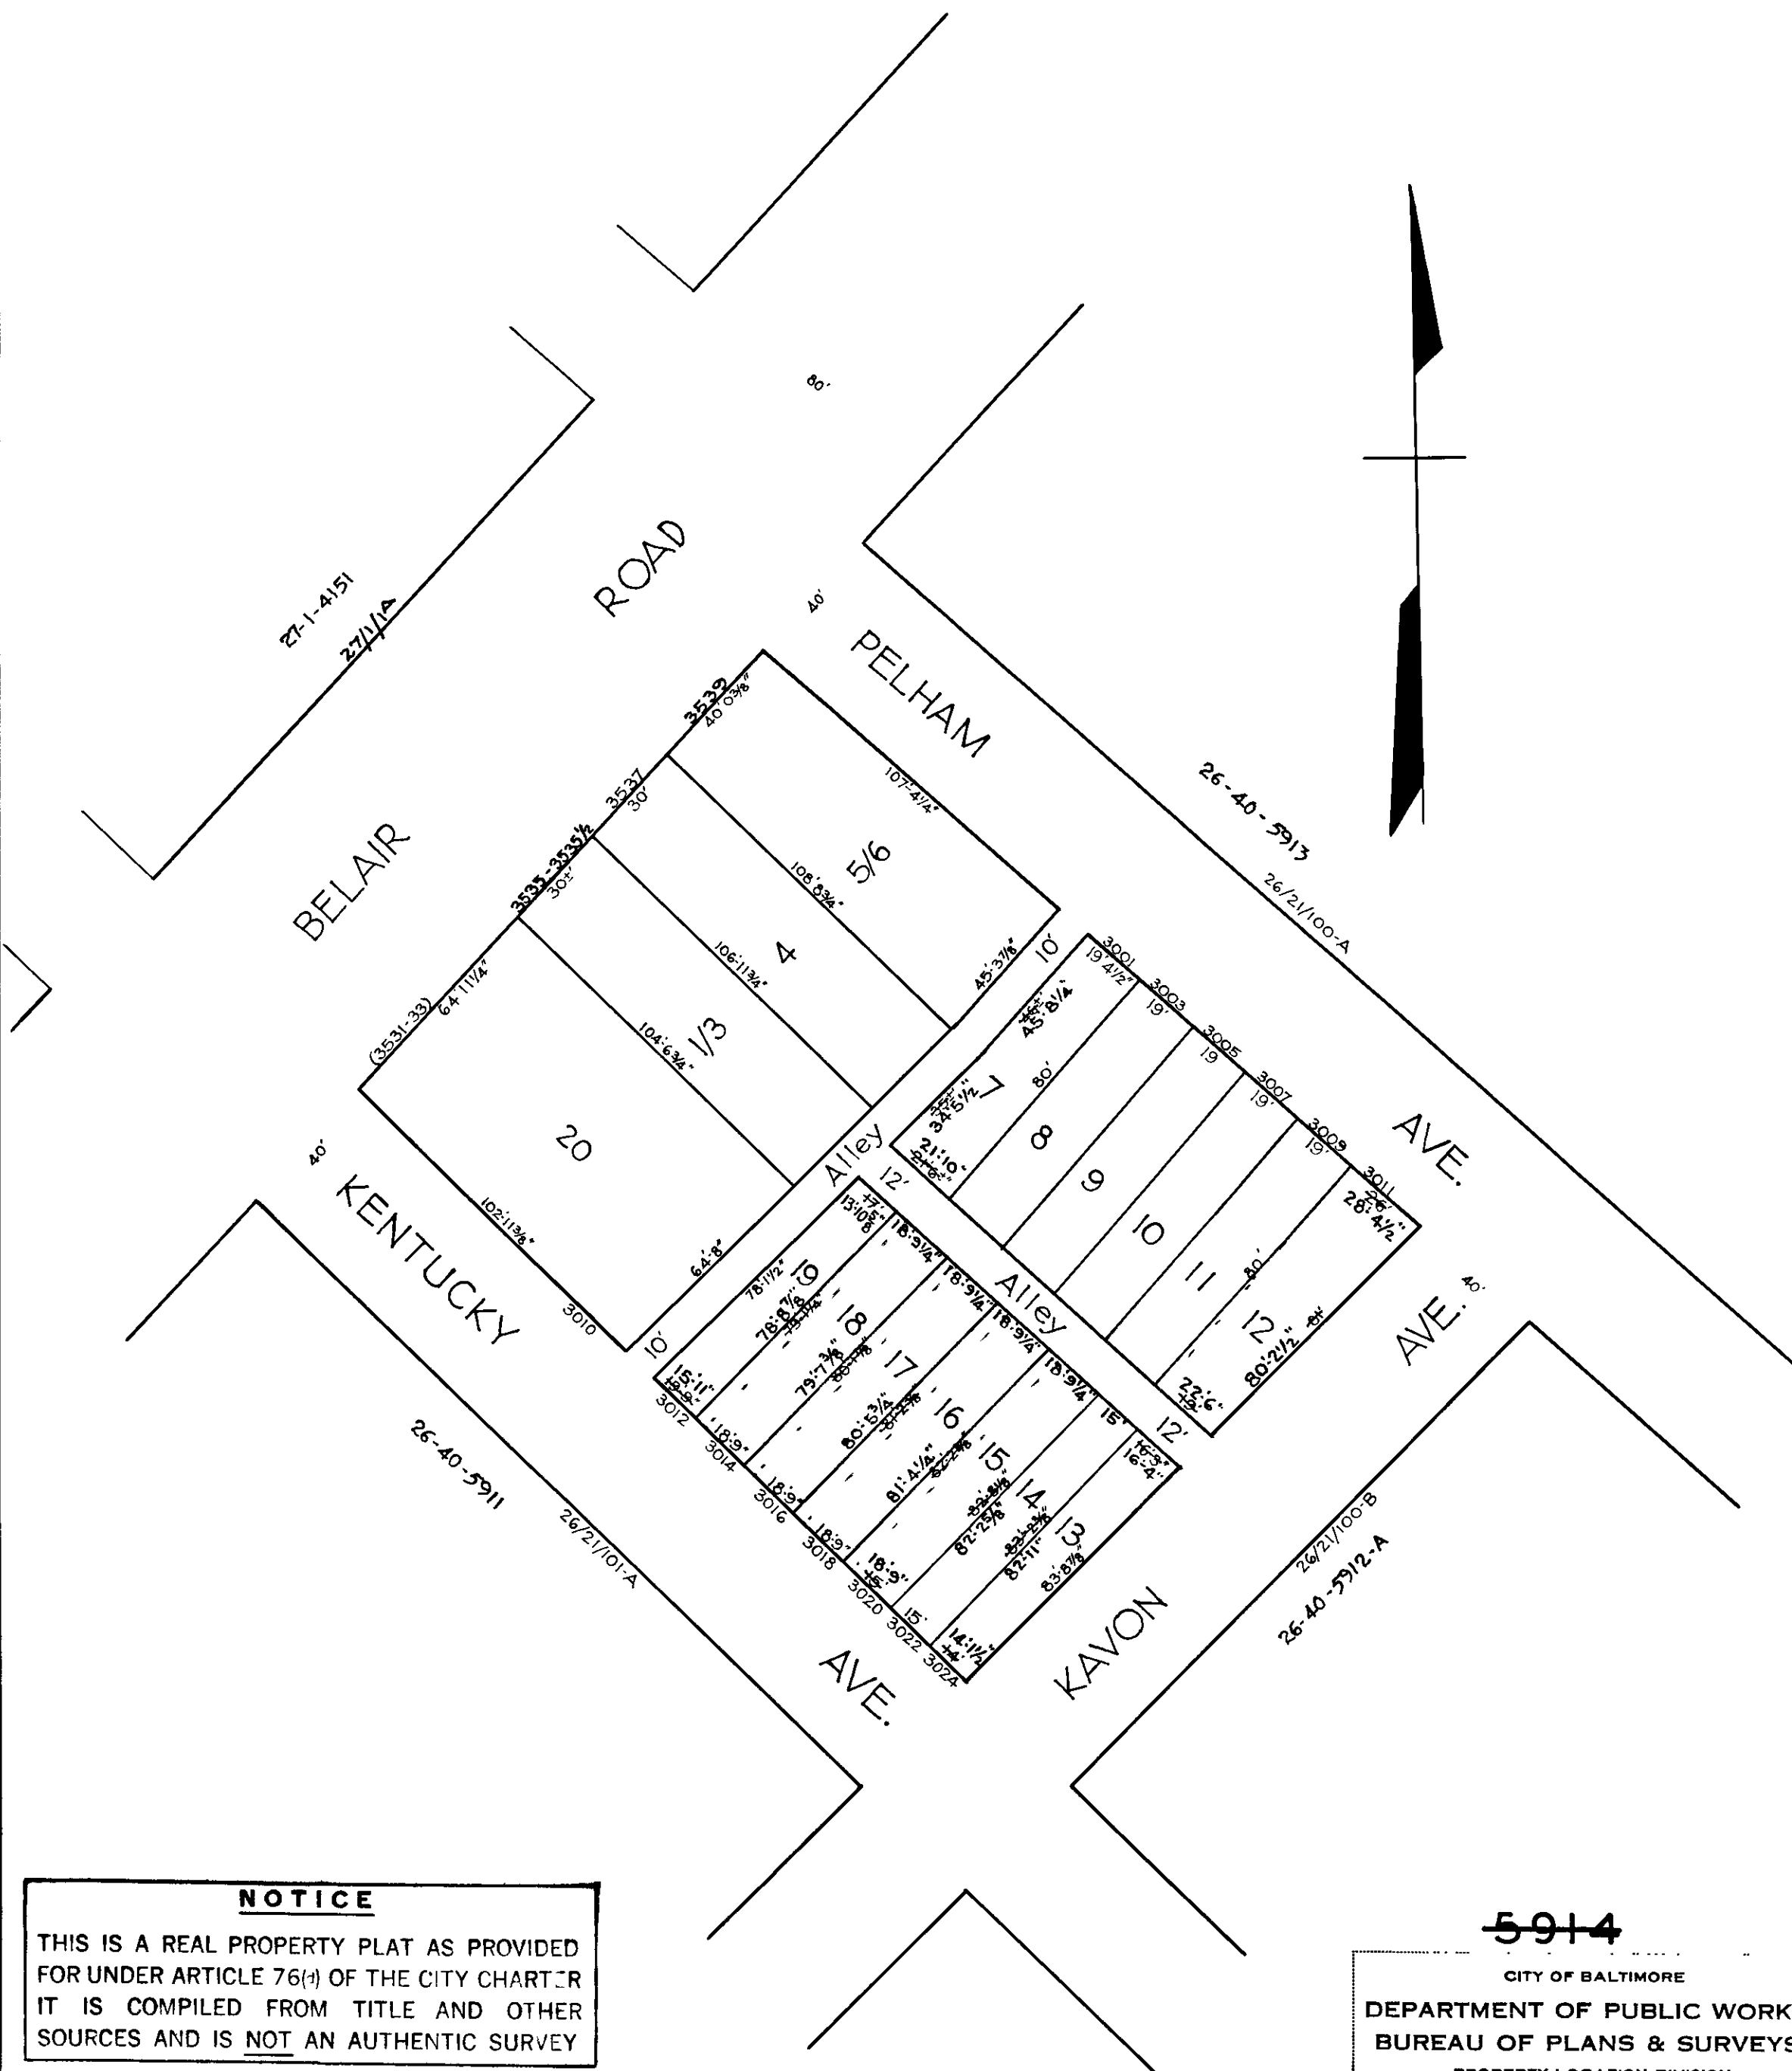

NOTICE

THIS IS A REAL PROPERTY PLAT AS PROVIDED
 FOR UNDER ARTICLE 76(4) OF THE CITY CHARTER
 IT IS COMPILED FROM TITLE AND OTHER
 SOURCES AND IS NOT AN AUTHENTIC SURVEY

TRACED BY *C.B. M.S.*

LETTERED BY *J.J.R.*

CHECKED BY _____

NOTE - BLOCK 26-21-5912 FOR 1959

NOTE - BLOCK 26-21-101 FOR 1941

5914

CITY OF BALTIMORE
 DEPARTMENT OF PUBLIC WORKS
 BUREAU OF PLANS & SURVEYS
 PROPERTY LOCATION DIVISION

WARD 26 SECTION 40
 BLOCK 5912

SCALE 1" = 40 FT. DATE June 1931