


REVISIONS
 Lot 2 Revised per Deed C Sh. 1602A
 Lot 13/14 Divided Per App. 2684 C. Sh. 5262
 Lots 13 & 14 Ho No. Ass. Pl. D. C. Sh. 5386B
 Lots 1 to 61 Sect. CHANGED PER PLD. C. Sh. 8070.

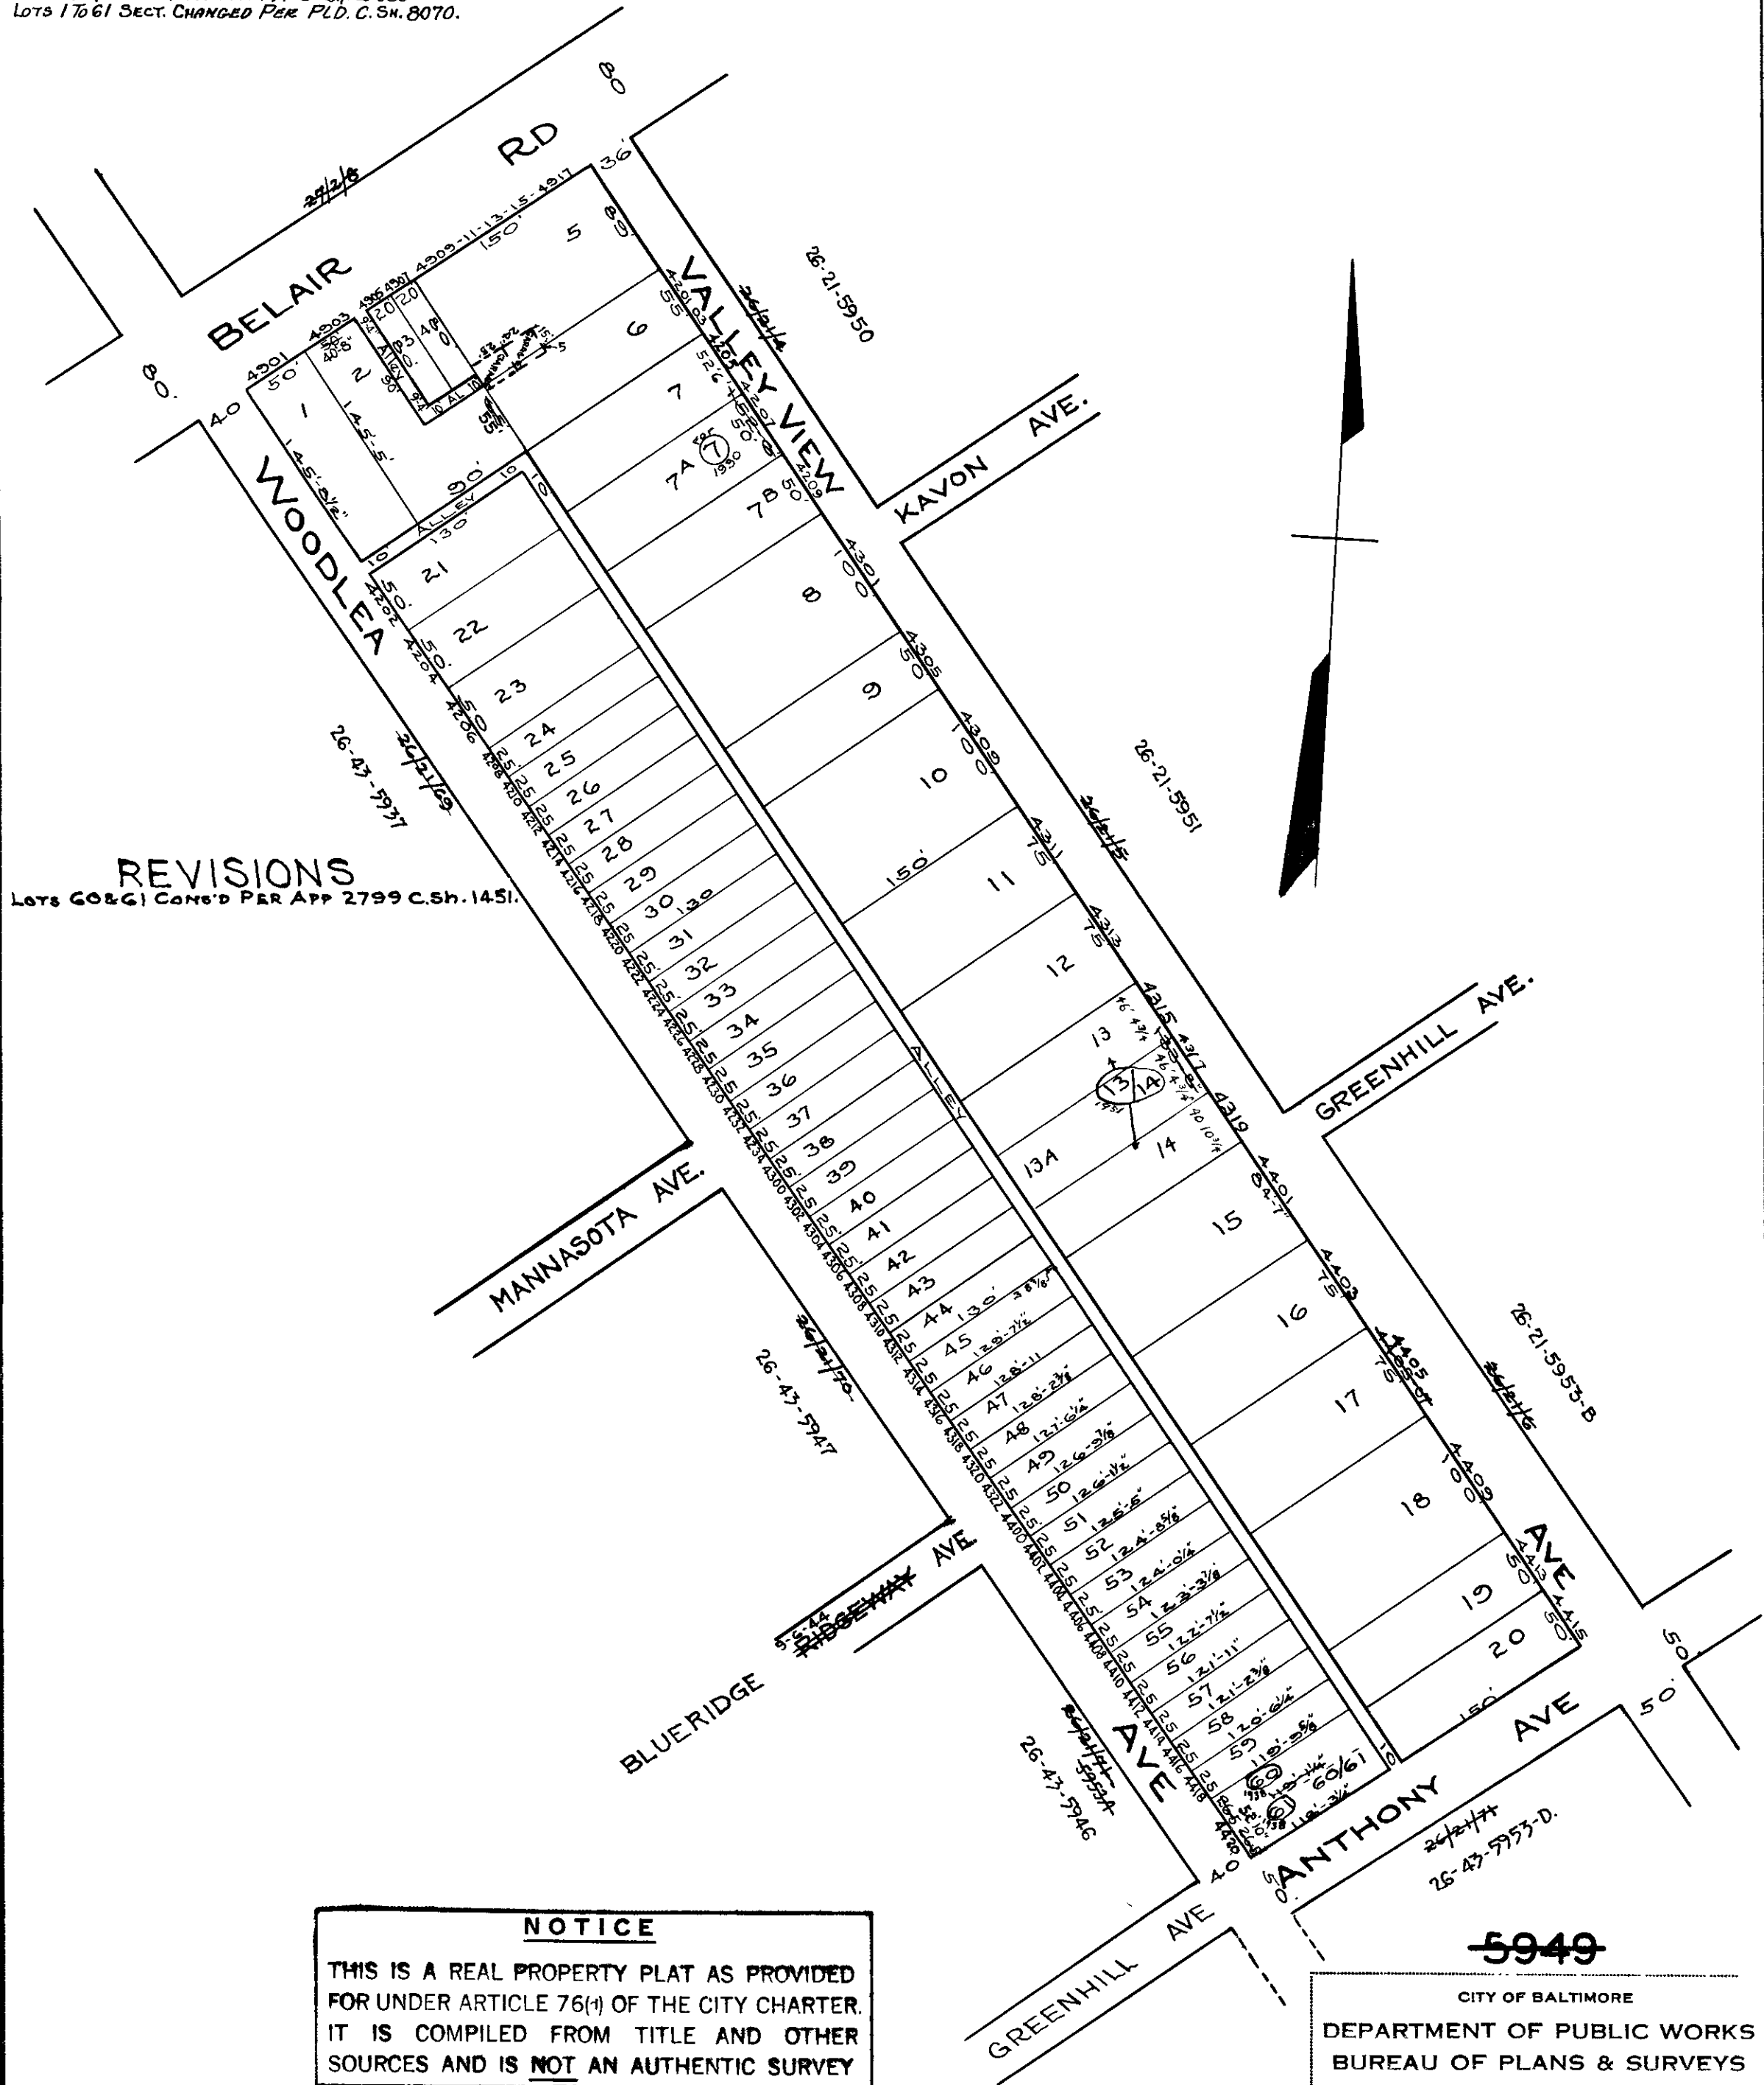

REVISIONS
 LOTS 60 & 61 CONS'D PER APP 2799 C. Sh. 1451.

NOTICE

THIS IS A REAL PROPERTY PLAT AS PROVIDED
 FOR UNDER ARTICLE 76(1) OF THE CITY CHARTER.
 IT IS COMPILED FROM TITLE AND OTHER
 SOURCES AND IS NOT AN AUTHENTIC SURVEY

NOTE · BLOCK 26-21-5953 FOR 1959
 NOTE ÷ BLOCK 26-21-68 FOR 1941.

TRACED BY: C. R. Ward.

LETTERED BY:

CHECKED BY:

CITY OF BALTIMORE
 DEPARTMENT OF PUBLIC WORKS
 BUREAU OF PLANS & SURVEYS
 PROPERTY LOCATION DIVISION

WARD 26 SECTION 43
 BLOCK 5953-A

SCALE: 1"=100'. DATE Feb. 1930