


REVISIONS

Lots 1 to 6, 10 to 42 per Apps C Shs. 7106-08
~~Lot Nos. changed on 7-8-53 per P.L.D. C Sh. 7013A~~
 Lots No. Lots 1-213 REINSTATED PER DORA 4 P.L.D. C SH. 7005A
 Lots 37 to 40 per Dead C Sh. 7333
 LOT 9/10 PER, O.O., C. SH. 78-125
 LOT 41 HO NO CORR. PER PLS. C SH 81-257

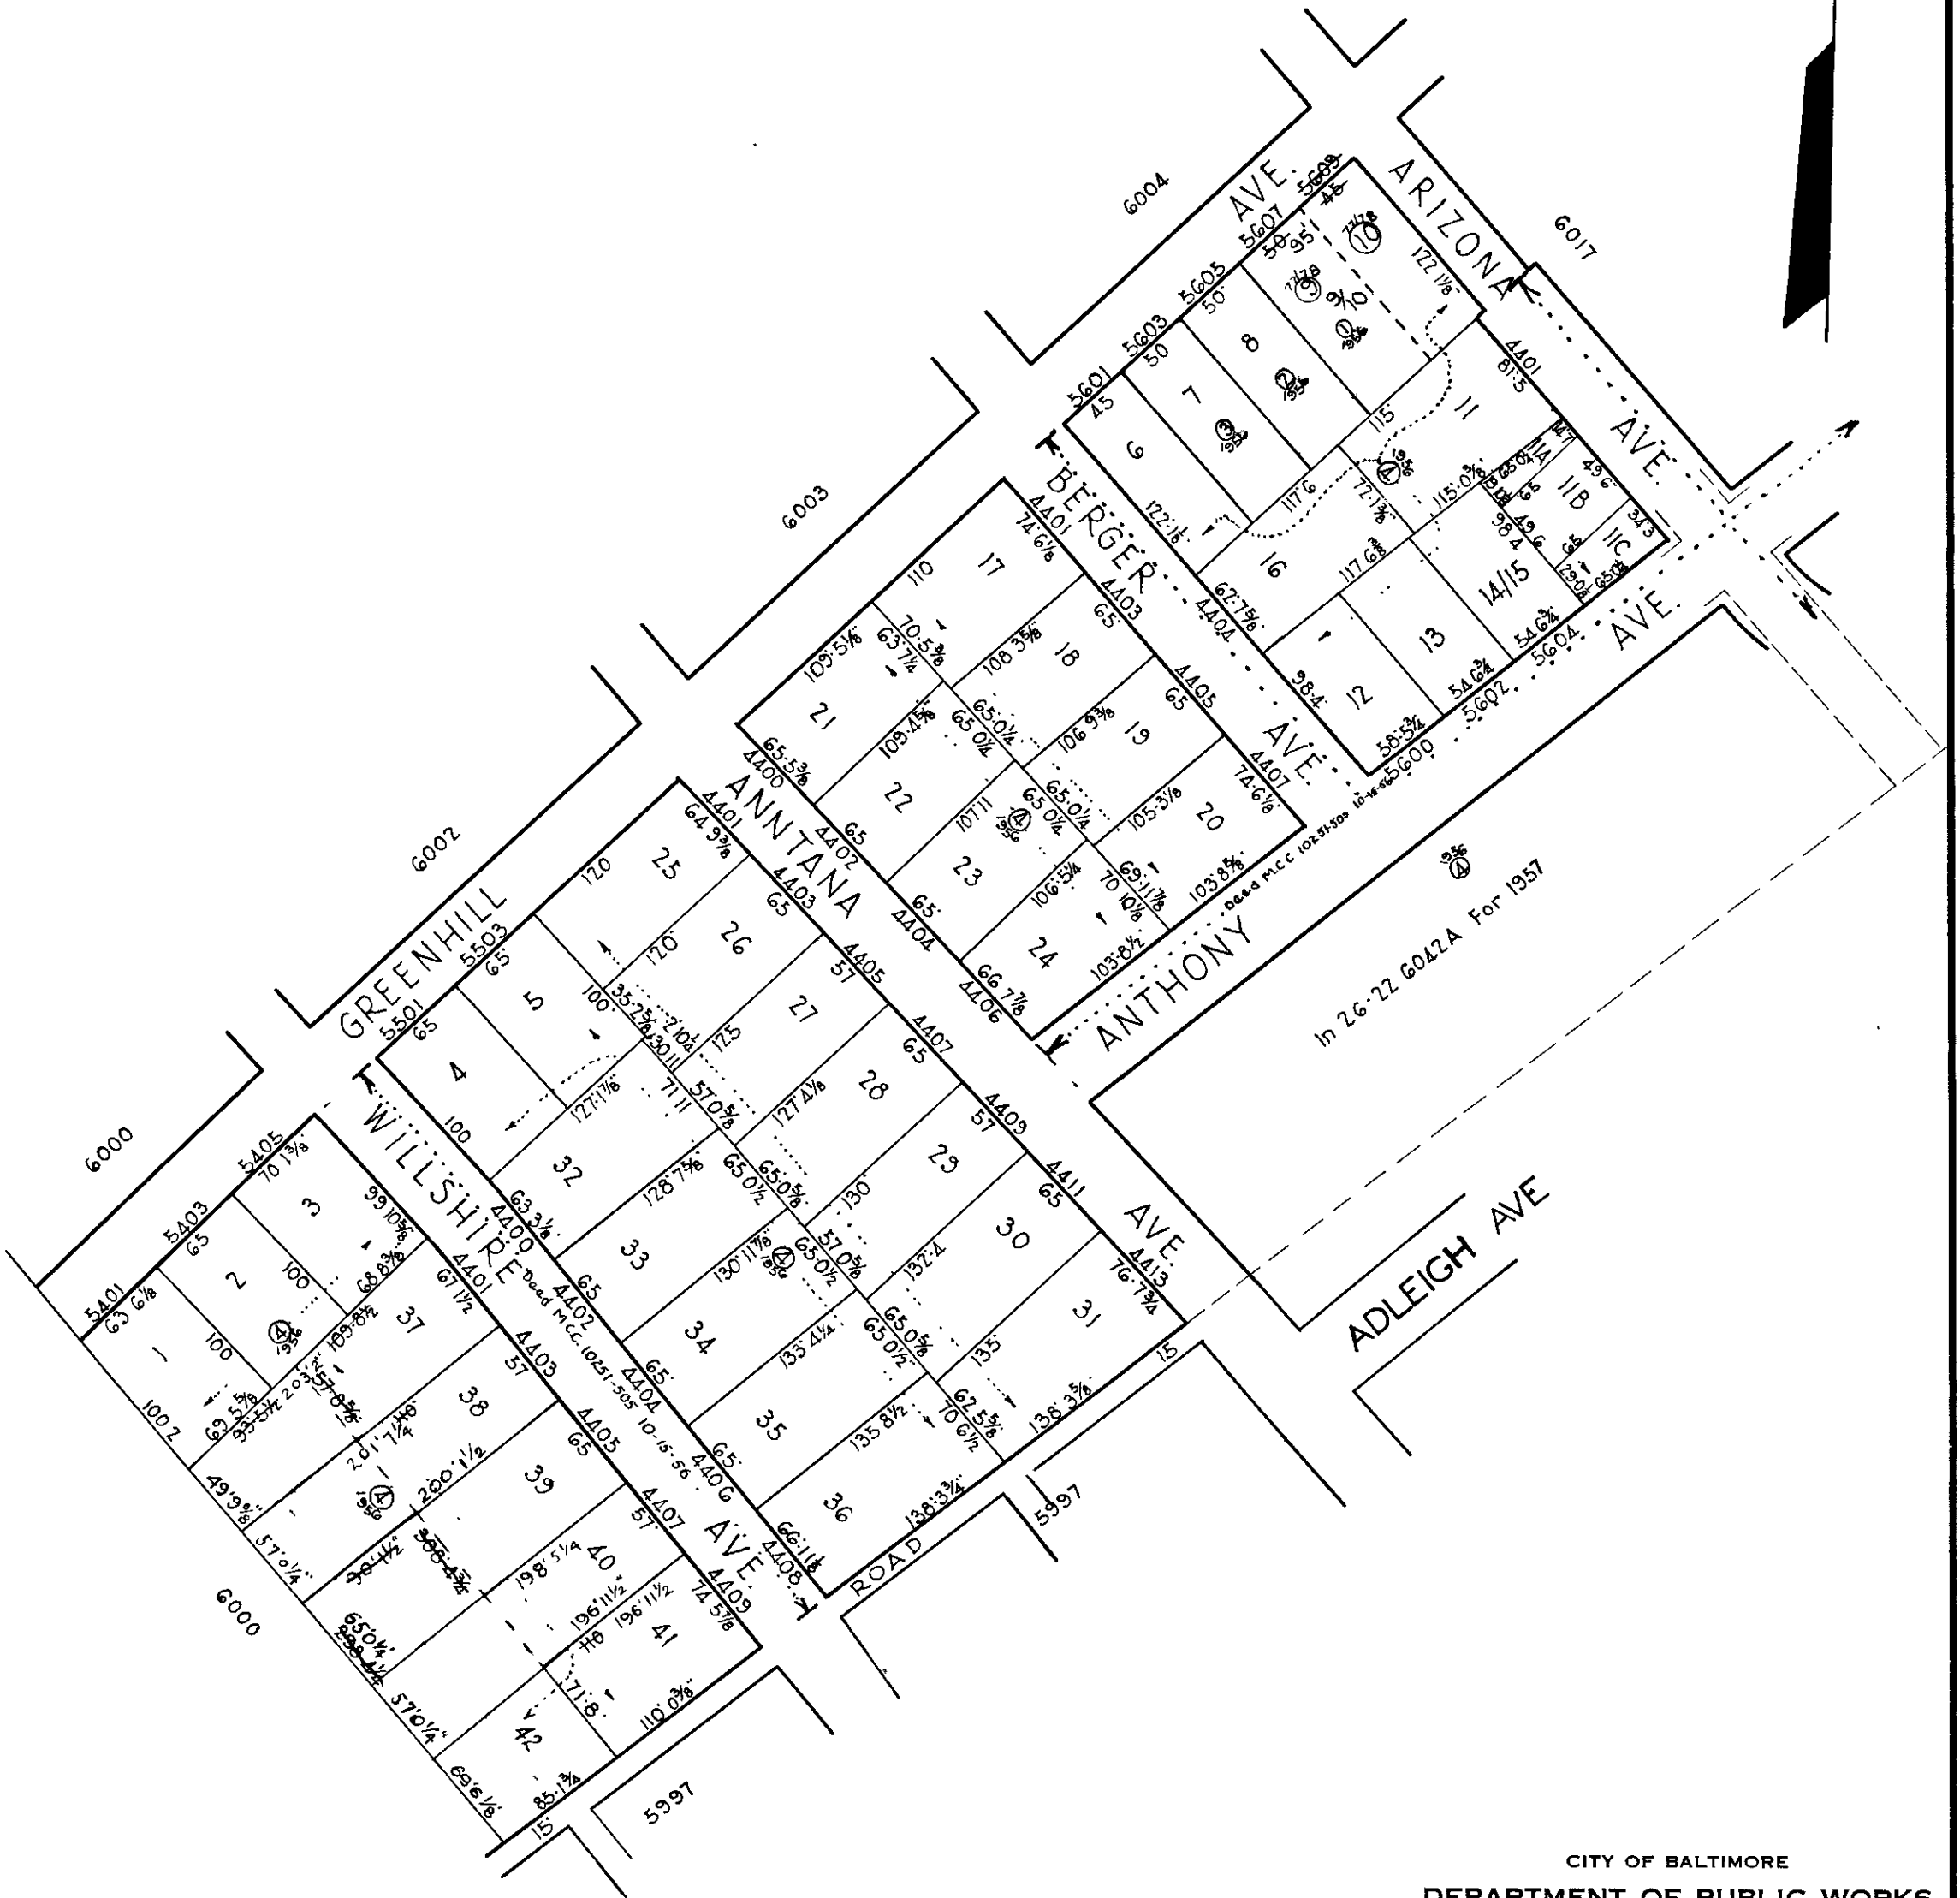

NOTICE

THIS IS A REAL PROPERTY PLAT AS PROVIDED
 FOR UNDER ARTICLE 76(4) OF THE CITY CHARTER.
 IT IS COMPILED FROM TITLE AND OTHER
 SOURCES AND IS NOT AN AUTHENTIC SURVEY.

TRACED BY *JMP*
 LETTERED BY
 CHECKED BY

CITY OF BALTIMORE
 DEPARTMENT OF PUBLIC WORKS
 BUREAU OF SURVEYS
 PROPERTY LOCATION DIVISION

WARD **26** SECTION **22**
 BLOCK **6042**

SCALE 1" = 100' DATE July, 1955