


÷ REVISIONS ÷

Block Change for 1938 See Sh. 1166
 Lots 1 & 2 Censd Per. Ass'r Lazarus C Sh 2010
 Lot 52 ST. NAME CHANGE PER P.S. C. SH 3182C
 LOT 1/2 DIV PER DEEDS C. SH. 88-166

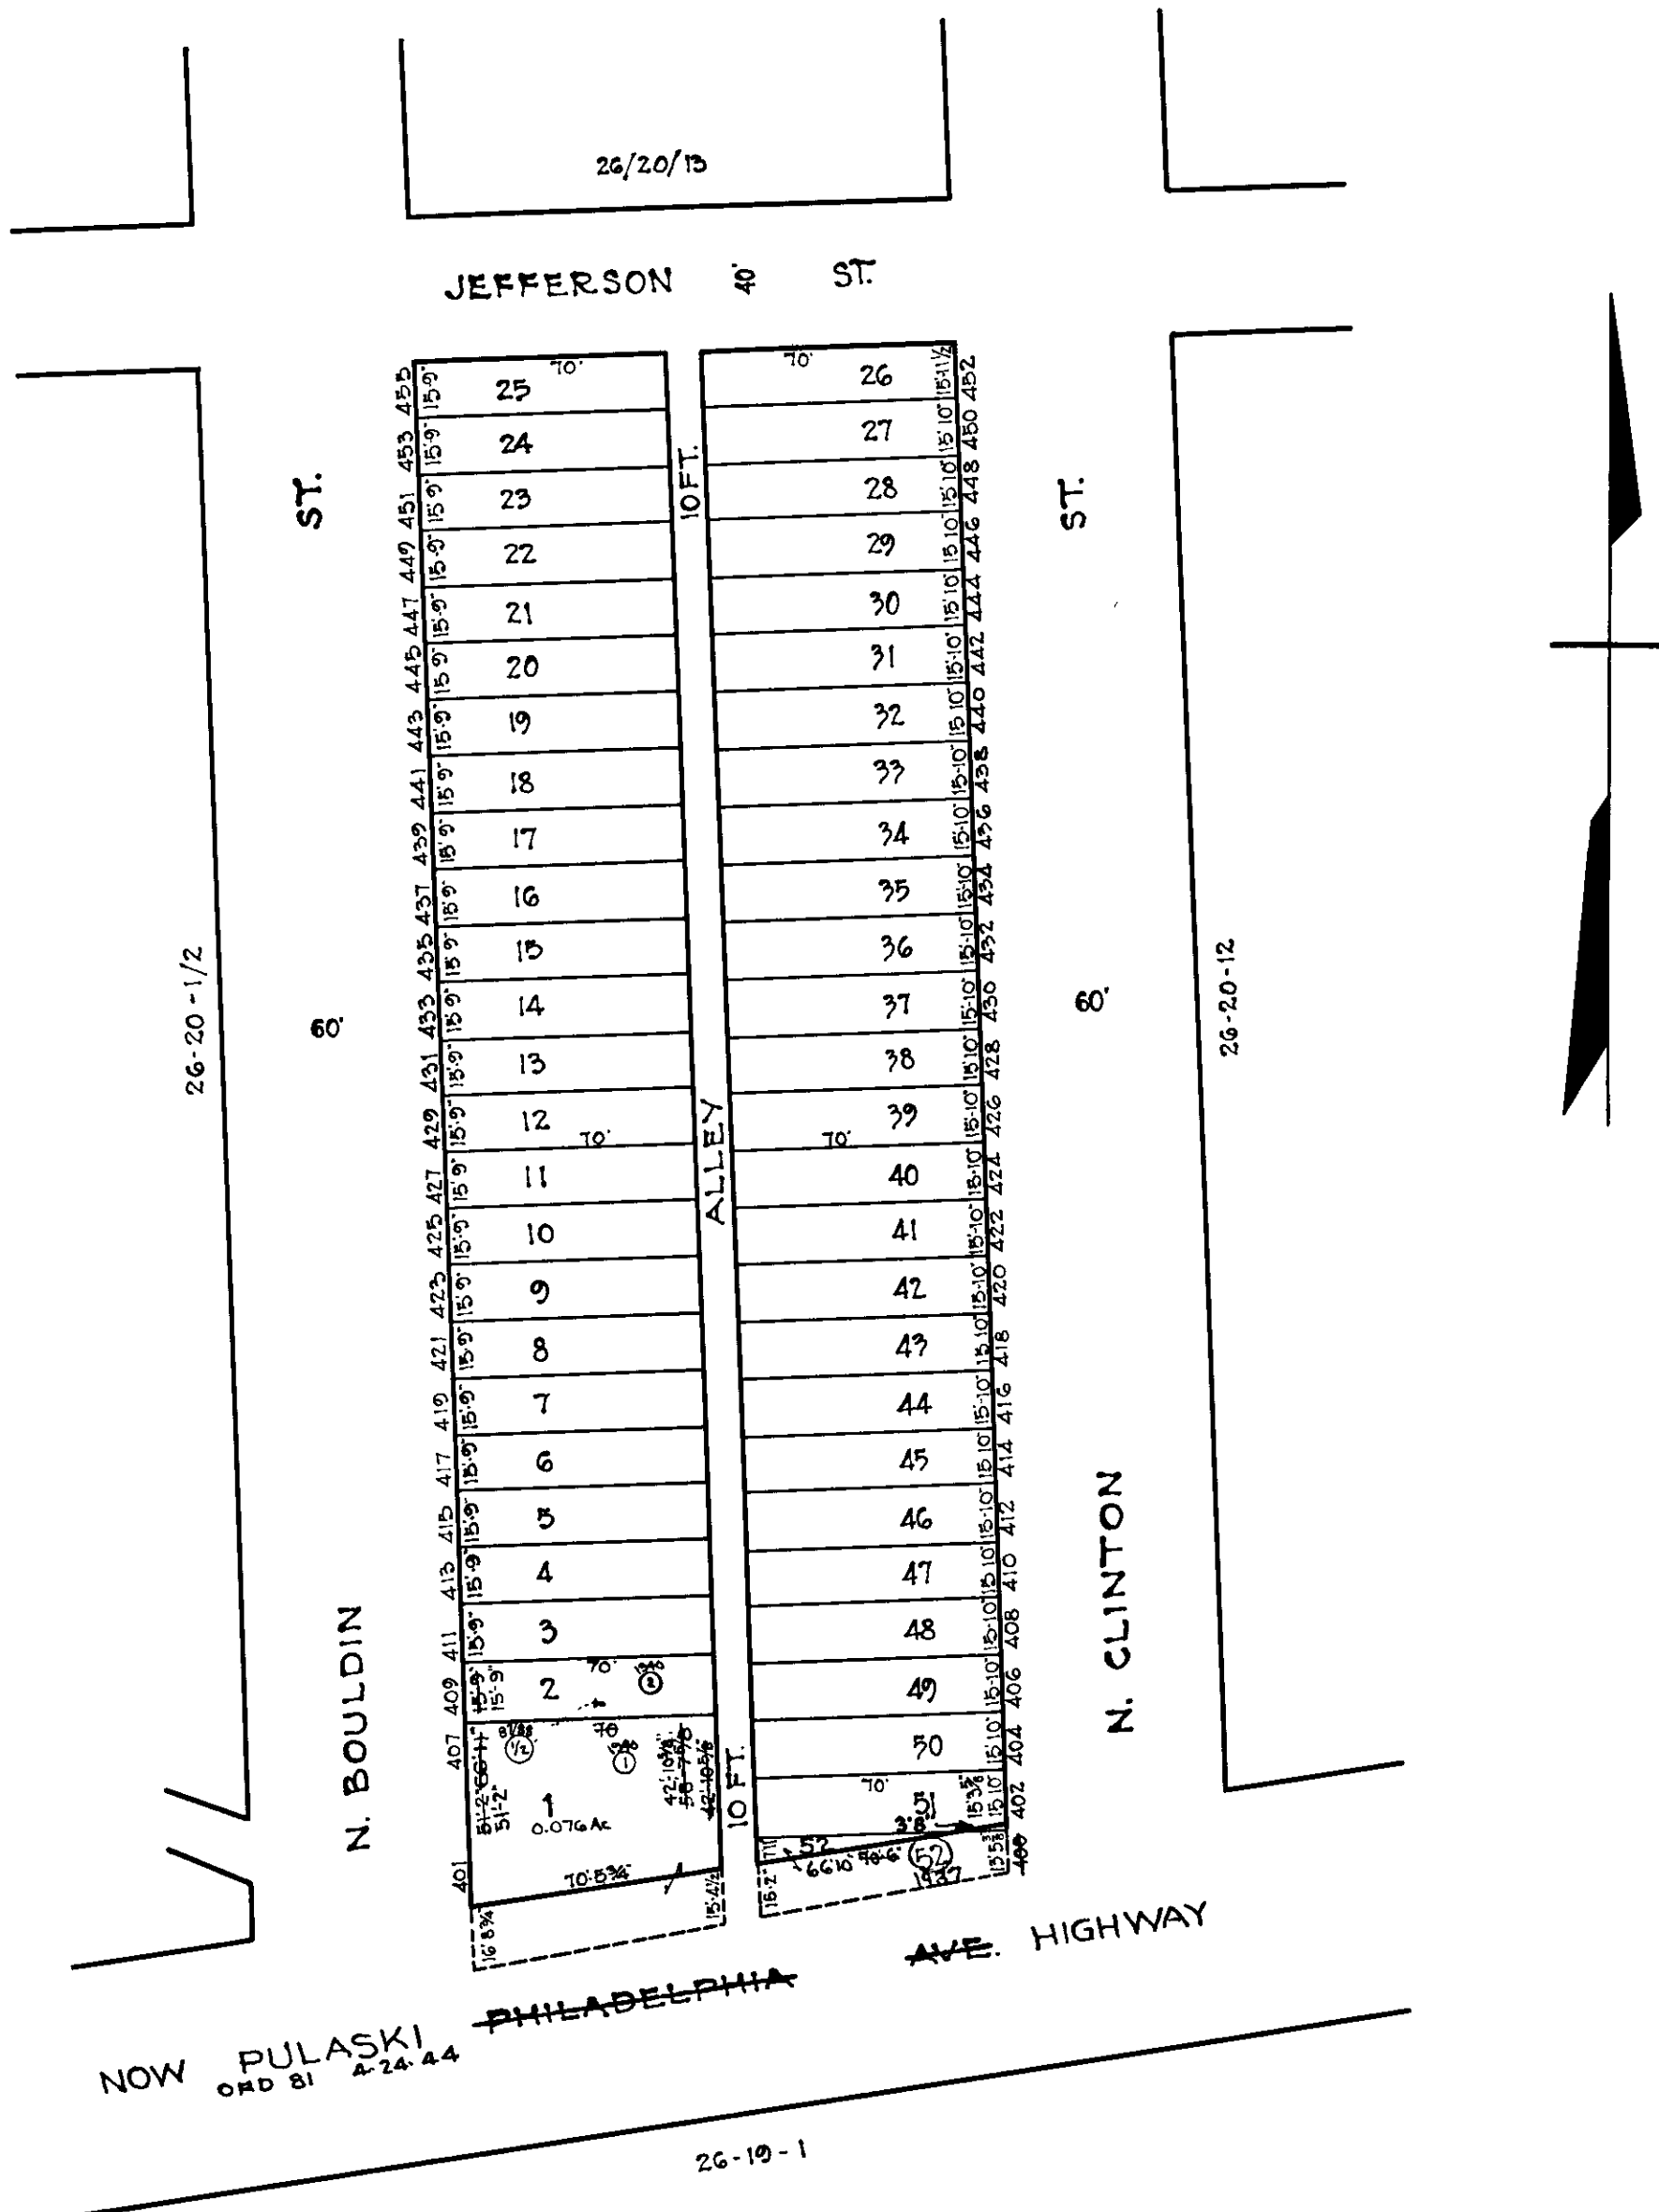

NOTICE

THIS IS A REAL PROPERTY PLAT AS PROVIDED
 FOR UNDER ARTICLE 76(d) OF THE CITY CHARTER.
 IT IS COMPILED FROM TITLE AND OTHER
 SOURCES AND IS NOT AN AUTHENTIC SURVEY

NOTE ÷ BLOCK 26-20-10/11 FOR 1941.

Block 26-20-10 Absorbed in 26-20-1/2 For 1938

6159

CITY OF BALTIMORE
 DEPARTMENT OF PUBLIC WORKS
 BUREAU OF PLANS & SURVEYS
 PROPERTY LOCATION DIVISION

WARD 26 SECTION 20
 BLOCK 6159-A

SCALE 1" = 50'-0" DATE May, 1936

TRACED BY G.J. Moorehead

LETTERED BY G.J. Moorehead

CHECKED BY