


REVISIONS

Lots 12 to 15 consid per App C.Sh.3529
 Pt Lot 25 to 26 Per QD, Letter C, Sh. 5575 B
 Lots 1 to 12/15 Desc Per PL D. C. Sh 9448c
 LOTS 25 & 26 PER DEEDS, C.S.H. 85-358
 LOTS 4-7/8, 10-100, 33-41, 49-53, & 54A-57 DIM CHANGED PER DEEDS
 C.S.H. 89-434 - 436

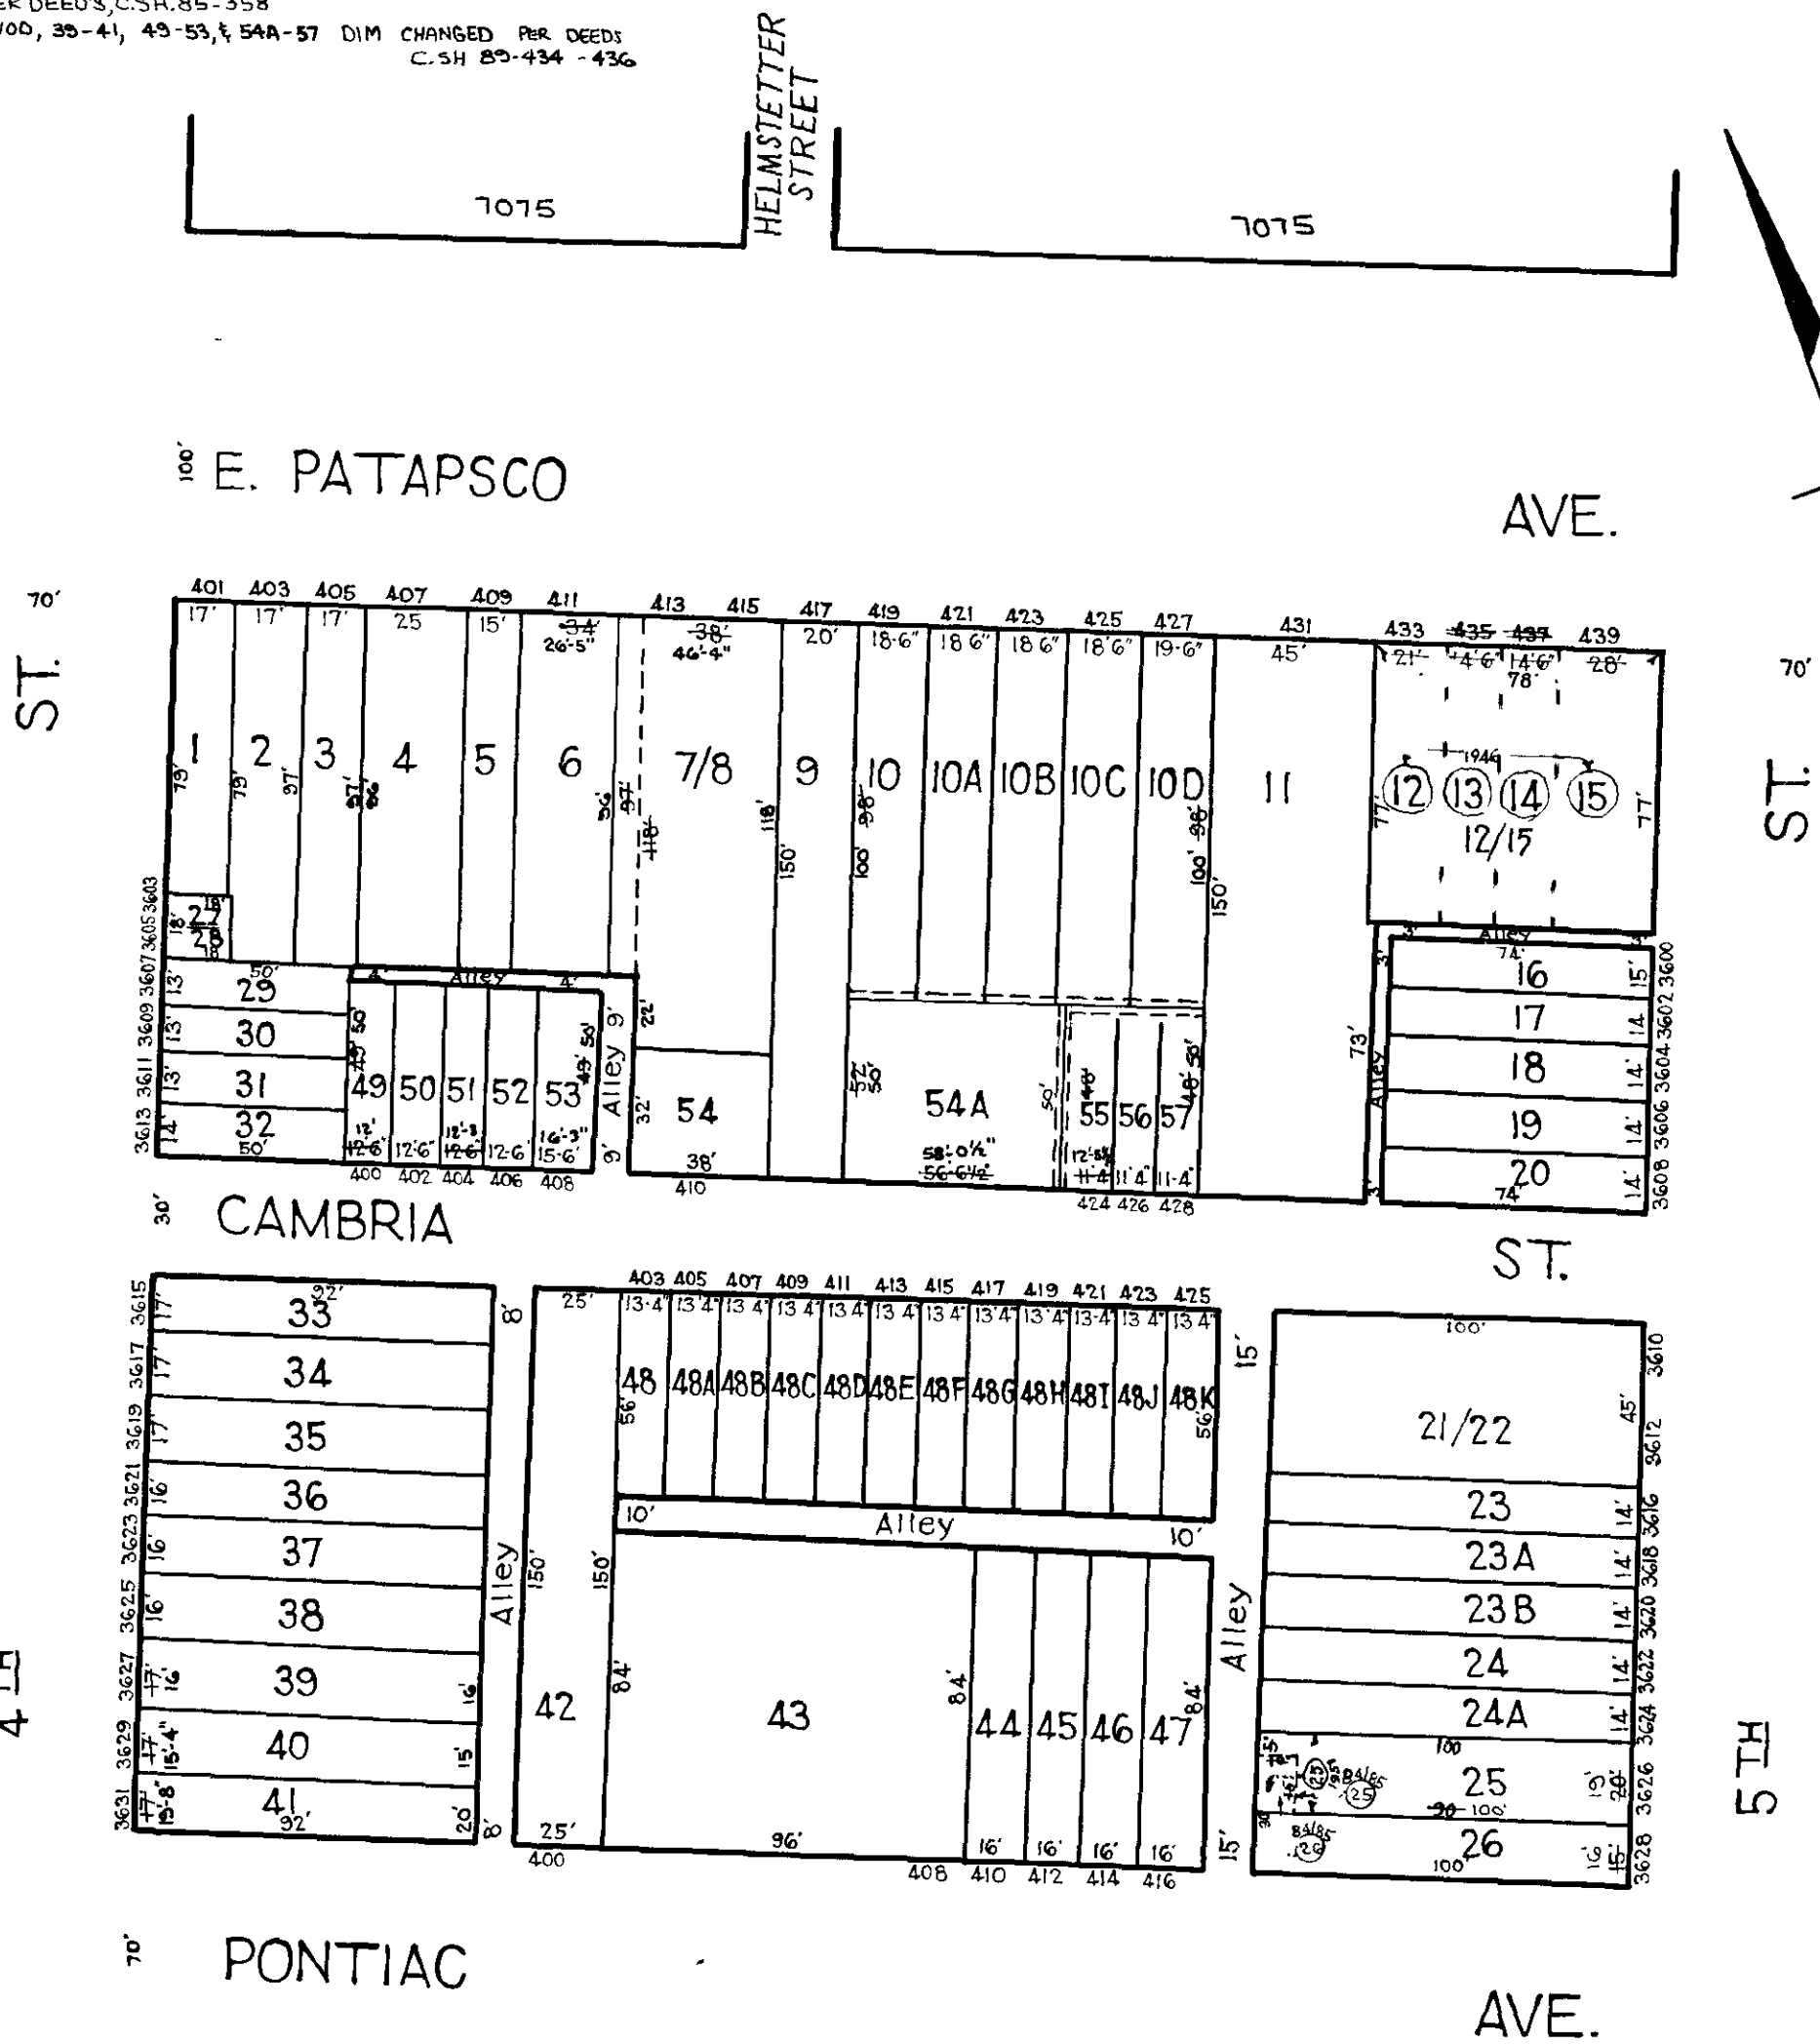

NOTICE

THIS IS A REAL PROPERTY PLAT AS PROVIDED
 FOR UNDER ARTICLE 76(d) OF THE CITY CHARTER.
 IT IS COMPILED FROM TITLE AND OTHER
 SOURCES AND IS NOT AN AUTHENTIC SURVEY

NOTE - BLOCK 25-6-55 FOR 1941

7083

CITY OF BALTIMORE

DEPARTMENT OF PUBLIC WORKS
 BUREAU OF PLANS & SURVEYS
 PROPERTY LOCATION DIVISION

WARD **25** SECTION **6**
 BLOCK **7083**

SCALE 1/4" = 50 FT. DATE Dec. 1930

TRACED BY M.C. STUMPF

LETTERED BY J.J.R.

CHECKED BY