


REFERENCES:
 -A-30
 -C-12
 -A-18
 -A-18A

REVISIONS
 BLKS. REVISED & REDRAWN PER P.L.S. & DEEDS, C.S.H. 750-760
 LOTS 77 & 79 ASS'M CHANGED C.S.H. 83-289

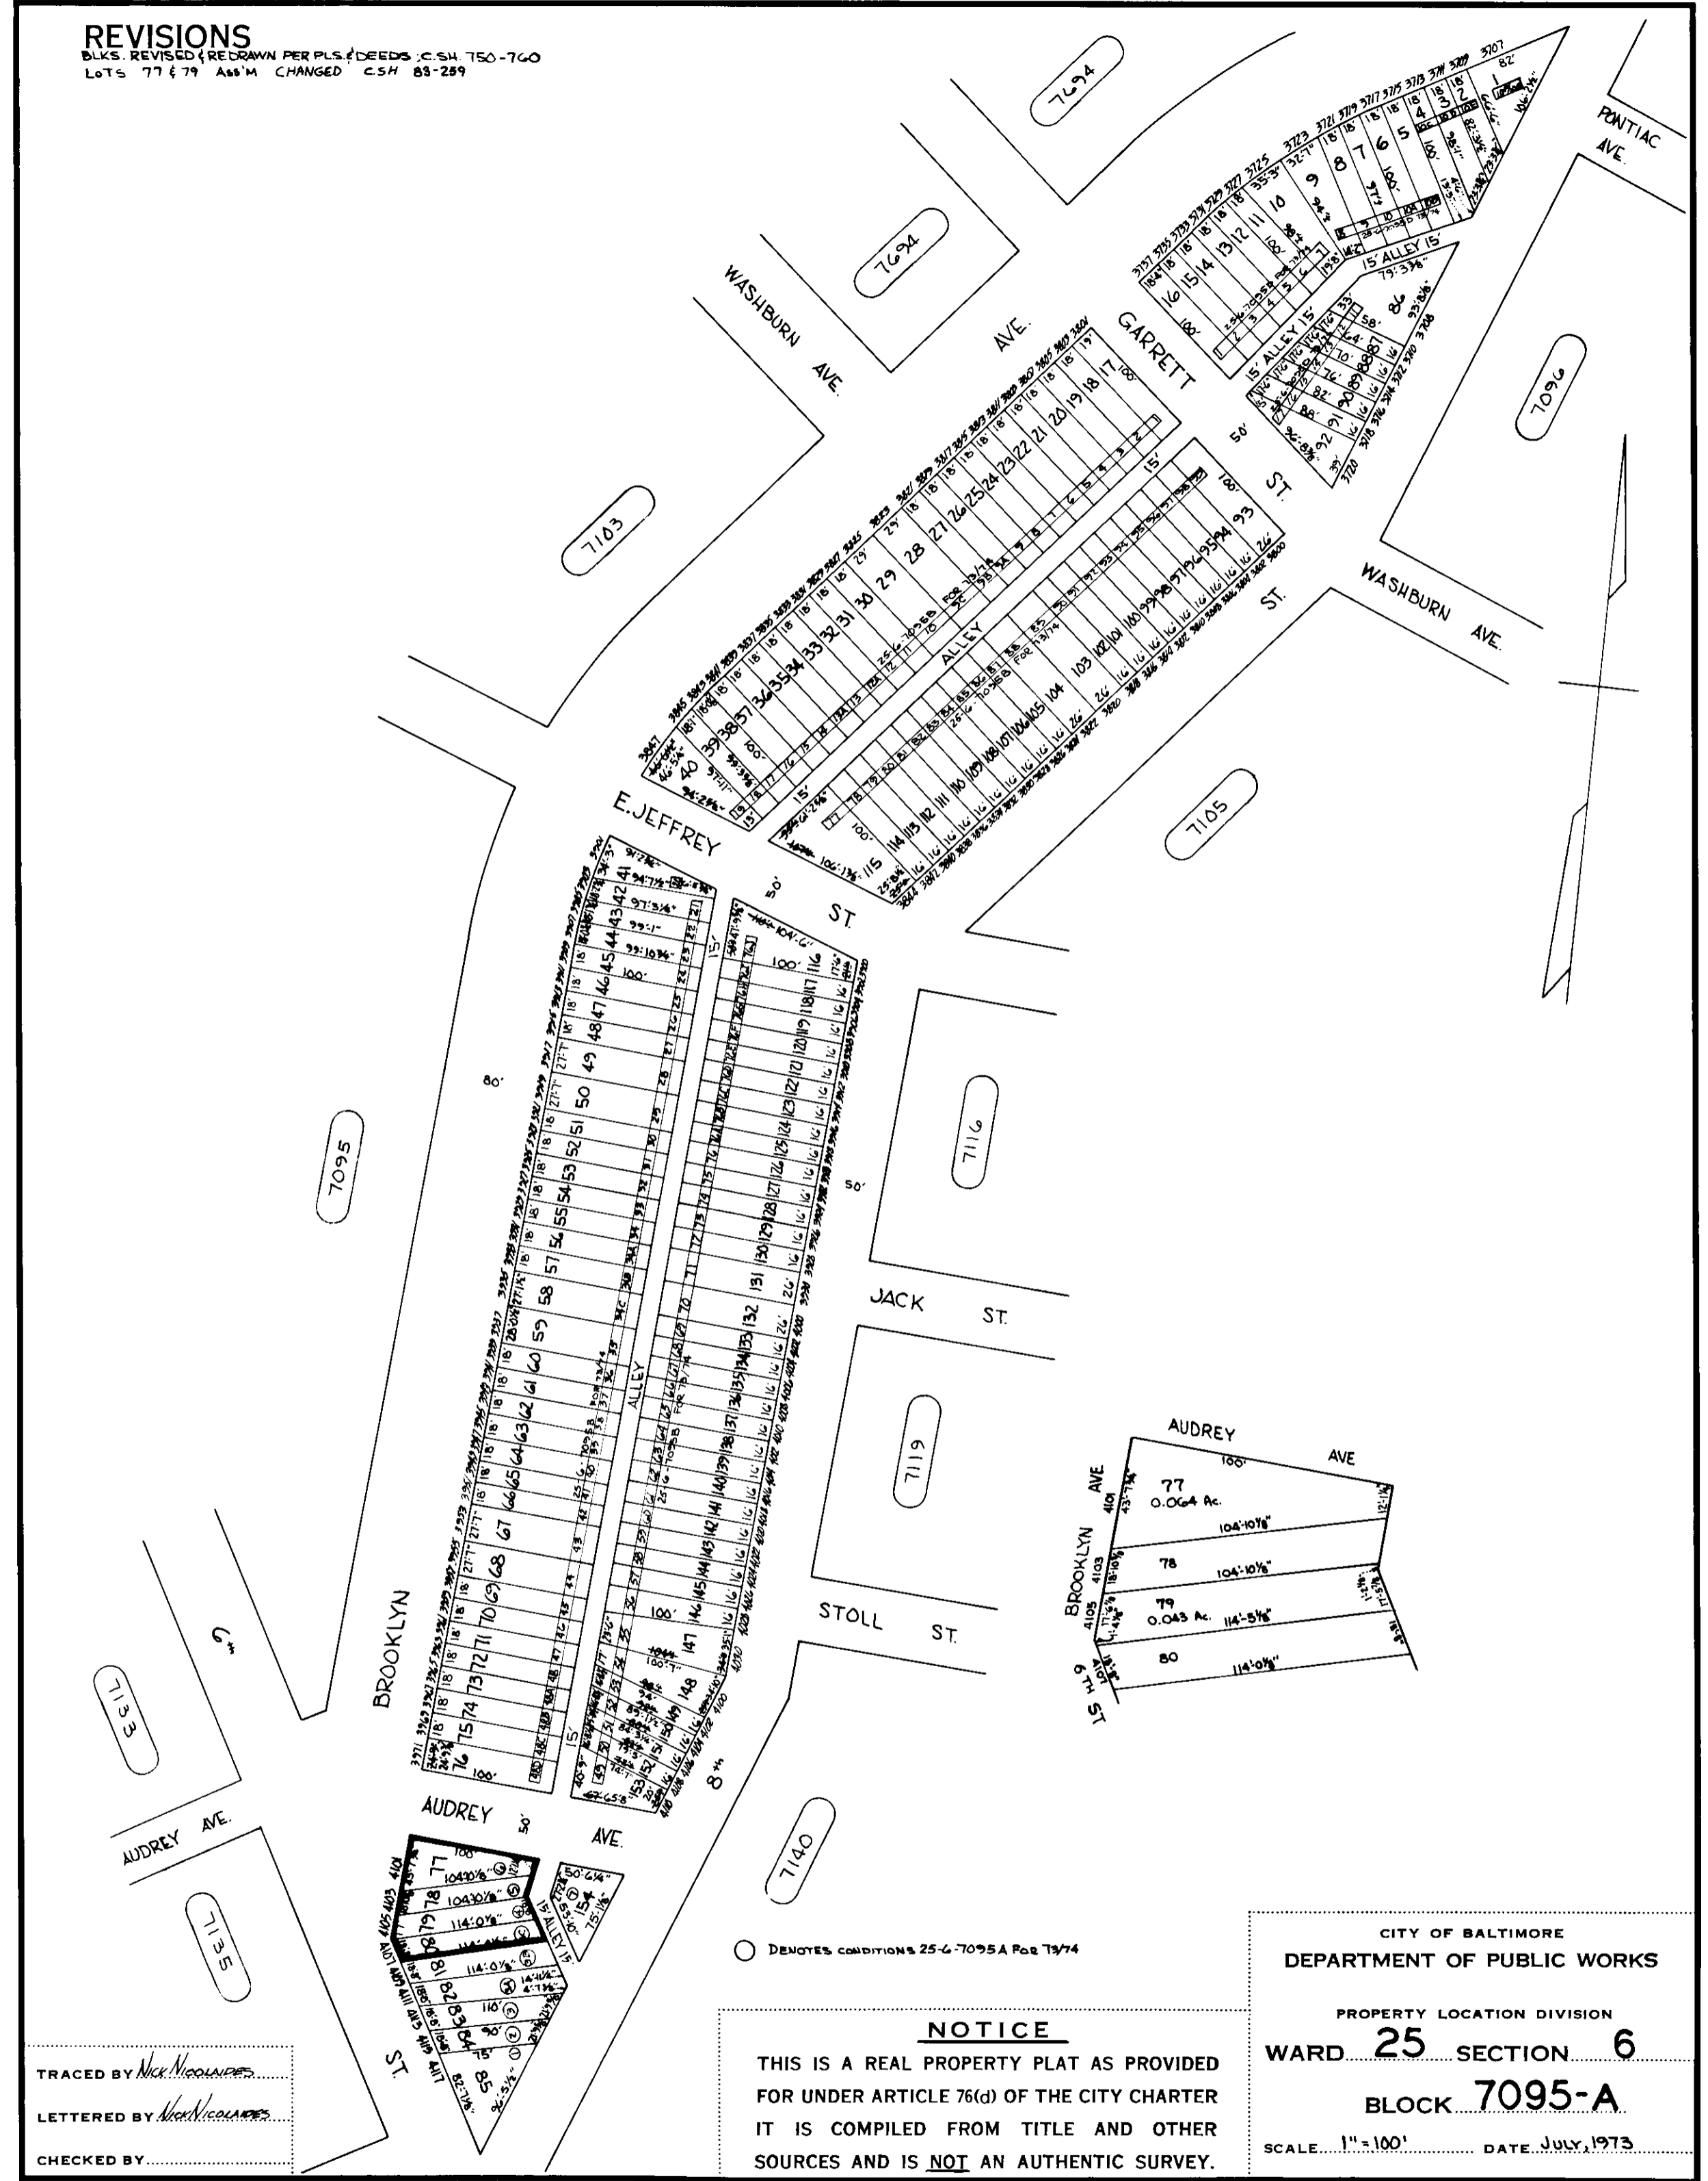

TRACED BY *Wm. Moore*
 LETTERED BY *Wm. Moore*
 CHECKED BY _____

NOTICE
 THIS IS A REAL PROPERTY PLAT AS PROVIDED
 FOR UNDER ARTICLE 76(d) OF THE CITY CHARTER
 IT IS COMPILED FROM TITLE AND OTHER
 SOURCES AND IS NOT AN AUTHENTIC SURVEY.

CITY OF BALTIMORE
 DEPARTMENT OF PUBLIC WORKS
 PROPERTY LOCATION DIVISION
 WARD **25** SECTION **6**
 BLOCK **7095-A**
 SCALE: 1" = 100' DATE: JULY, 1973