


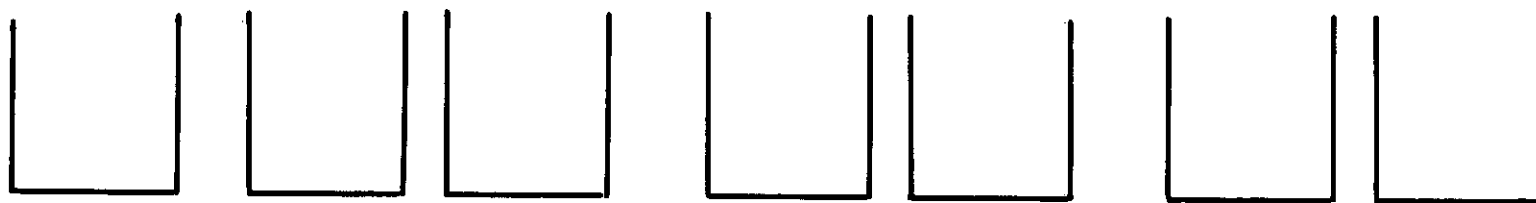

25-8-7229



OLMSTEAD

STREET

AVE.

PENNINGTON

AVE.

CURTIS

LOCUST

STREET

25-8-7225

25-8-7418-A

NOTICE

THIS IS A REAL PROPERTY PLAT AS PROVIDED
FOR UNDER ARTICLE 76(d) OF THE CITY CHARTER.
IT IS COMPILED FROM TITLE AND OTHER
SOURCES AND IS NOT AN AUTHENTIC SURVEY

TRACED BY *Rae Wagner*
LETTERED BY
CHECKED BY

CITY OF BALTIMORE
DEPARTMENT OF PUBLIC WORKS
BUREAU OF SURVEYS
PROPERTY LOCATION DIVISION
WARD **25** SECTION **8**
BLOCK **7228**
SCALE 1" = 50' 0" DATE June 1960