


REVISIONS

LOT 1 TO P.S.C. PER D of A. C SH. 414
 LOT 2/3 PER P.L.S.C. SH. 414

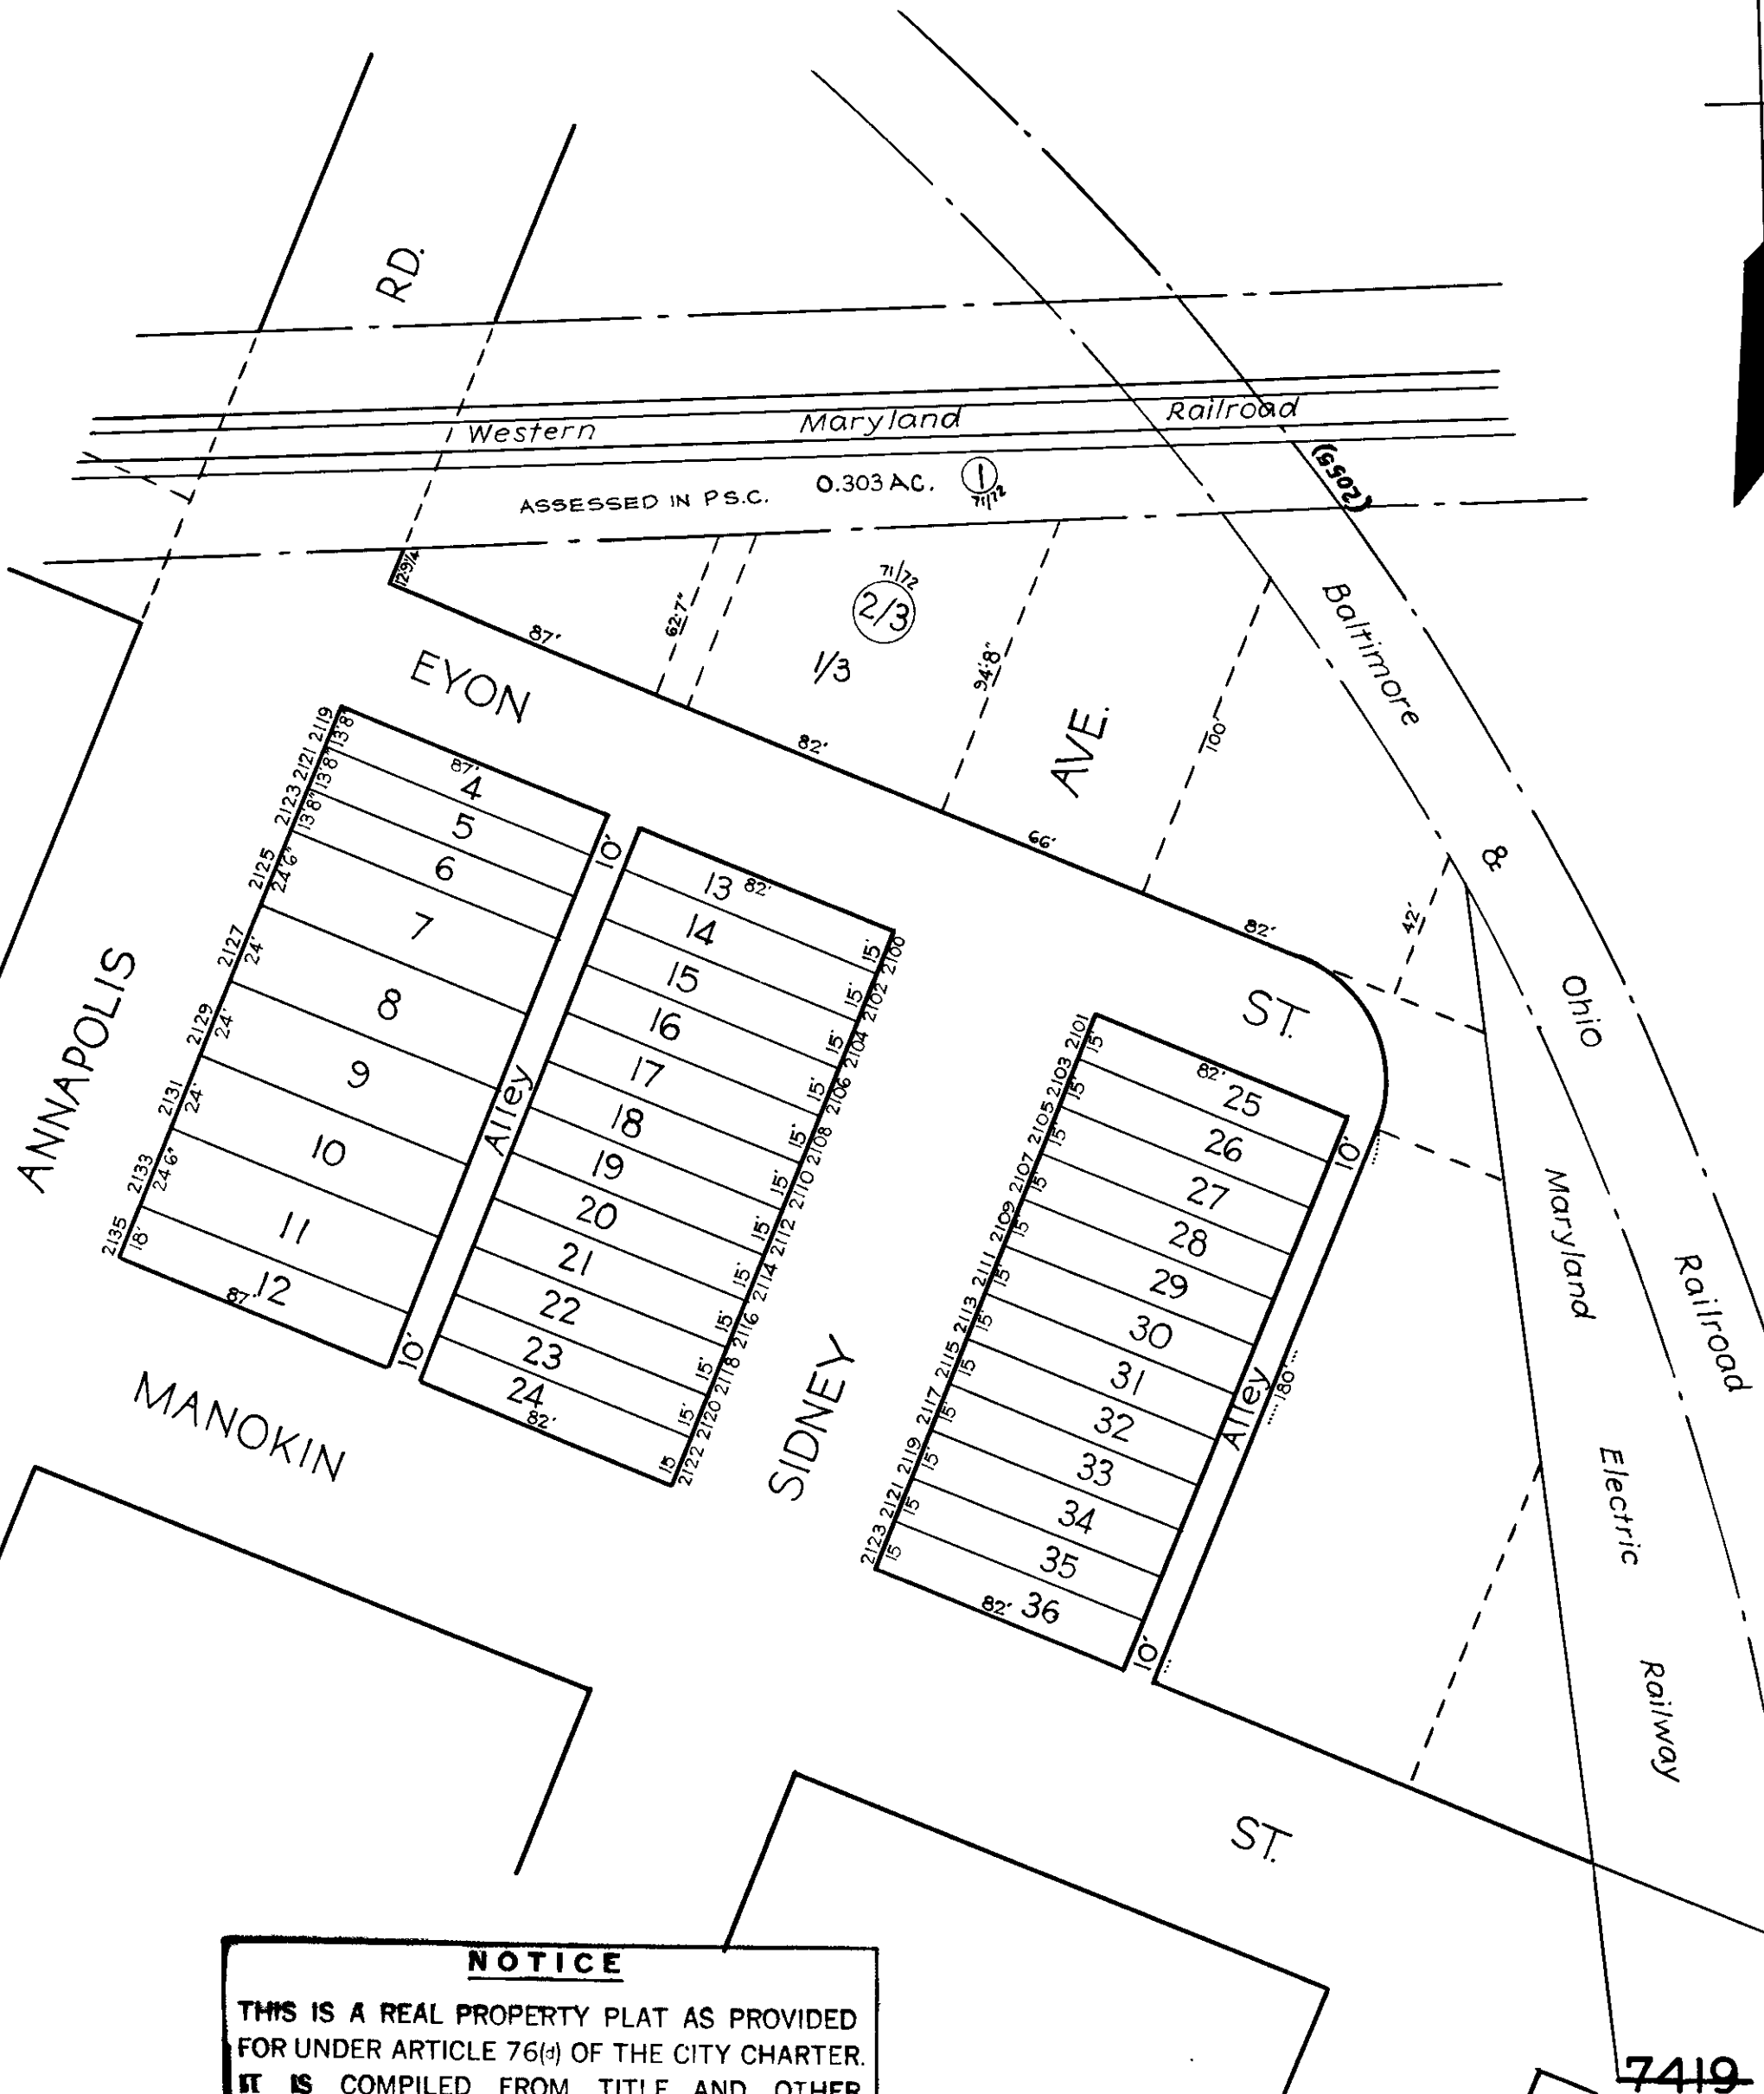

NOTICE

THIS IS A REAL PROPERTY PLAT AS PROVIDED
 FOR UNDER ARTICLE 76(d) OF THE CITY CHARTER.
 IT IS COMPILED FROM TITLE AND OTHER
 SOURCES AND IS NOT AN AUTHENTIC SURVEY

NOTE ÷ BLOCK 25-5-13/14 FOR 1941.

TRACED BY C. BAIN

LETTERED BY J. J. R.

CHECKED BY

CITY OF BALTIMORE
 DEPARTMENT OF PUBLIC WORKS
 BUREAU OF PLANS & SURVEYS
 PROPERTY LOCATION DIVISION

WARD 25 SECTION 5
 BLOCK 7419-D

SCALE 1/4" = 50 FT. DATE MAR 1931