


REVISIONS
Lot 1/6 per opening Russell St C Sh 641
Lots 13, 14 & 14A Consd. Per App 9377 C. Sh. 2592
Lots 13/14 Ho. No. Per P.L.D. C. Sh. 7508 B
Lot 1/7 Per P.L.D. F.D.P. C. Sh. 8302

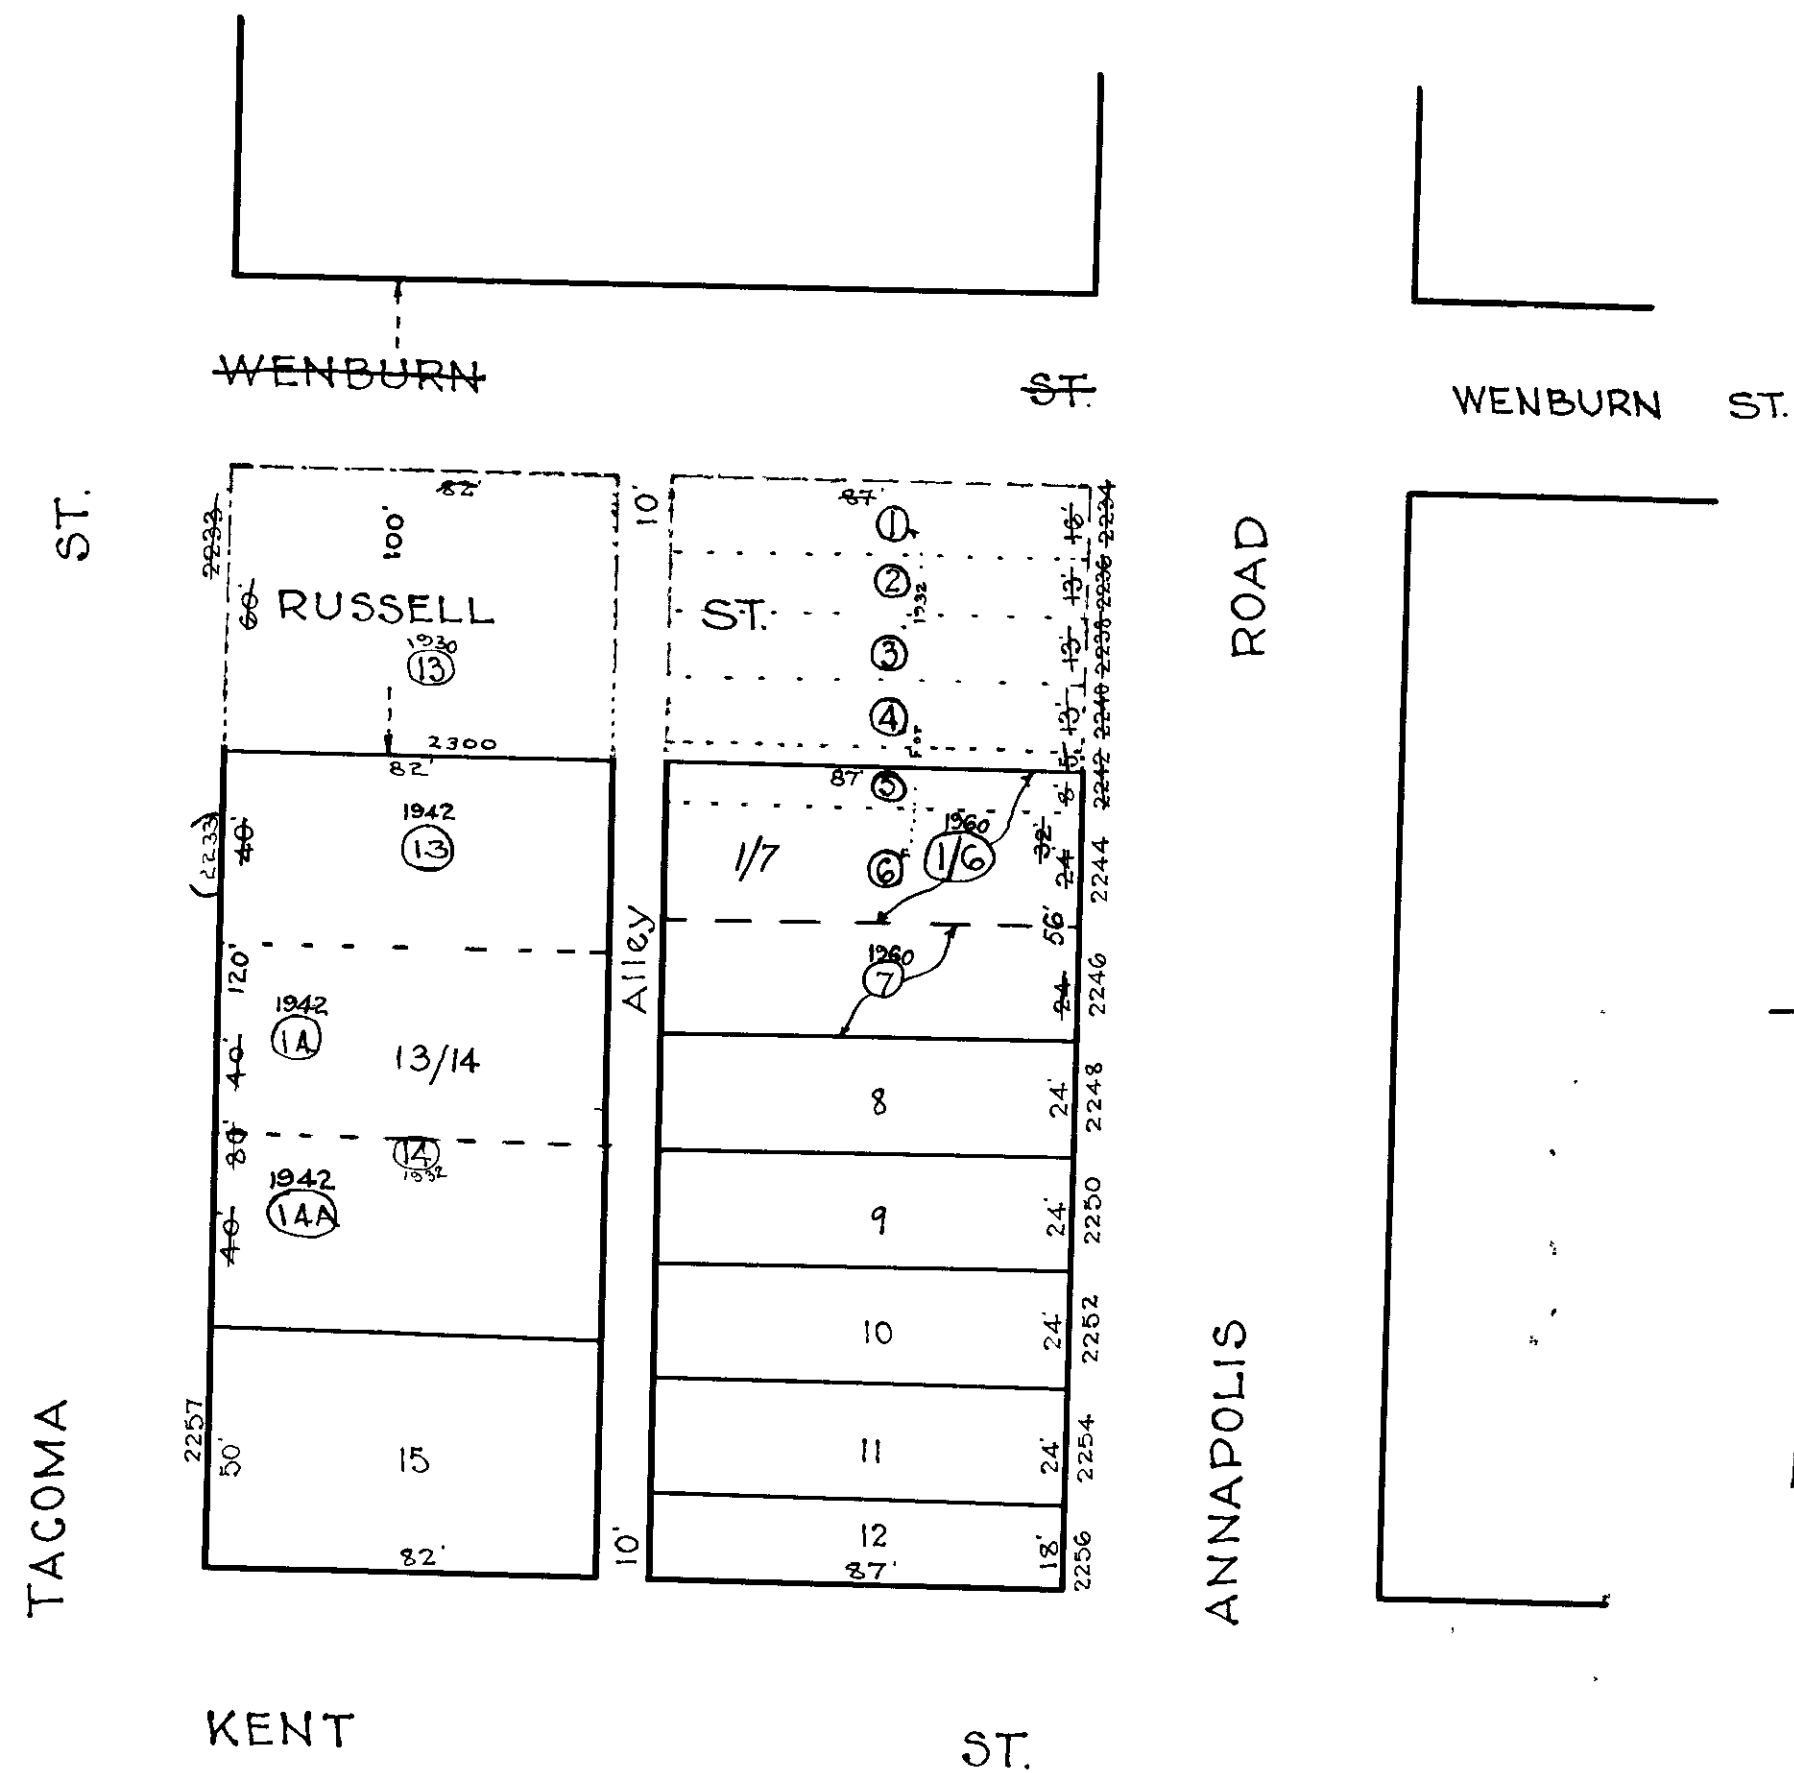

NOTICE
THIS IS A REAL PROPERTY PLAT AS PROVIDED
FOR UNDER ARTICLE 76(4) OF THE CITY CHARTER.
IT IS COMPILED FROM TITLE AND OTHER
SOURCES AND IS NOT AN AUTHENTIC SURVEY

NOTE: BLOCK 25-5-26 FOR 1941

TRACED BY *M. Stumpf*
LETTERED BY *W. M. L.*
CHECKED BY _____

7443-A
CITY OF BALTIMORE
DEPARTMENT OF PUBLIC WORKS
BUREAU OF PLANS & SURVEYS
PROPERTY LOCATION DIVISION
WARD 25 SECTION 5
BLOCK 7443-A
SCALE 1" = 40' 0" DATE NOV 1930